

# PORTFOLIO

INTERNSHIP



ANTO GEORAHIEEN





# SIGMA COLLEGE OF ARCHITECTURE

Moododu, Anducode Post, Kanyakumari District-629168  
Approved by COA-New Delhi & Affiliated to Anna University-Chennai  
Accredited by NAAC with 'A' Grade

## BONAFIDE CERTIFICATE

Name of Student : ANTO GEO RAHIEN . G  
Registration No. : 963420251006

This is to certify that this Training Report is the Bonafide work of the above student, who has undergone Internship Training program in our firm as a member of team and carried out projects under our supervision on the dates mentioned below:-

From	To
JULY ( 1-07-2024 )	NOVEMBER ( 2-11-2024 )

Chief Architect

[Signature with seal]

Submitted for Viva voce examination held on \_\_\_\_\_

Internal Examiner

External Examiner

Anto Geo Rahien, 4<sup>th</sup> yr at,  
Sigma college of Architecture,

Kuzhithurai, Tamil Nadu 629168

Dear Anto Geo Rahien,

**Subject: Internship Offer**

We are pleased to offer you an internship at **STUDIO ILIOS, Bangalore**. The internship will start on **1st July 2024** and last for **6 months**.

Please confirm your acceptance by signing below and returning this letter by **7th June 2024**.

**Subject:** Completion of Internship by Anto Geo Rahien,G

I am pleased to inform you that Anto Geo Rahien , a student from your esteemed university, has successfully completed an 103 day/internship at iliosDesign Studio from July 1st , 2024, to November 2nd, 2024.

During this period, Anto Geo Rahien demonstrated an excellent work attitude and a remarkable ability to quickly adapt to our fast-paced environment. His dedication and creativity has truly contributed positively to our projects.

We greatly appreciate the opportunity to have worked with such a talented individual from your university.

Best regards,

Mallikarjuna N

Principal Architect

Studio ILIOS

Sincerely,

Principal Architect

Mallikarjuna

**Acceptance of Offer**

I, ANTO GEO RAHIEEN, accept the internship offer with **[STUDIO ILIOS]**.

Signature:   
Date: 07-06-2024, FRIDAY

## CONTENTS

### STUDIO ILIOS

**01**

ELEVATION DESIGN  
&  
3D MODEL

### CLEAN - X BOT

**04**

CONCEPT DESIGN  
&  
3D MODEL

### HARISH MALUR

**07**

POOJA ROOM DESGIN,  
3D MODEL, WORKING  
DRAWING

### RENTAL HOUSE

**10**

TV UNIT 3D MODEL,  
WORKING DRAWING

### SRINIVAS RESIDENCE

**13**

FLOOR PLAN

### MIXED USE SKYSCRAPER

**02**

CONCEPT DESIGN  
&  
3D MODEL

### AI - POWERED DUSTBIN

**05**

CONCEPT DESIGN  
&  
3D MODEL

### KIRAN , WHITEFIELD

**08**

INTIRIOR DESIGN,  
3D MODEL, WORKING  
DRAWING

### HOUSE 47

**11**

INTIRIOR  
3D MODEL ,  
ELEVATION

### UPSIDE DOWN HOUSE

**03**

CONCEPT DESIGN  
&  
3D MODEL

### DCP.RAMCHANDAR

**06**

INTIRIOR DESIGN,  
3D MODEL, WORKING  
DRAWING

### KUMAR , MATHIKERE

**09**

POOJA ROOM 3D  
MODEL, WORKING  
DRAWING

### KRISHNA RESIDENCE

**12**

FLOOR PLAN



01 | STUDIO ILIOS

## **STUDIO ILIOS**

client - studio ilios

project - commercial

site - bengaluru , kalyan nagar

### **DESCRIPTION**

For the Studio Ilios commercial office building, the parametric and modern elevation design focuses on fluid, dynamic forms that give the structure a unique and contemporary look. The parametric approach allows for custom facade patterns, which can enhance the building's visual appeal and functionality by integrating optimized shading, ventilation, or even light filtration.

As part of the project , I have developed an intricate **parametric 3D model for elevation**

### **DESIGN IDEA**

Combining parametric and modern design principles in office building elevations creates a refined, futuristic aesthetic that marries form, functionality, and technological sophistication. This design choice aligns with the studio's forward-thinking ethos.



## FRONT EXTERIOR VIEWS


---



## BACK EXTERIOR VIEWS

---



 

02

MIXED USE  
SKYSCRAPER

## MIXED-USE SKYSCRAPER

### DESIGN IDEA

A mixed-use skyscraper is a tall building designed to accommodate multiple functions, such as residential, commercial, office, hotel, and even recreational spaces, within one structure. This type of development maximizes urban space efficiency and creates vibrant vertical communities.

### DESCRIPTION


For the Brigade Group's mixed-use skyscraper, incorporating both vertical settlement and parametric design can yield a visually striking, efficient, and adaptive building that embodies innovation and modern functionality.

As part of the project, I have **collect data and design the skyscraper**.




## VIEWS

---

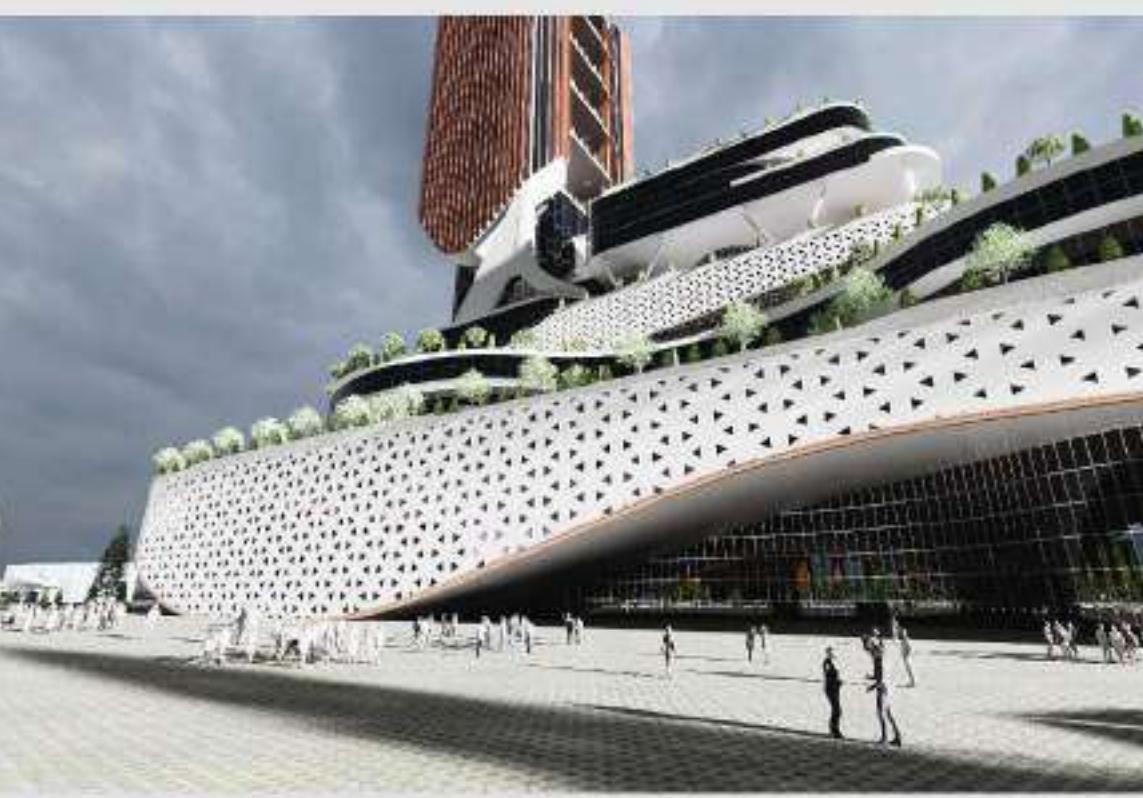

## VERTICAL ZONING

---

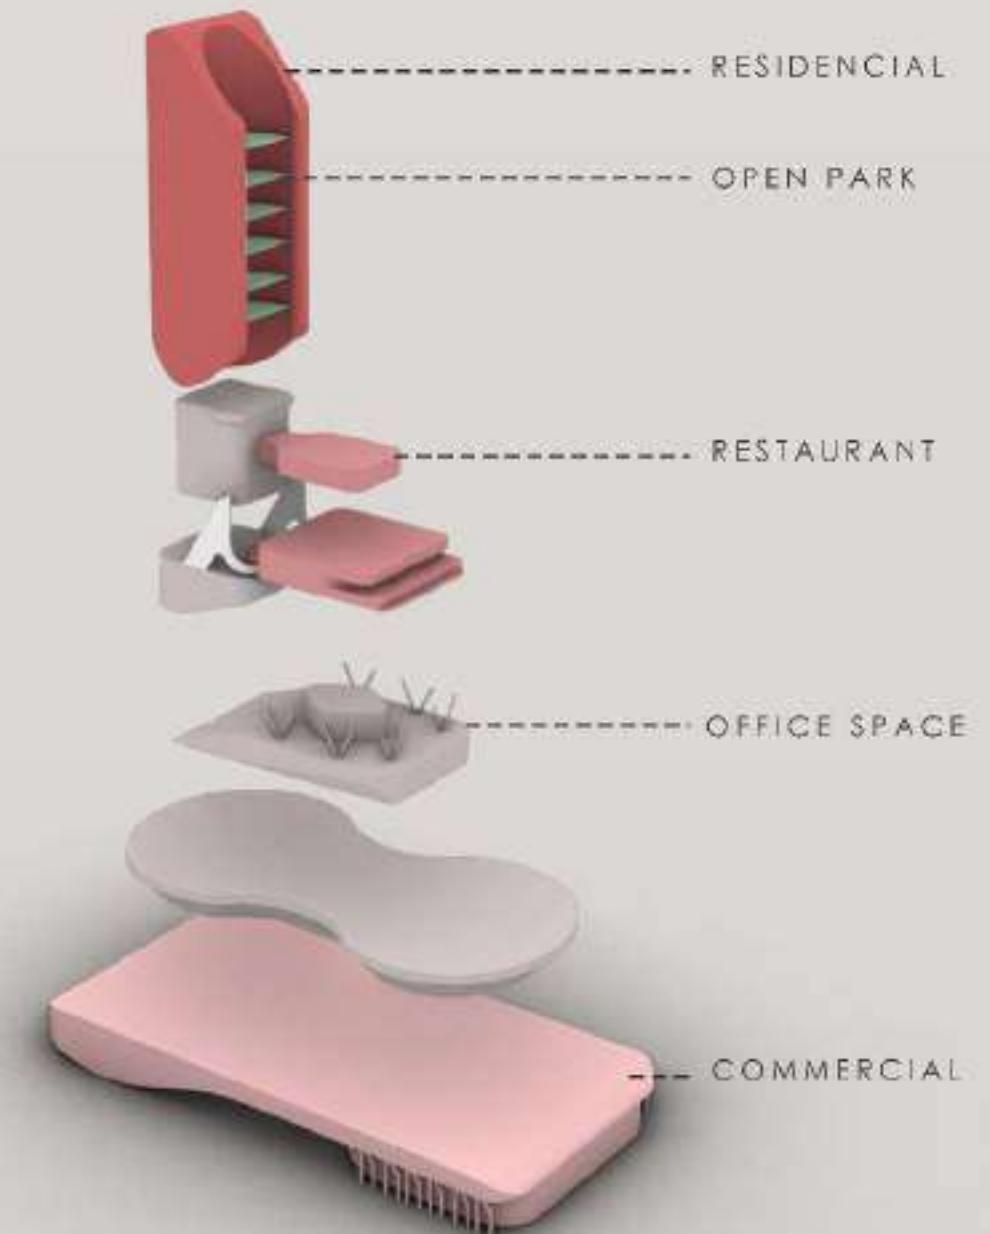

## VIEWS

---





**03** | UPSIDE DOWN  
HOUSE

## UPSIDE DOWN

client - Anirudh

project - museum

site - hessaraghata, Bangalore

### DESCRIPTION

An upside-down museum at an electric charging station is a unique concept that could turn an ordinary stop into a memorable destination. This fusion of modern and vintage styles would draw in curious visitors, adding both entertainment value and character to the space.

As part of the renovation project for DCP Ramchandar residence, I have developed an intricate **concept and 3D model**.


### DESIGN IDEA

An upside-down museum with a fusion of modern and vintage styles could create a striking and immersive experience. The building's inverted design itself, combined with stylistic contrasts, would offer an unexpected visual that's both nostalgic and futuristic, people in for exploration and photos.



## UPSIDE HOUSE VIEWS


---

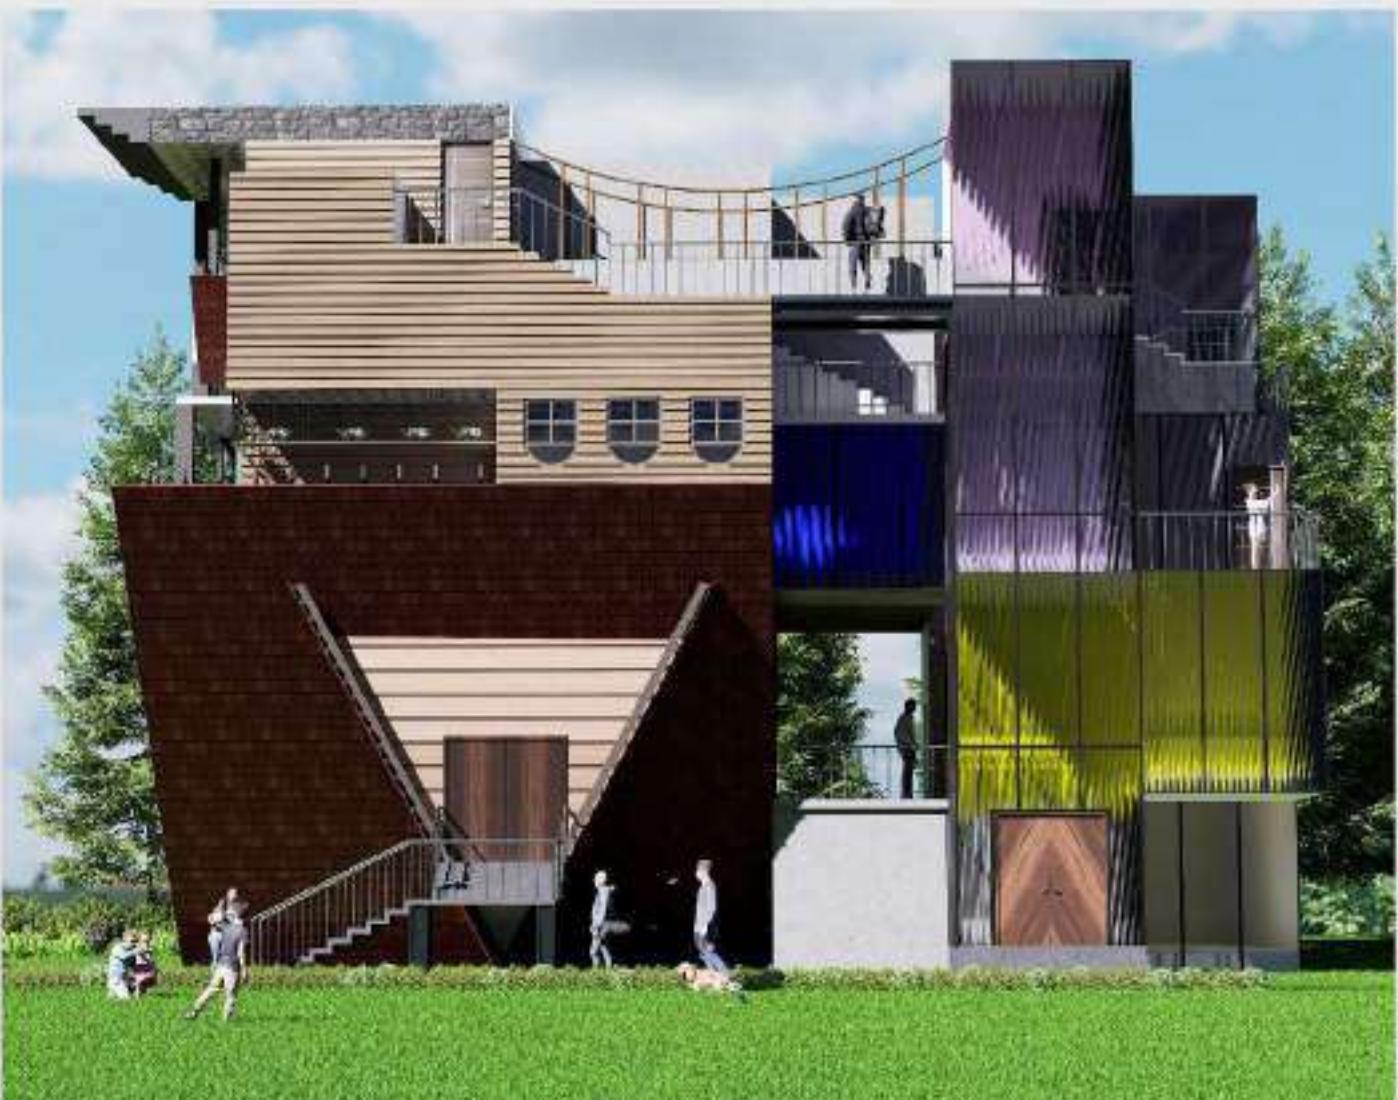

## UPSIDE HOUSE VIEWS

---



 

**04** | CLEAN - X  
BOT

## CLEAN X BOT


### DESIGN IDEA

smart air cleaning bot . An AI-powered waste-cleaning bot for cities autonomously collects and sorts waste, navigates efficiently through urban environments, and uses machine learning to optimize routes and operations, promoting cleaner and more sustainable cities. The solution for efficient cleaning innovation for township and smart cities

### DESCRIPTION


A smart AI-powered vacuum cleaning bot could be an innovative solution to tackle Air Purification and Carbon Filtering. Bangalore's waste management and air quality challenges. The city faces issues with uncollected garbage, irregular waste disposal, and rising pollution levels, primarily due to its rapid urbanization and population density.

As part of the project , I have **collect data and design the clean bot**

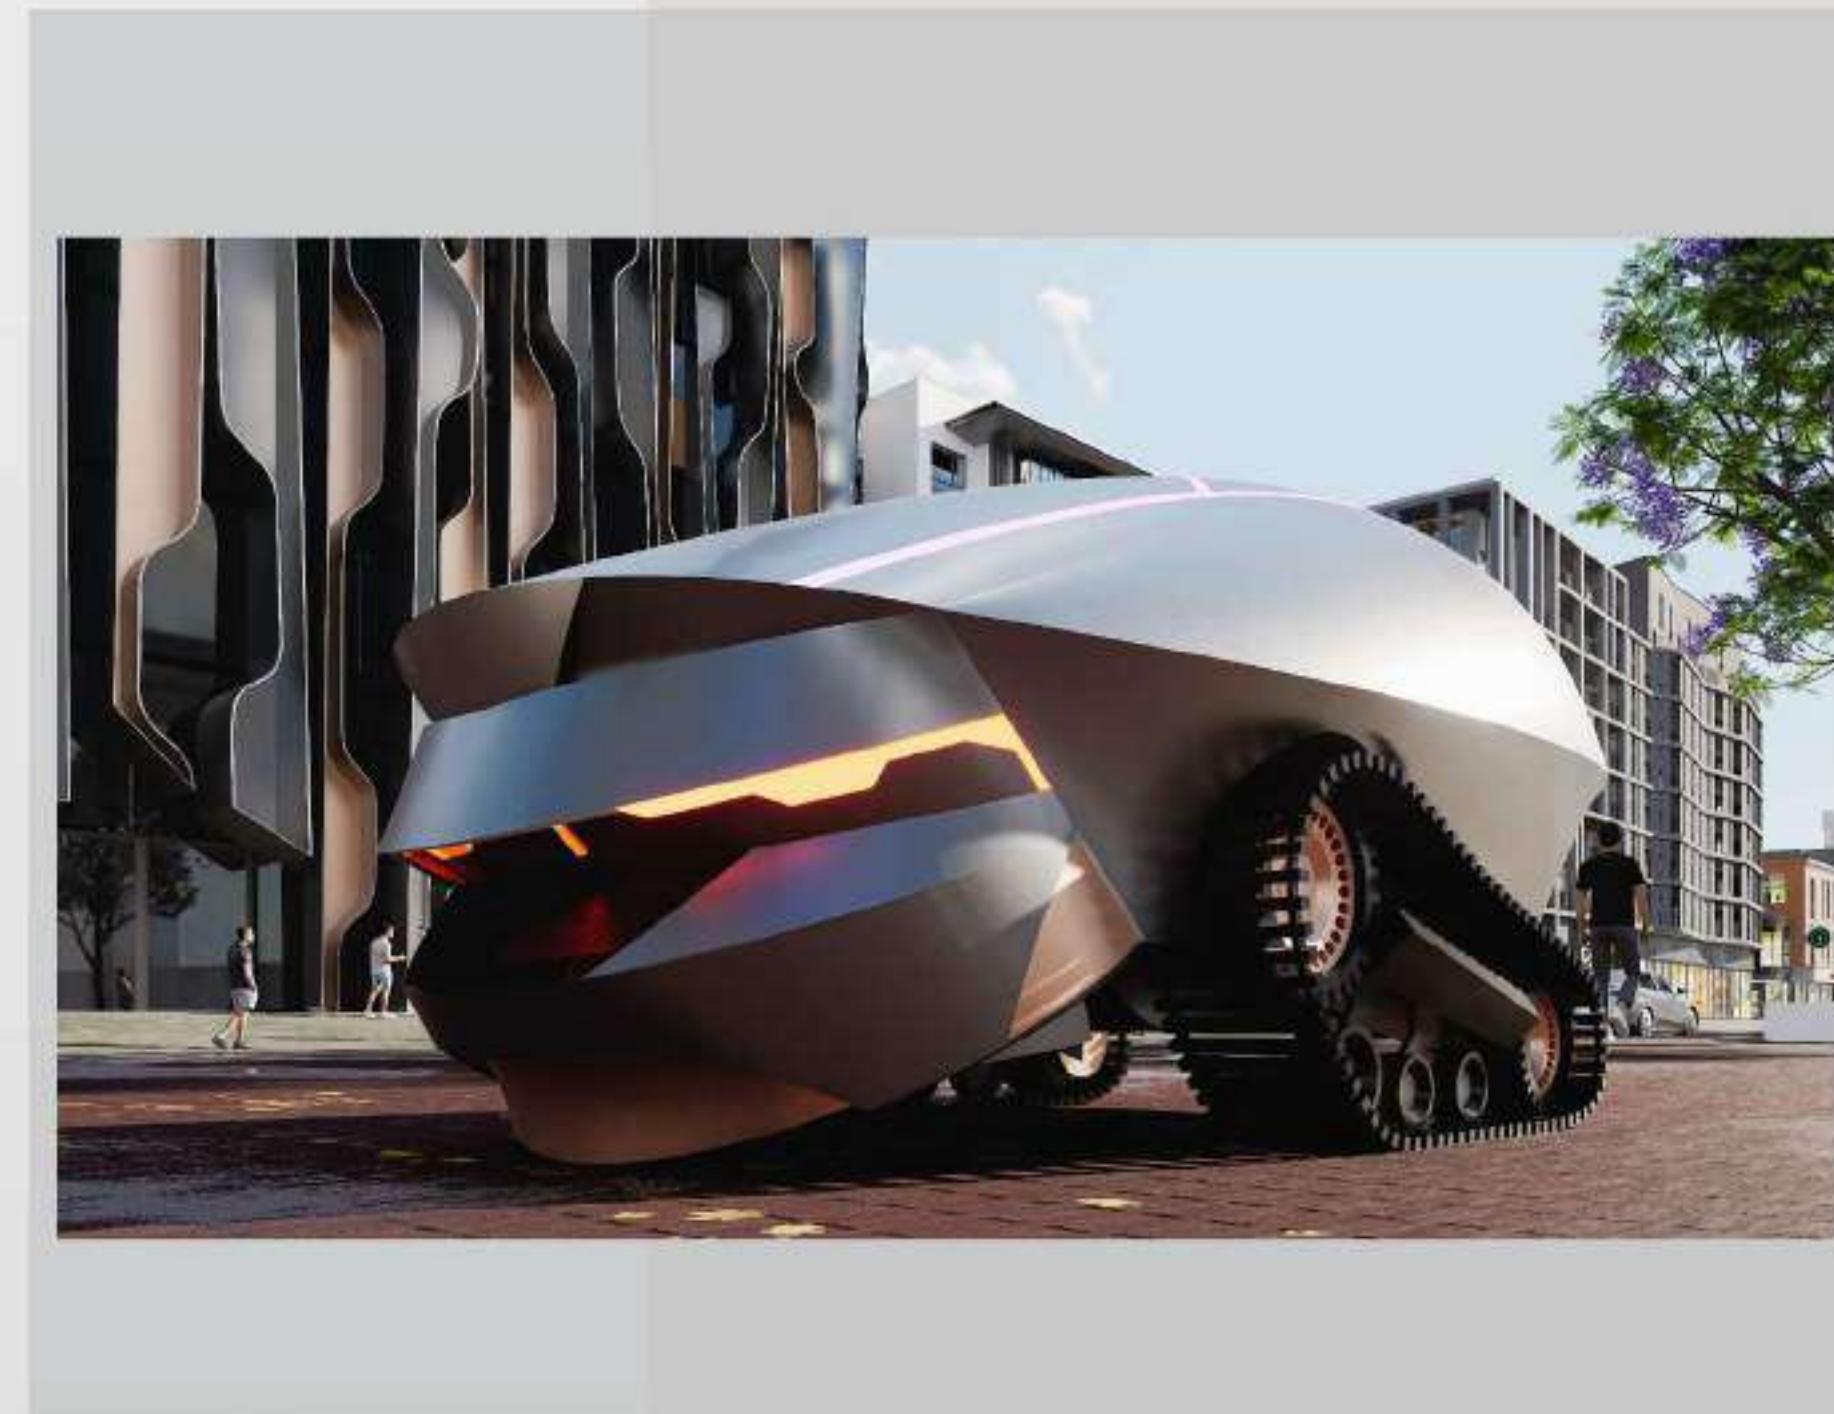

## BOT VIEWS

---

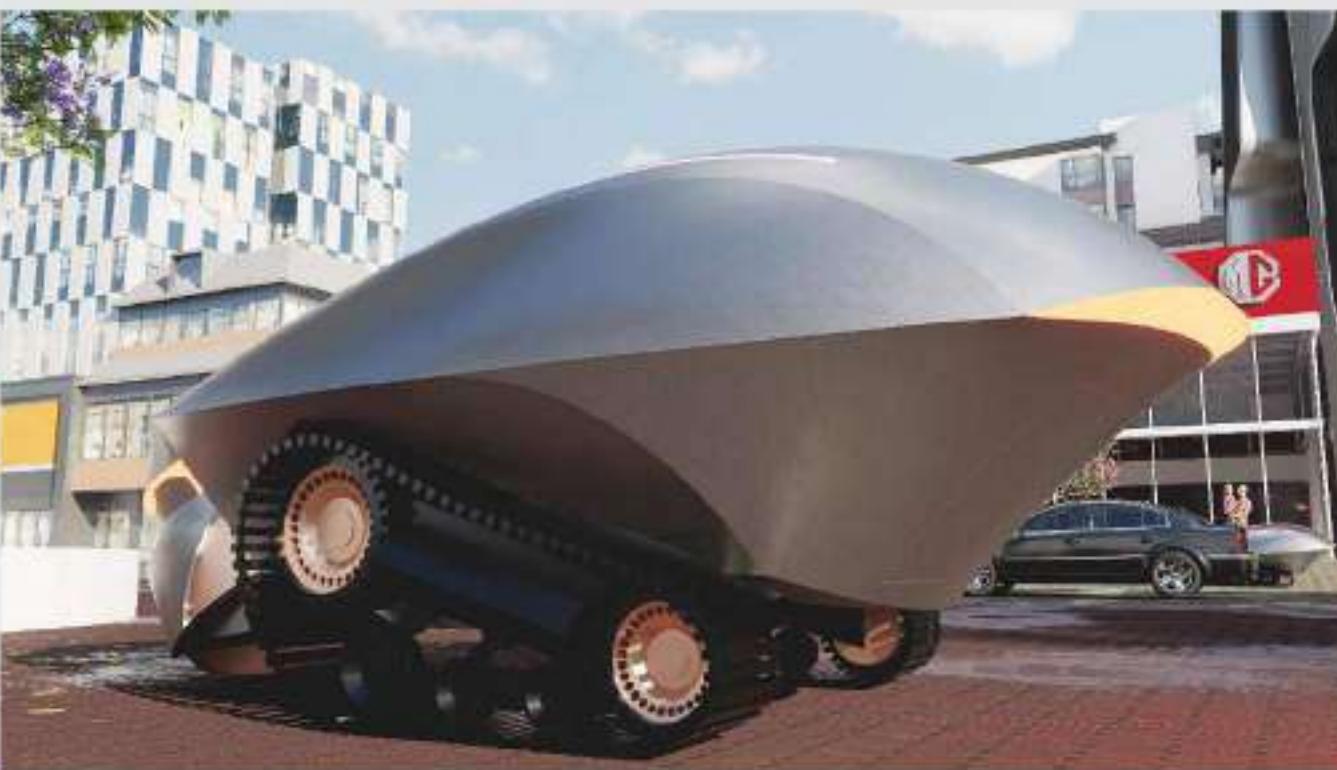


### vacuum technology

Autonomous vacuum cleaning robots are a fantastic innovation for maintaining cleanliness in townships and smart cities.

## BOT OPTION 2



 

**05** | AI-POWERED  
DUSTBIN

## AI-POWERED DUSTBIN

### DESIGN IDEA

Designed to autonomously navigate and collect waste, this intelligent dustbin could enhance efficiency and reduce the burden on cleaning staff, while providing a clean and pleasant environment for visitors.

### DESCRIPTION


A movable AI-powered dustbin could be a valuable solution for maintaining cleanliness and waste management in large commercial spaces like IT parks, airports, and shopping malls. Designed to autonomously navigate and collect waste, this intelligent dustbin could enhance efficiency and reduce the burden on cleaning staff.


As part of the project , I have **collect data and design the clean bot**



## AI DUSTBIN-VIEWS

---

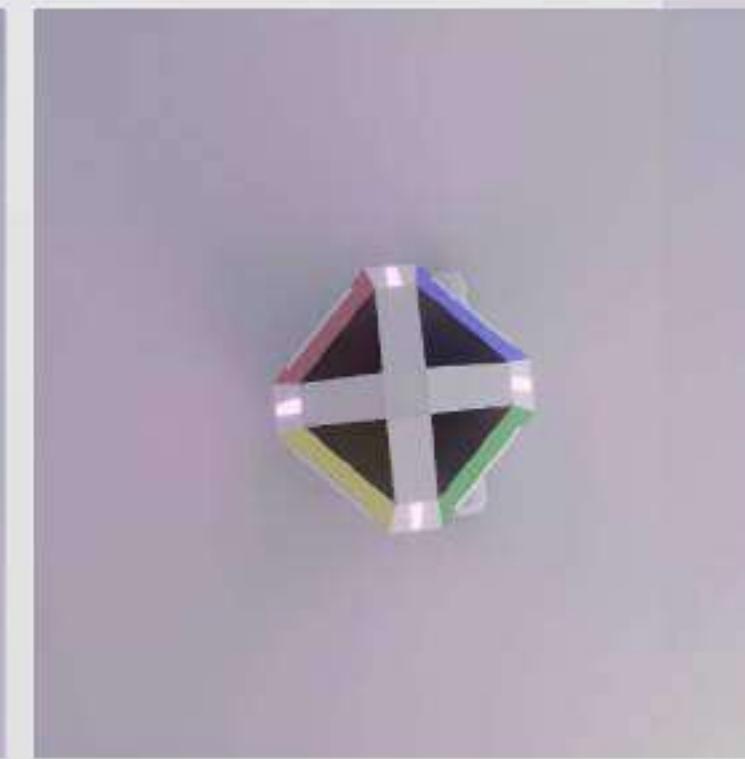

 

**06** | DCP. RAMCHANDAR

## DCP.RAMCHANDAR

client - dcp.ramchandar

project - residence renovation

site - bengaluru , kalyan nagar

### DESCRIPTION

The DCP. Ramchandar Project is a residential renovation project that embodies the principles of minimalist design. This approach focuses on simplicity, clean lines, and a thoughtful use of space to create an uncluttered, serene environment.

As part of the renovation project for DCP. Ramchandar residence, I have developed an intricate 3D interior model and detailed working drawings.

### DESIGN IDEA

Designing with a minimalist approach involves focusing on simplicity, functionality, and the beauty of the essential.



## INTIRIOR VIEWS



## INTIRIOR VIEWS



## INTIRIOR VIEWS



NOTES:  
 1.ALL DIMENSIONS ARE IN MM  
 2.ALL DIMENSIONS MENTIONED IN THE DRAWING NEED VERIFICATION AS PER SITE.  
 3.THIS DRAWING IS TO BE READ NOT TO SCALE



LEGEND:

PROJECT:  
**DCP.RAMCHANDAR**

REVISION	PURPOSE	DATE


INTERIOR DRAWINGS

DRAWING TITLE:	RD	
TV UNIT DETAIL DRAWING		
DRAWN BY:	CHECKED BY:	APPROVED BY:
SCALE:		DATE: 23-10-2024

ARCHITECTS:


**ILIOS**  
Architecture.  
#18, 3rd Floor, Shree Venkateswara  
Mys. Chikkade main Rd, opp.  
sahagrand appt, Kalyan Nagar Post,  
Bangalore 43  
E-mail: architecture@ilios.com

CHIEF ARCHITECT SIGN

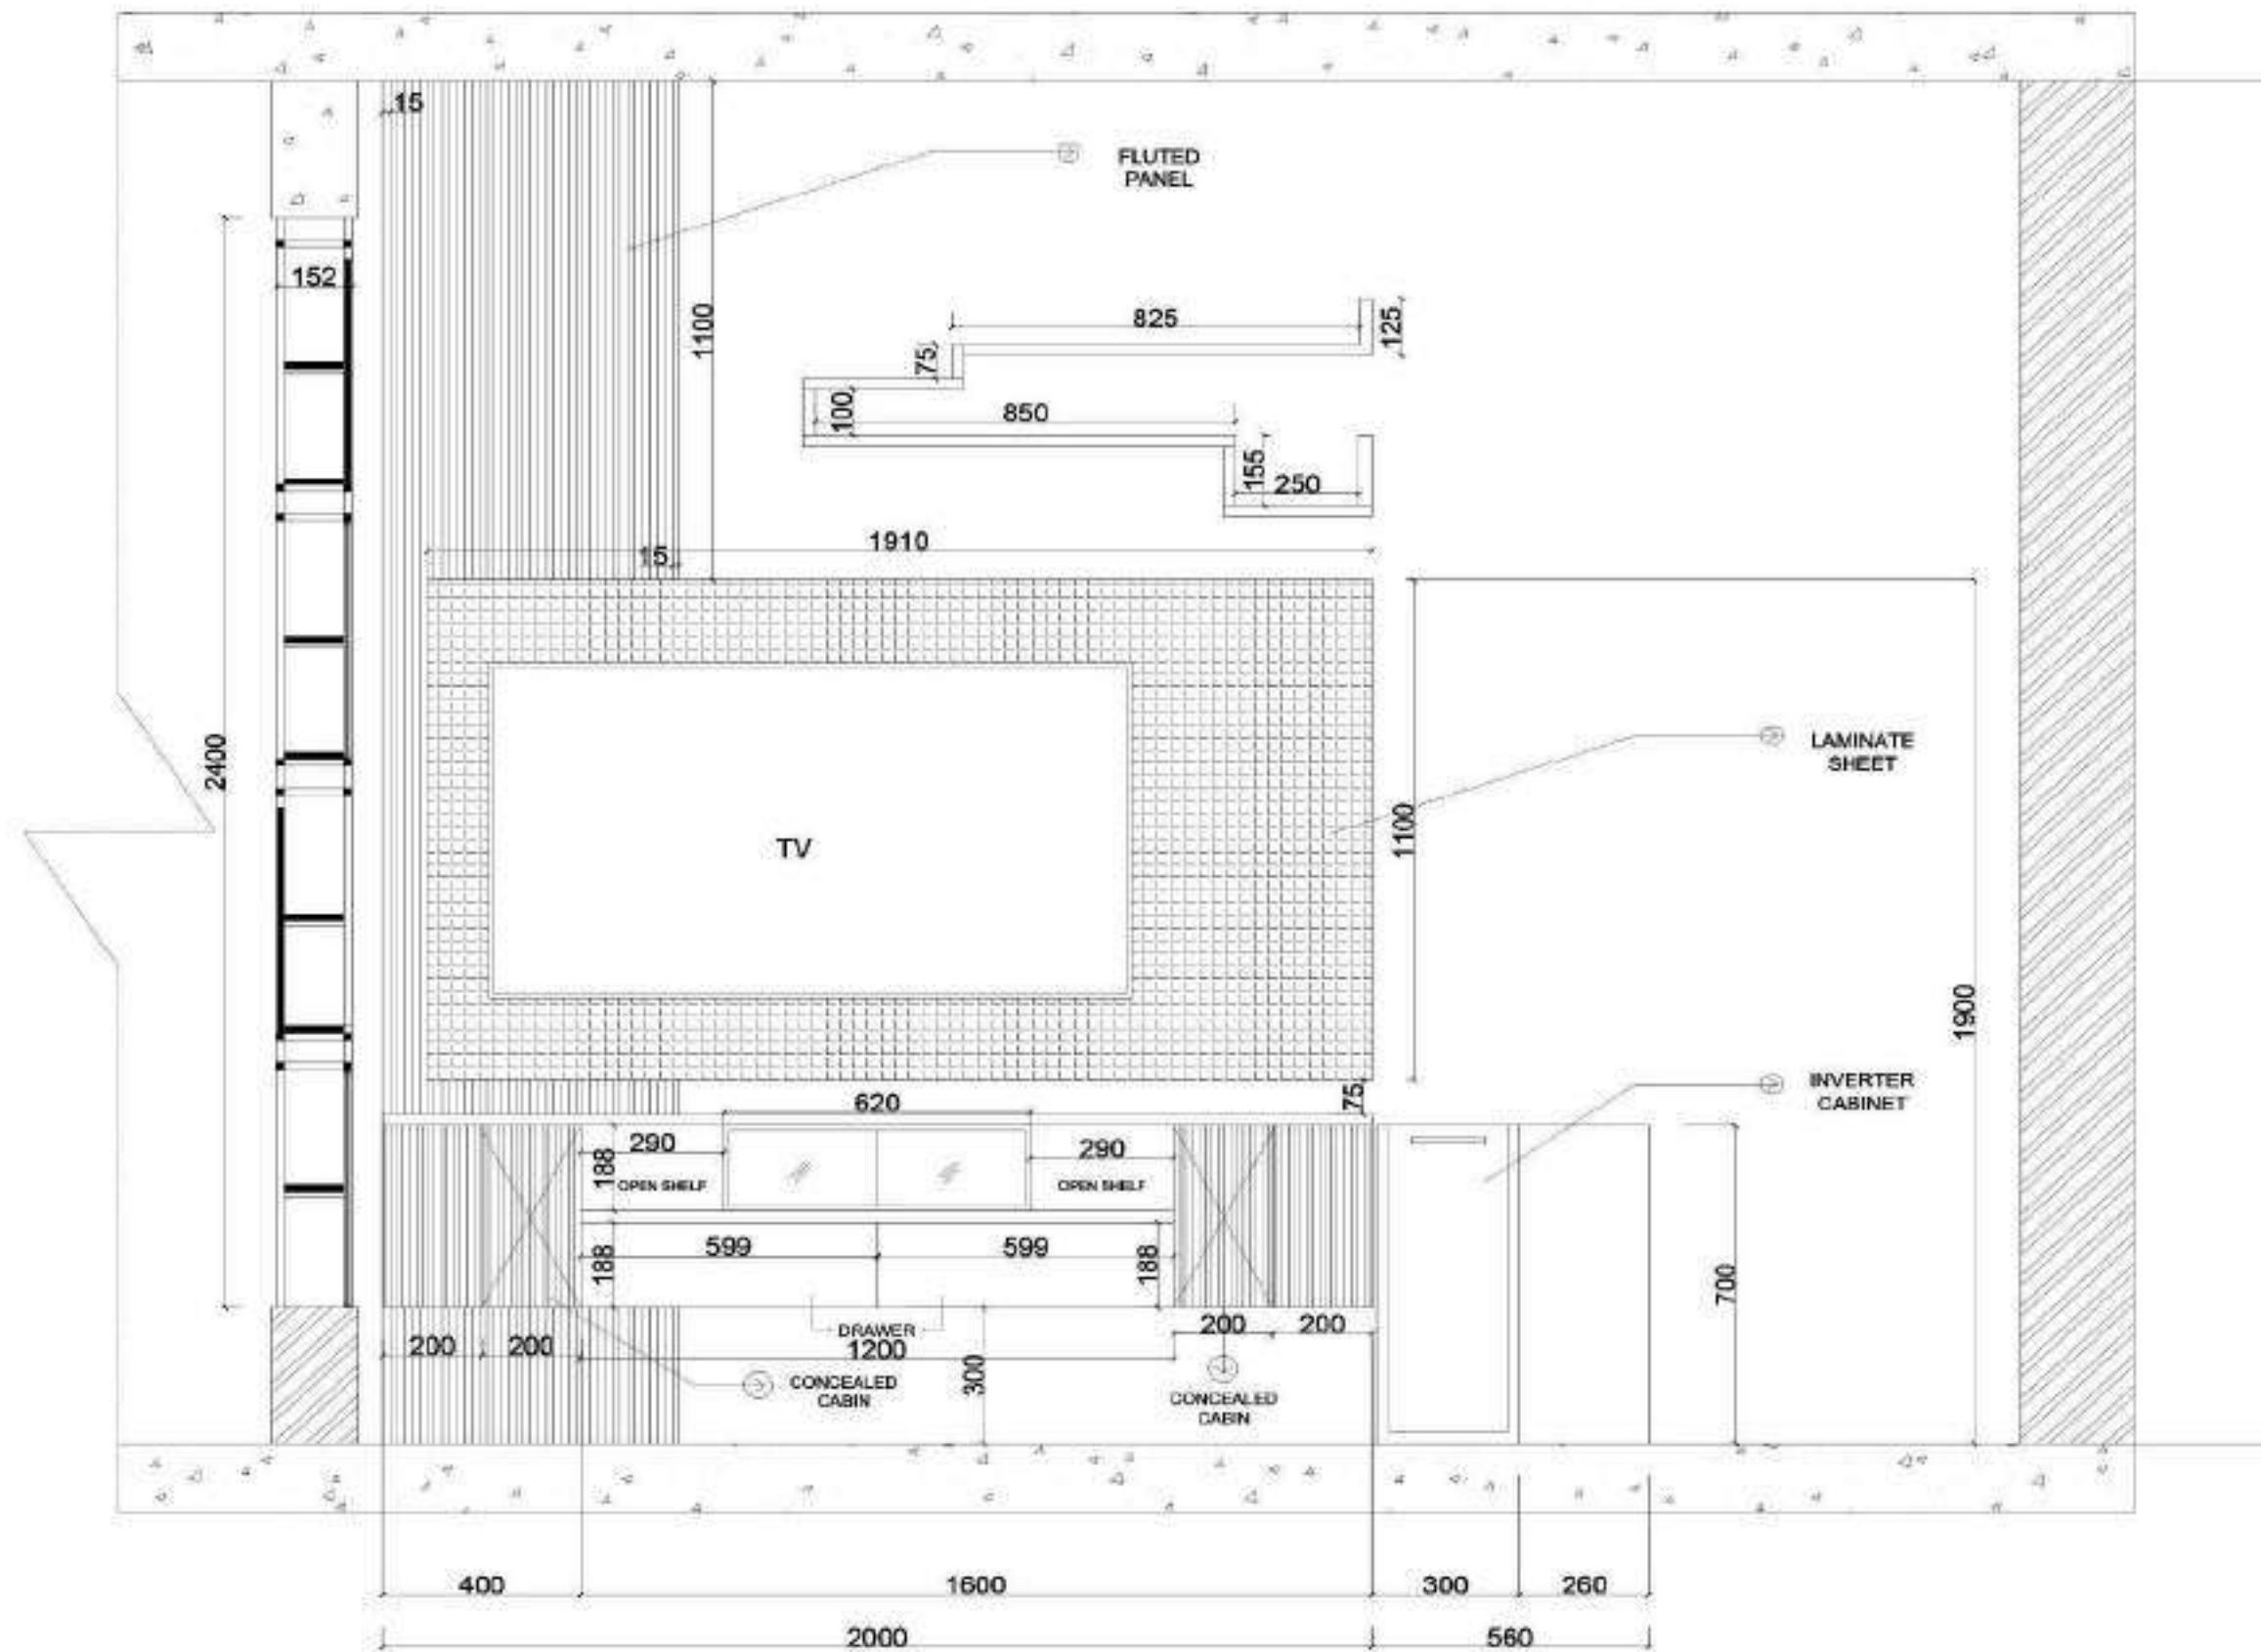

## NOTES:

- 1.ALL DIMENSIONS ARE IN MM
- 2.ALL DIMENSIONS MENTIONED IN THE DRAWING NEED VERIFICATION AS PER SITE.
- 3.THIS DRAWING IS TO BE READ NOT TO SCALE

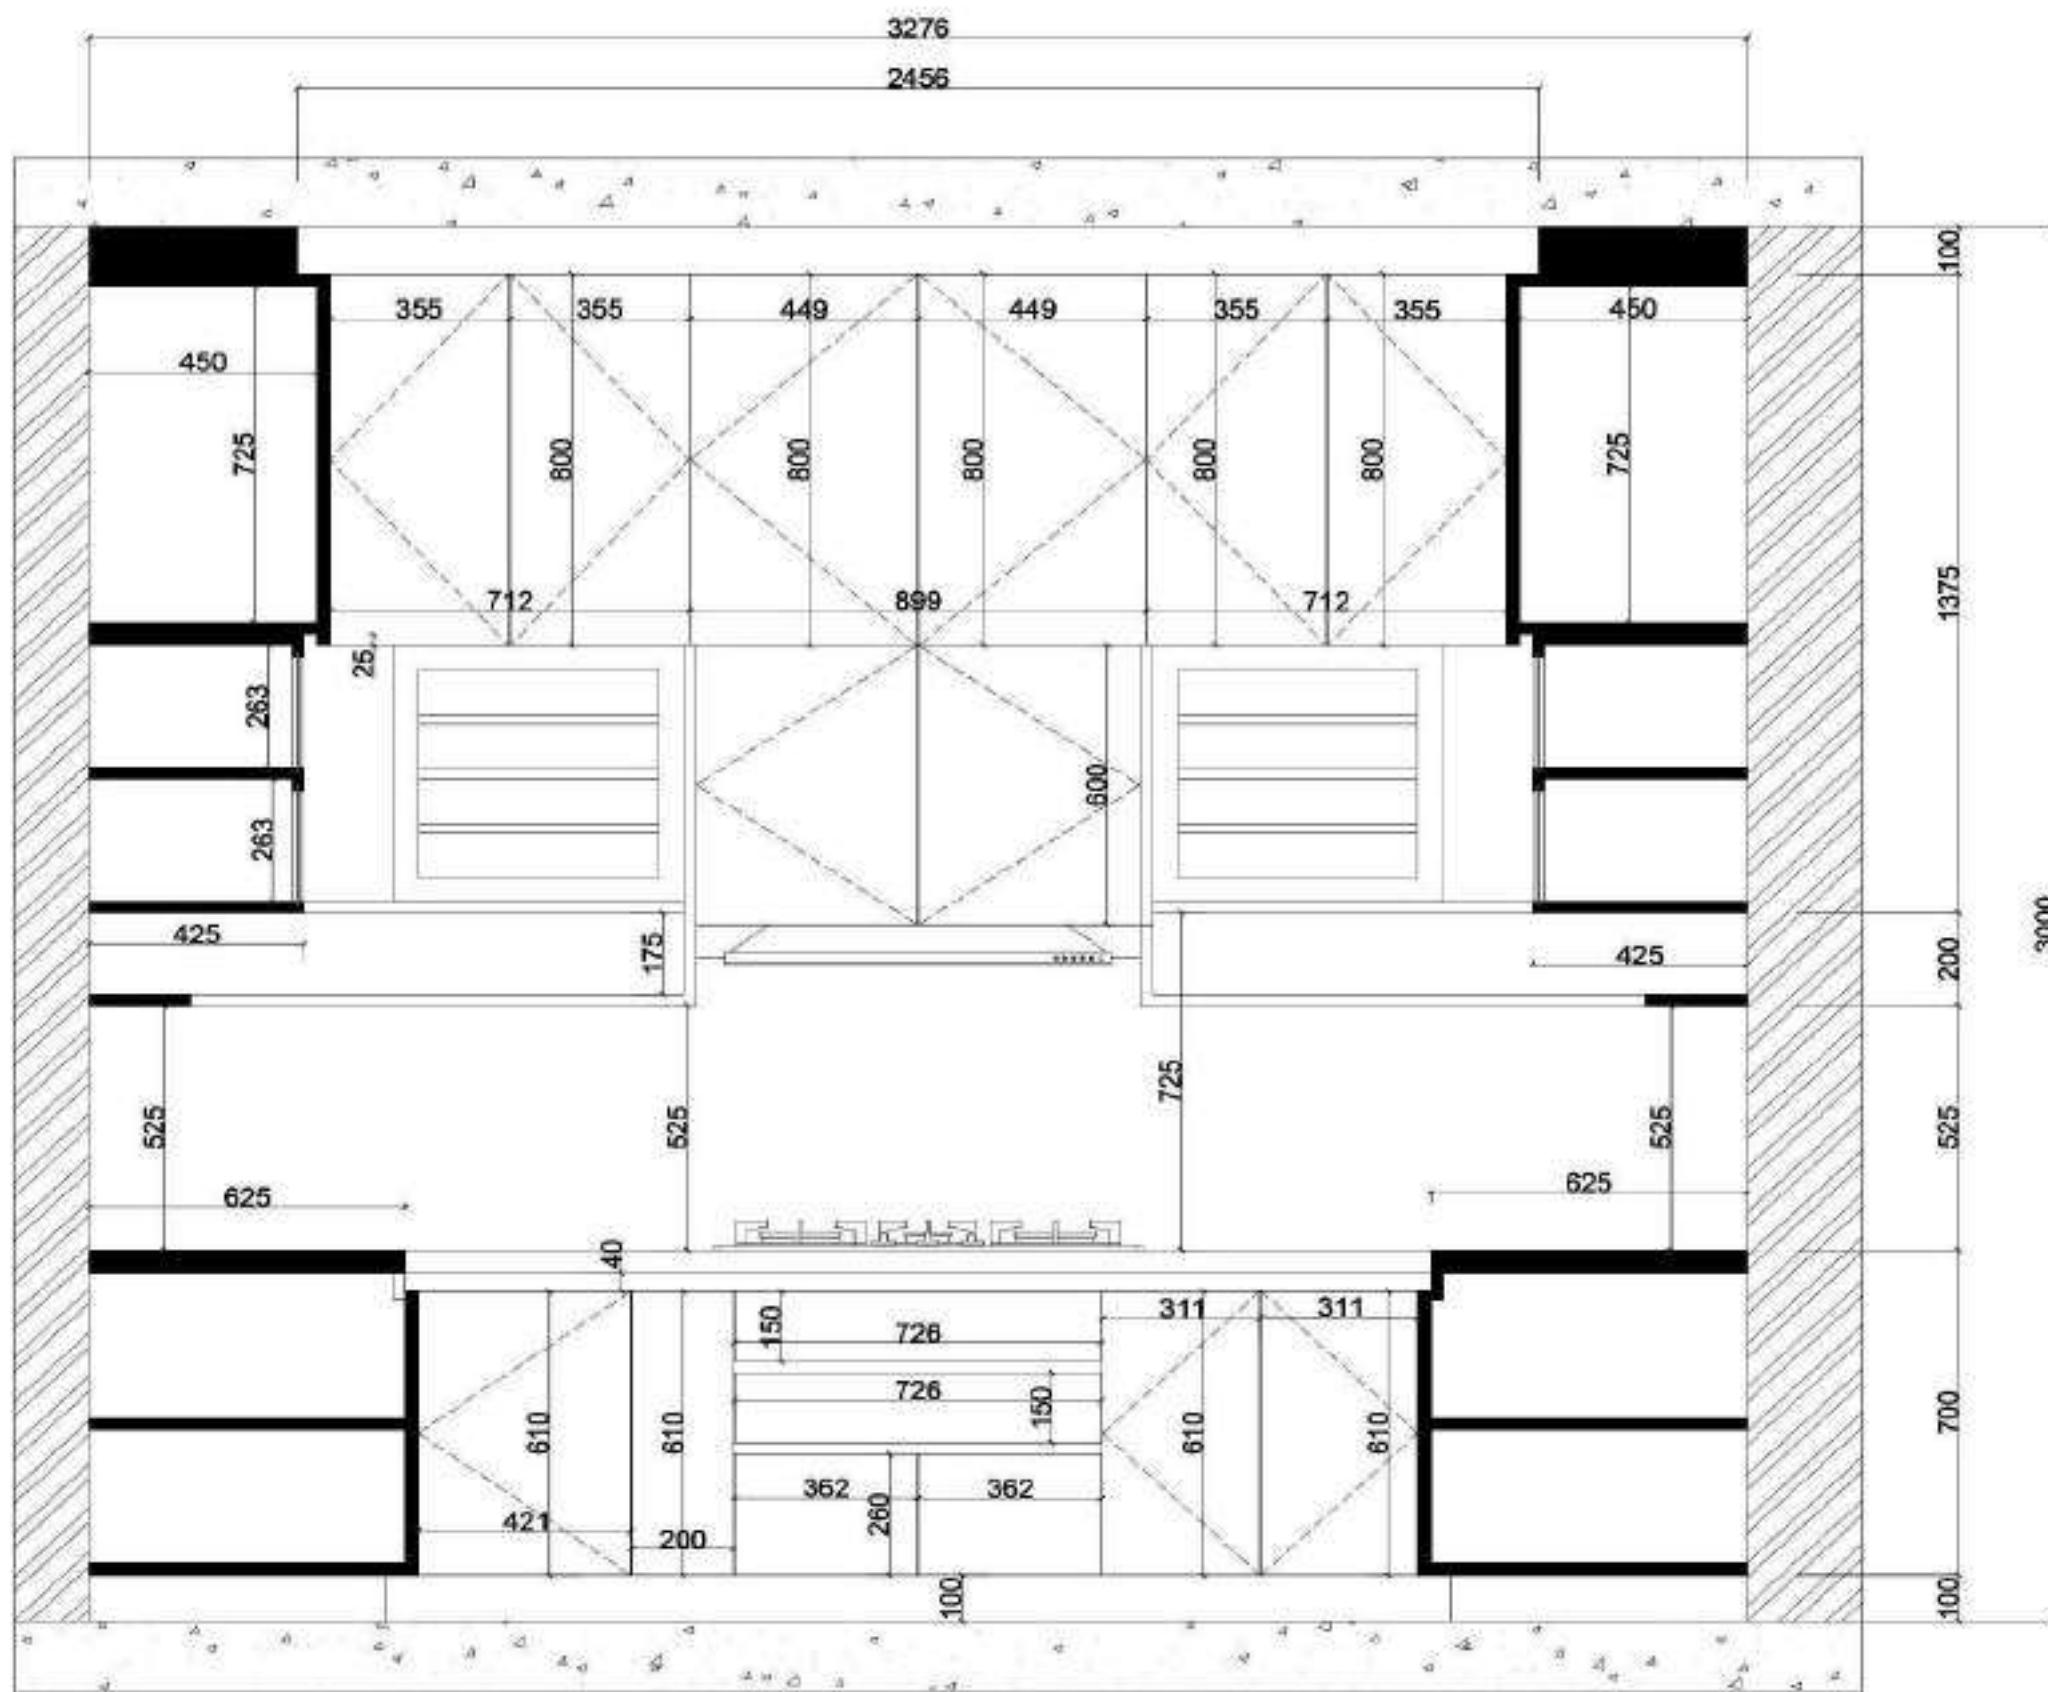

NORTH:



LEGEND:

PROJECT:

**DCP.RAMCHANDAR**

REVISION	PURPOSE	DATE

## INTERIOR DRAWINGS

DRAWING TITLE:	KITCHEN SECTION [ A ] DRAWING	RD
DRAWN BY:	CHECKED BY:	APPROVED BY:
SCALE:	DATE: 21-10-2024	

ARCHITECTS:


**ILIOS**  
 Architecture.

 #18, 3rd Floor, Shree Venkateswara  
 Mya, Chikkade main Rd, opp.  
 Sahaspur appc, Kalyan Nagar Post,  
 Bangalore-45  
 E-mail: architectureilios@gmail.com

CHIEF ARCHITECT SIGN

**NOTES:**

- 1.ALL DIMENSIONS ARE IN MM
- 2.ALL DIMENSIONS MENTIONED IN THE DRAWING NEED VERIFICATION AS PER SITE.
- 3.THIS DRAWING IS TO BE READ NOT TO SCALE

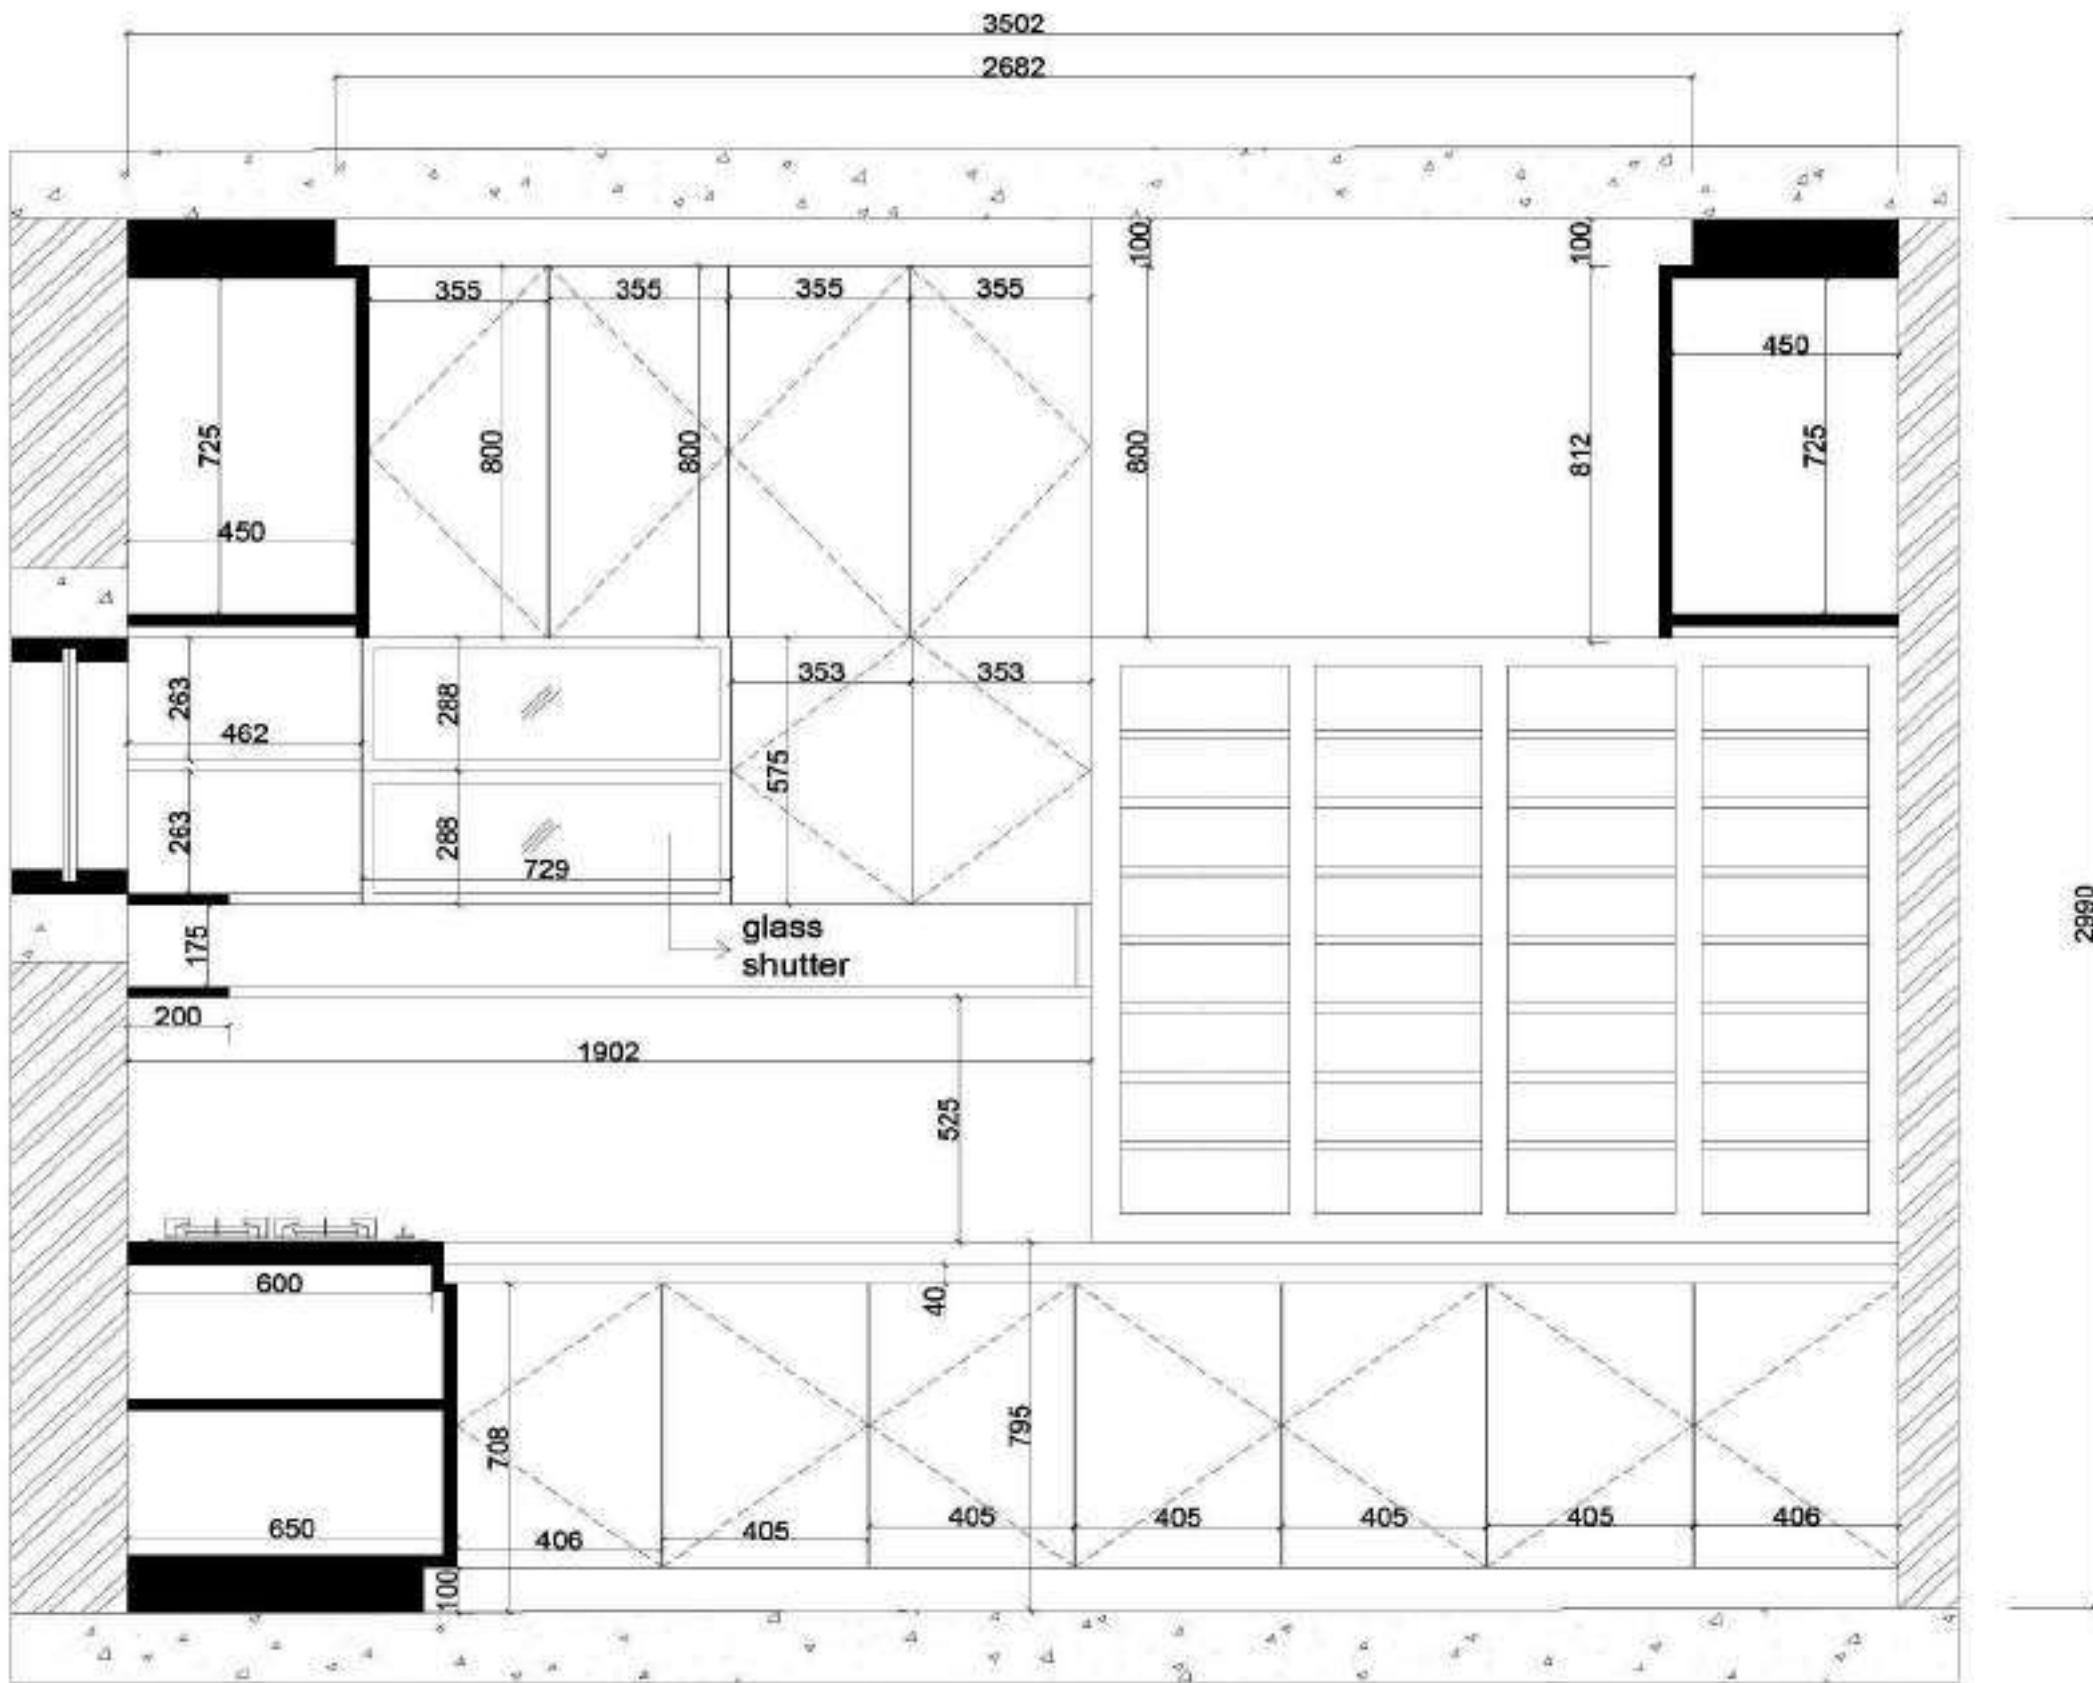

NORTH:



LEGEND:

PROJECT:

**DCP.RAMCHANDAR**

REVISION	PURPOSE	DATE

**INTERIOR DRAWINGS**

DRAWING TITLE:	KITCHEN SECTION { 8 } DRAWING	RD
DRAWN BY:	CHECKED BY:	APPROVED BY:
SCALE:	✓	DATE: 21-10-2024

ARCHITECTS:


**IIOS**  
 Architecture

 #18, 3rd Floor, Shri Venkateswara  
 Mills, Chikkade main Rd, opp.  
 Sahagrand appc, Kalyan Nagar Post,  
 Bangalore 45  
 E-mail: architectureiios@gmail.com

CHIEF ARCHITECT SIGN

## NOTES:

- 1.ALL DIMENSIONS ARE IN MM
- 2.ALL DIMENSIONS MENTIONED IN THE DRAWING NEED VERIFICATION AS PER SITE.
- 3.THIS DRAWING IS TO BE READ NOT TO SCALE

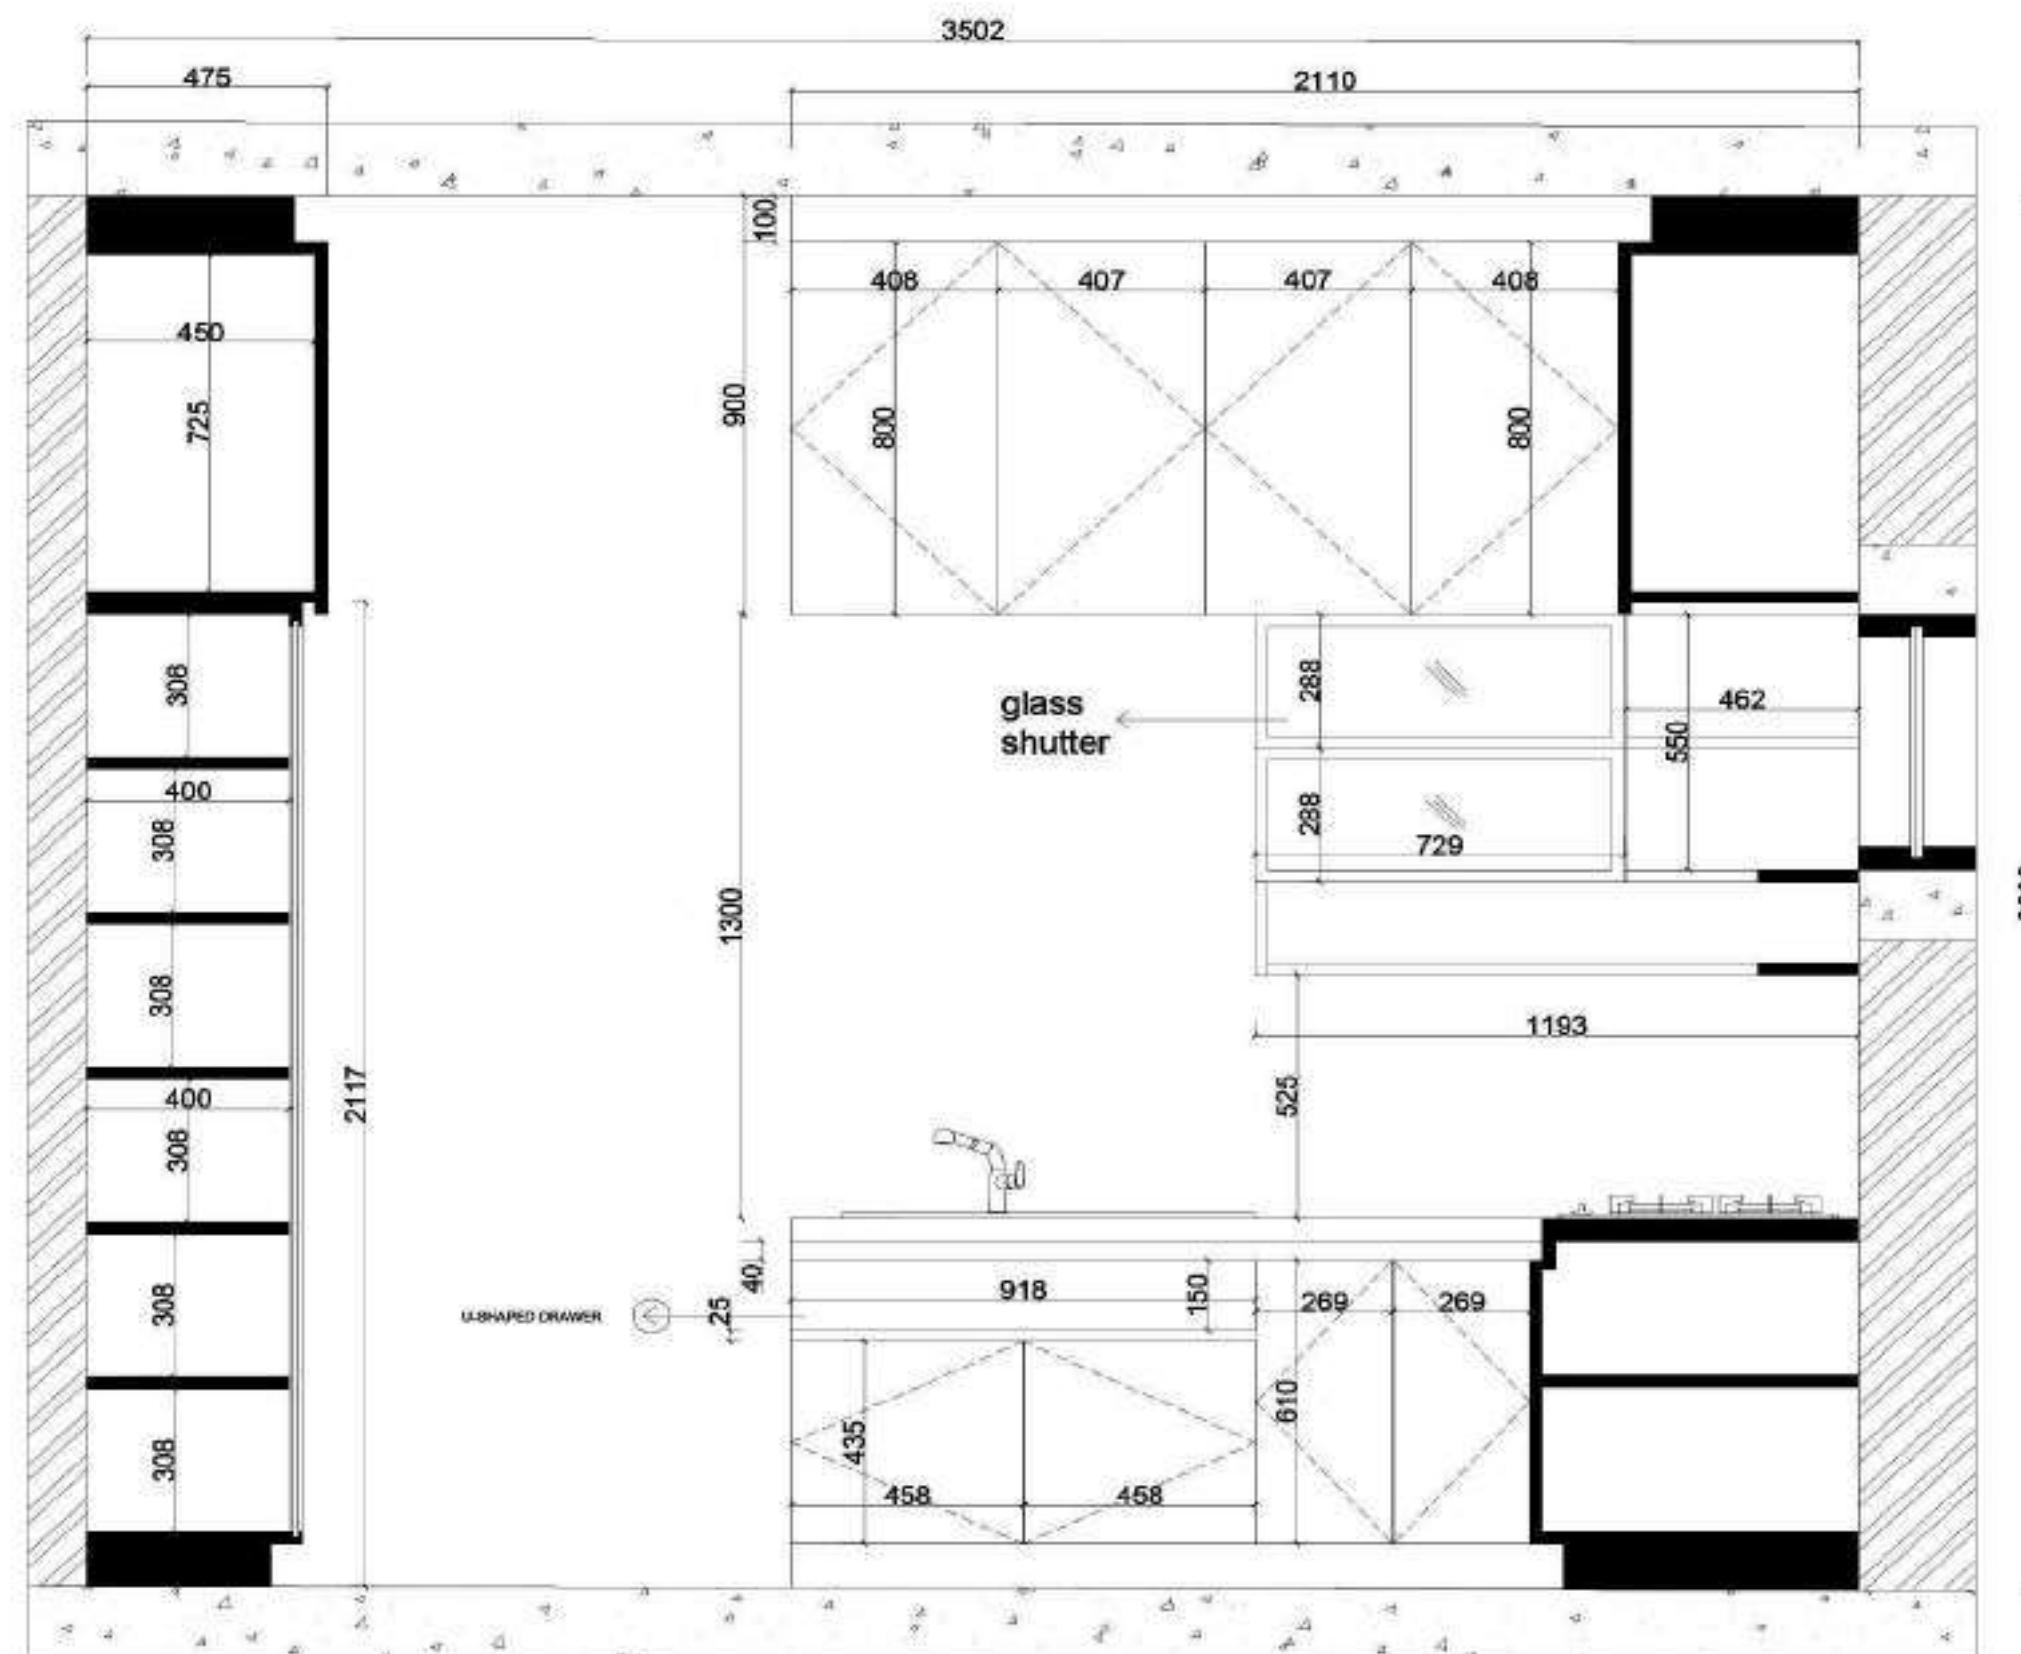

NORTH:



LEGEND:

PROJECT:

**DCP.RAMCHANDAR**

REVISION	PURPOSE	DATE

INTERIOR DRAWINGS		
DRAWING TITLE:	KITCHEN SECTION   C   DRAWING	RD
DRAWN BY:	CHECKED BY:	APPROVED BY:
SCALE:	✓	DATE: 21-10-2024

ARCHITECTS:


**ILIOS**  
Architecture

#18, 3rd Floor, Shree Venkateswara  
Mys. Chellare main Rd, opp.  
sahagrand appc, Kalyan Nagar Post,  
Bangalore-45  
E-mail: architectureilios@gmail.com

CHIEF ARCHITECT SIGN

**NOTES:**

- 1.ALL DIMENSIONS ARE IN MM
- 2.ALL DIMENSIONS MENTIONED IN THE DRAWING NEED VERIFICATION AS PER SITE.
- 3.THIS DRAWING IS TO BE READ NOT TO SCALE

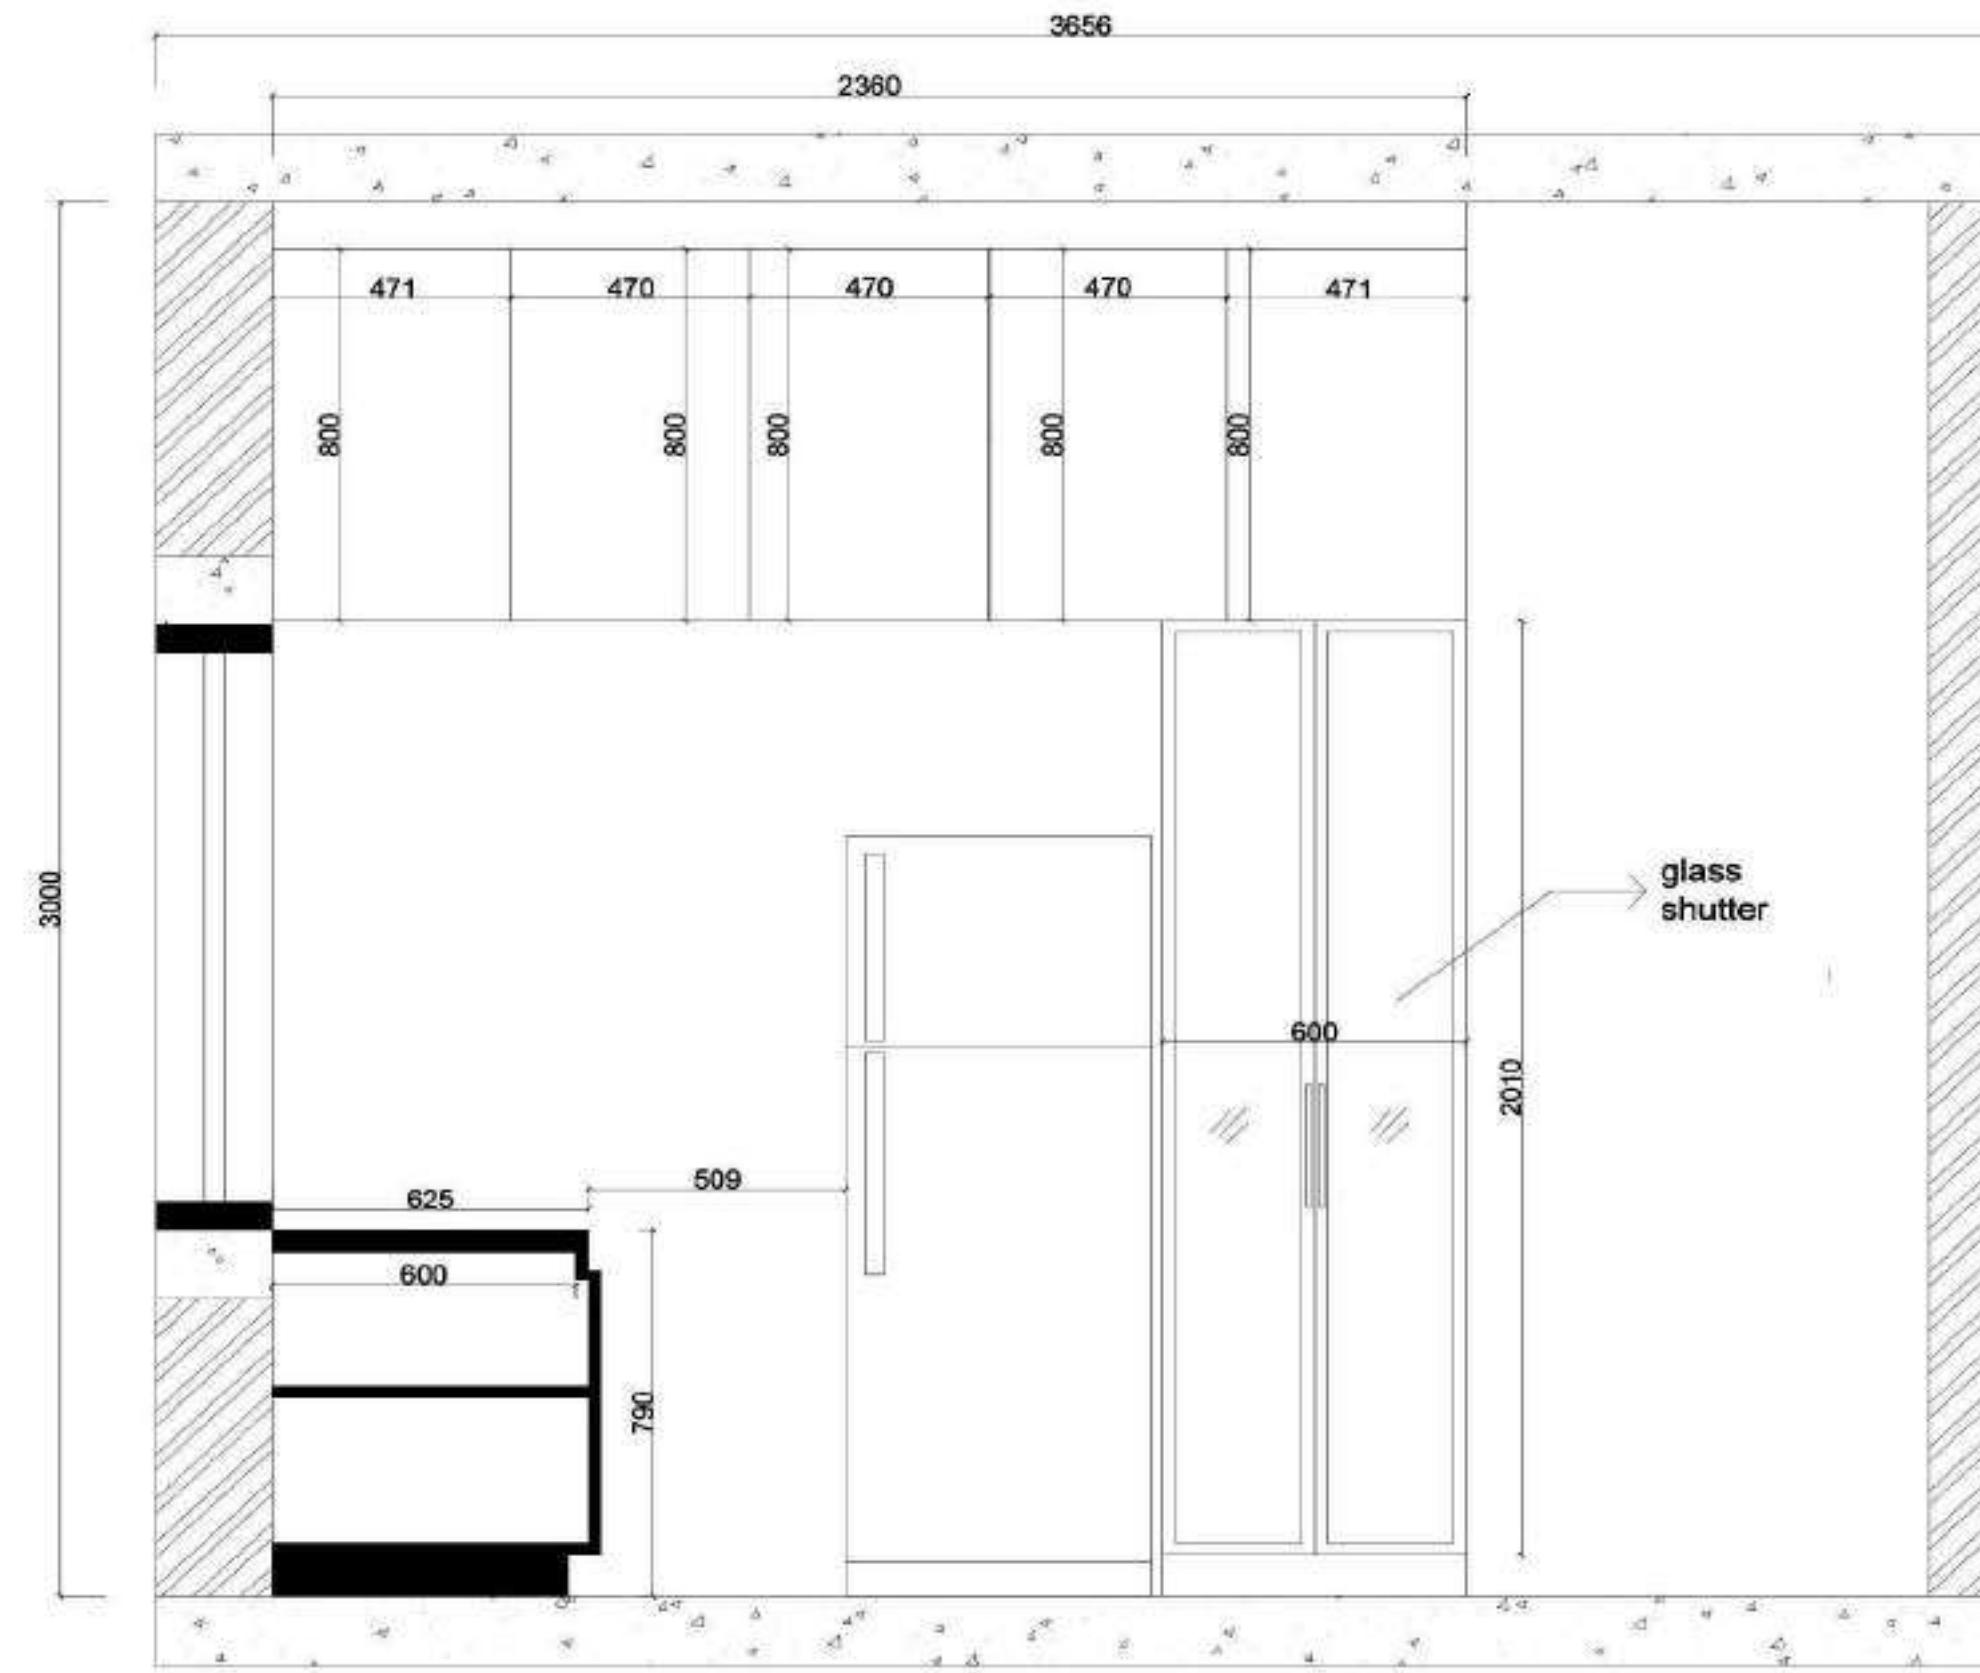**NORTH:****LEGEND:****PROJECT:****DCP.RAMCHANDAR**

REVISION	PURPOSE	DATE

**INTERIOR DRAWINGS**

DRAWING TITLE:	KITCHEN SECTION [ D ] DRAWING	RD
DRAWN BY:	CHECKED BY:	APPROVED BY:
SCALE:	<input checked="" type="checkbox"/>	DATE: 23-10-2024

**ARCHITECTS:****ILIOS**  
Architecture.

#118, 3rd Floor, Shree Venkateswara  
Mys. Chellare main Rd, opp.  
Sahagrand appc, Kalyan Nagar Post,  
Bengalore-43  
E-mail: architectureilios@gmail.com

**CHIEF ARCHITECT SIGN**

NOTES:  
 1.ALL DIMENSIONS ARE IN MM  
 2.ALL DIMENSIONS MENTIONED IN THE DRAWING NEED VERIFICATION AS PER SITE.  
 3.THIS DRAWING IS TO BE READ NOT TO SCALE

NORTH: 

LEGEND:

PROJECT:  
**DCP.RAMCHANDAR**

REVISION	PURPOSE	DATE


#### INTERIOR DRAWINGS

DRAWING TITLE: M8 WARDROBE (A) (IN) DRAWING RD  
 DRAWN BY: CHECKED BY: APPROVED BY:  
 SCALE: DATE: 21-10-2024

ARCHITECTS:

**ILIOS**  
Architecture.  
#18, 3rd Floor, Shree Venkateswara  
Mys. Chikkade main Rd, opp.  
sahayagand app, Kalyan Nagar Post,  
Bengaluru-45  
E-mail: architectureilios@gmail.com

CHEF ARCHITECT SIGN

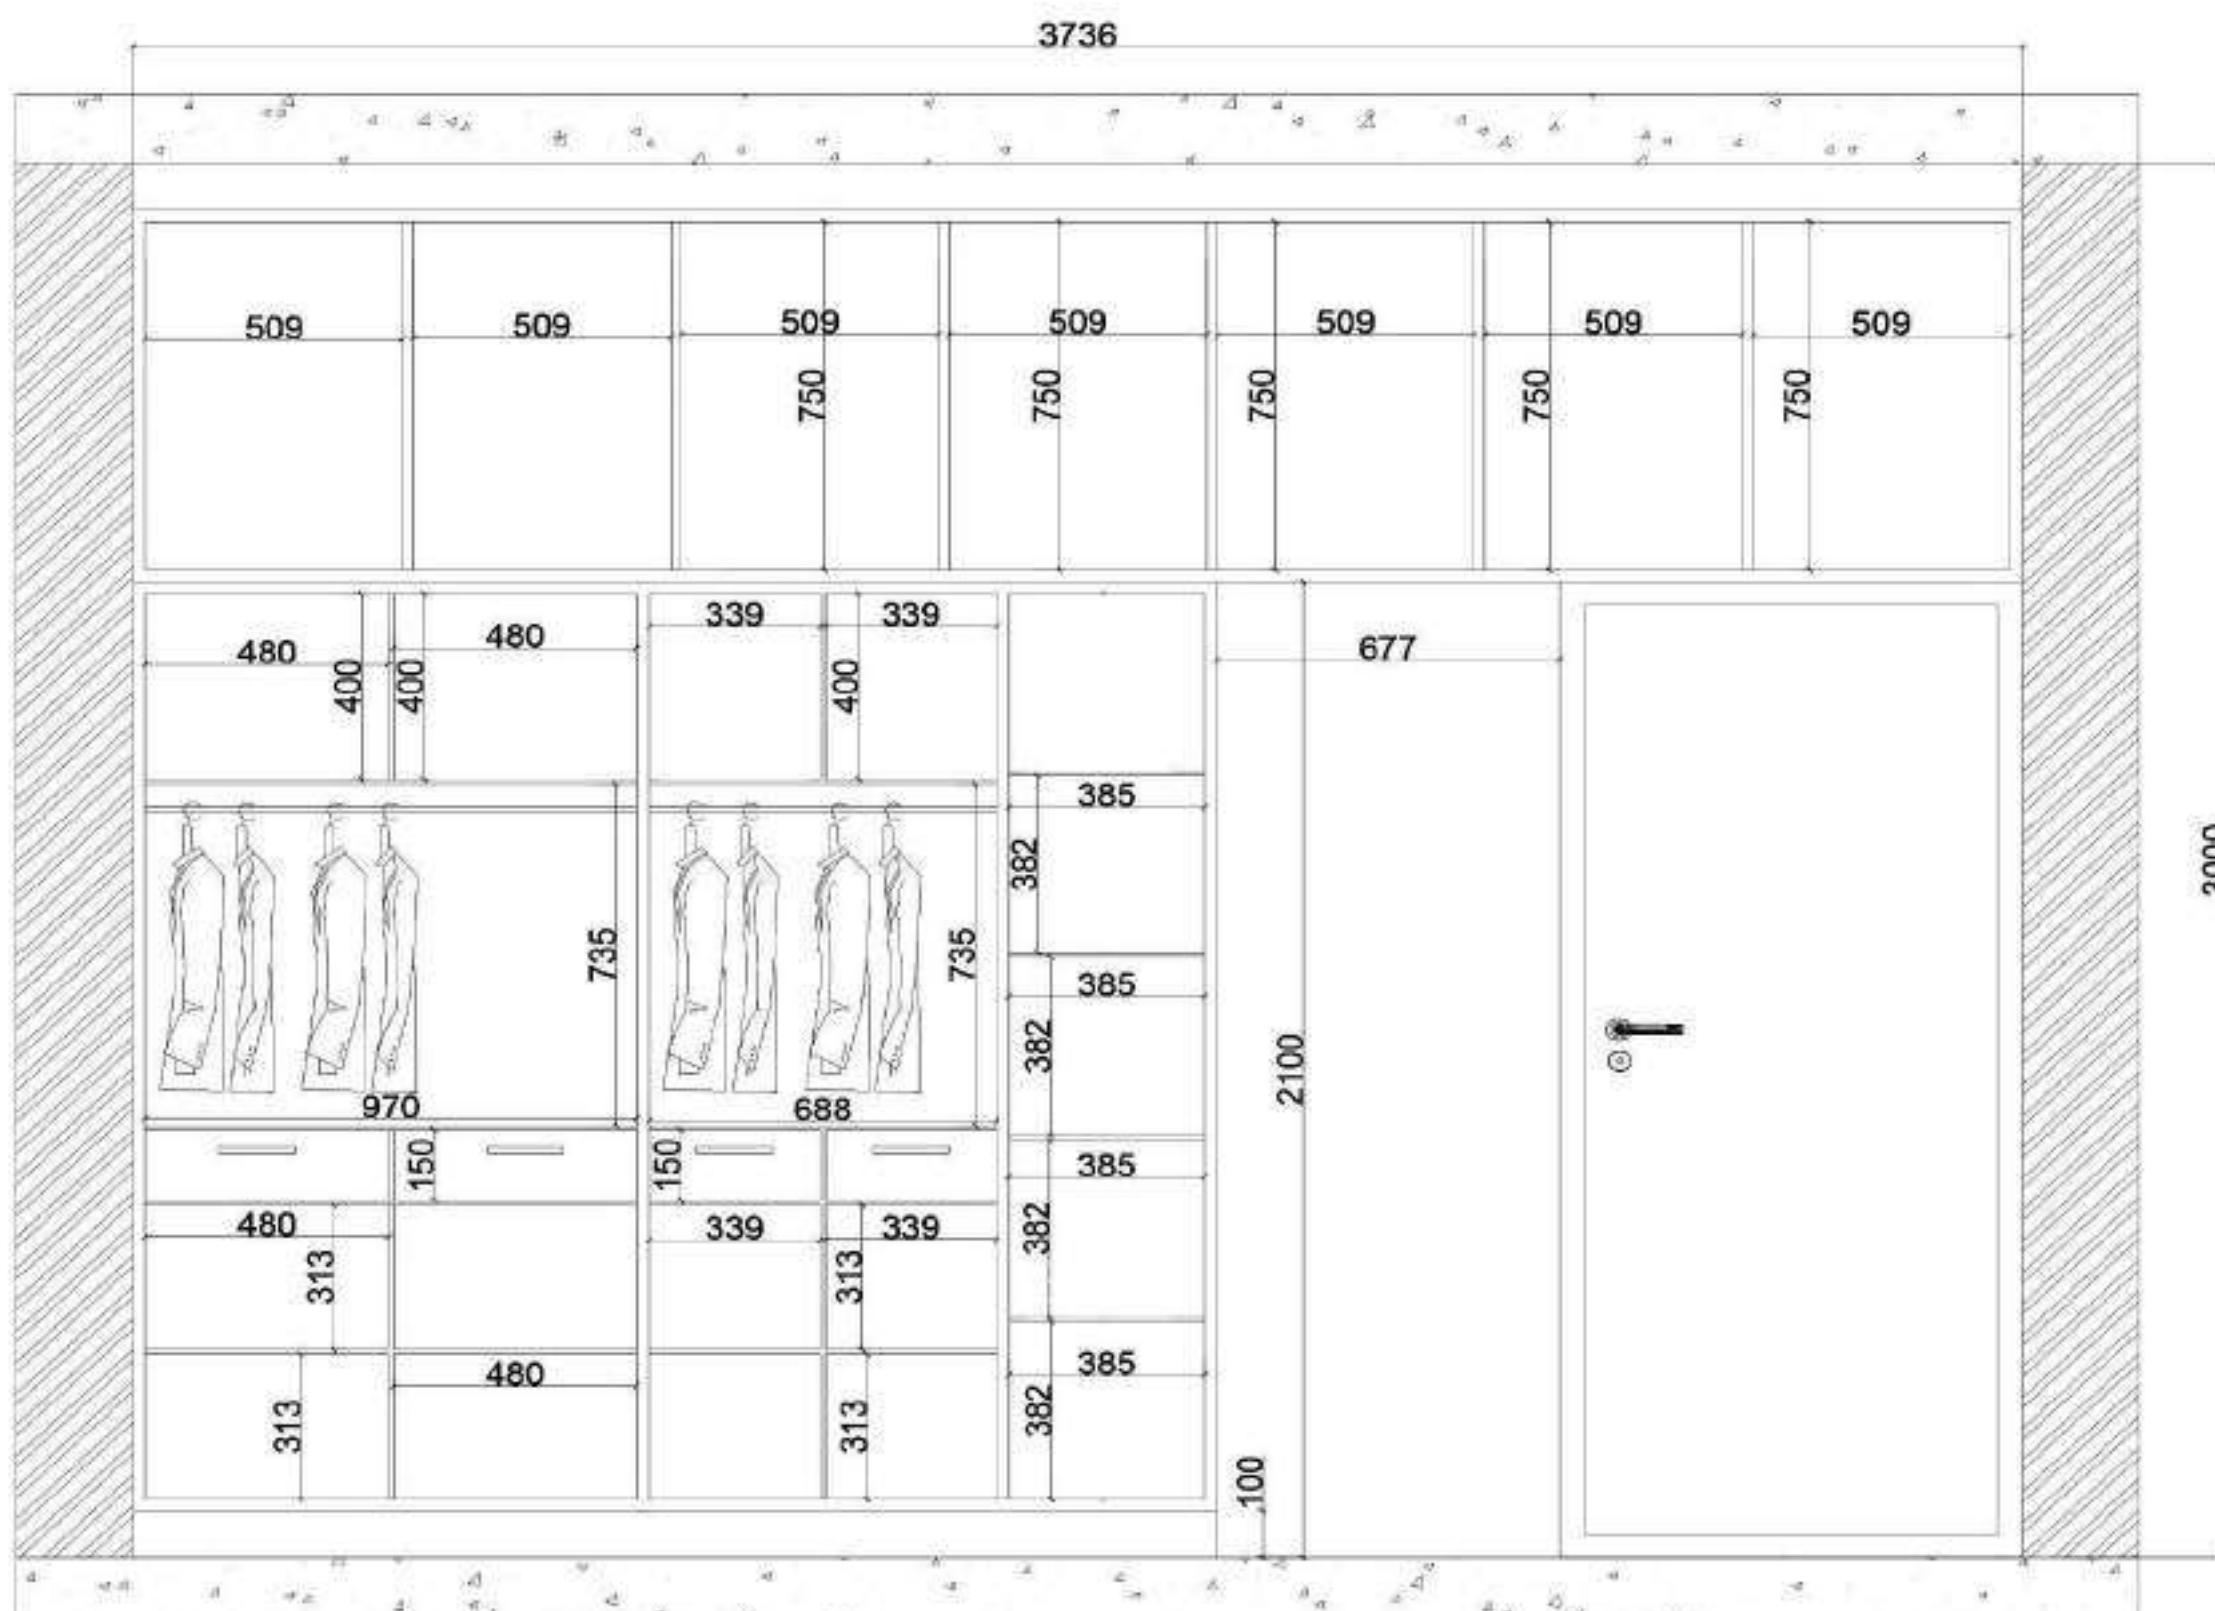

NOTES:  
 1.ALL DIMENSIONS ARE IN MM  
 2.ALL DIMENSIONS MENTIONED IN THE DRAWING NEED VERIFICATION AS PER SITE.  
 3.THIS DRAWING IS TO BE READ NOT TO SCALE



LEGEND:

PROJECT:  
**DCP.RAMCHANDAR**

REVISION	PURPOSE	DATE


INTERIOR DRAWINGS

DRAWING TITLE:	MB SAFE CABINET [IN] DRAWING	RD
DRAWN BY:	CHECKED BY:	APPROVED BY:
SCALE:	DATE: 21-10-2024	

ARCHITECTS:

**ILIOS**  
Architecture.  
#18, 3rd Floor, Shree Venkateswara  
Mys. Chikkam main Rd, opp.  
sahagrand appt, Kalyan Nagar Post,  
Bengaluru 45  
E-mail: architecture@ilios.com

CHEF ARCHITECT SIGN

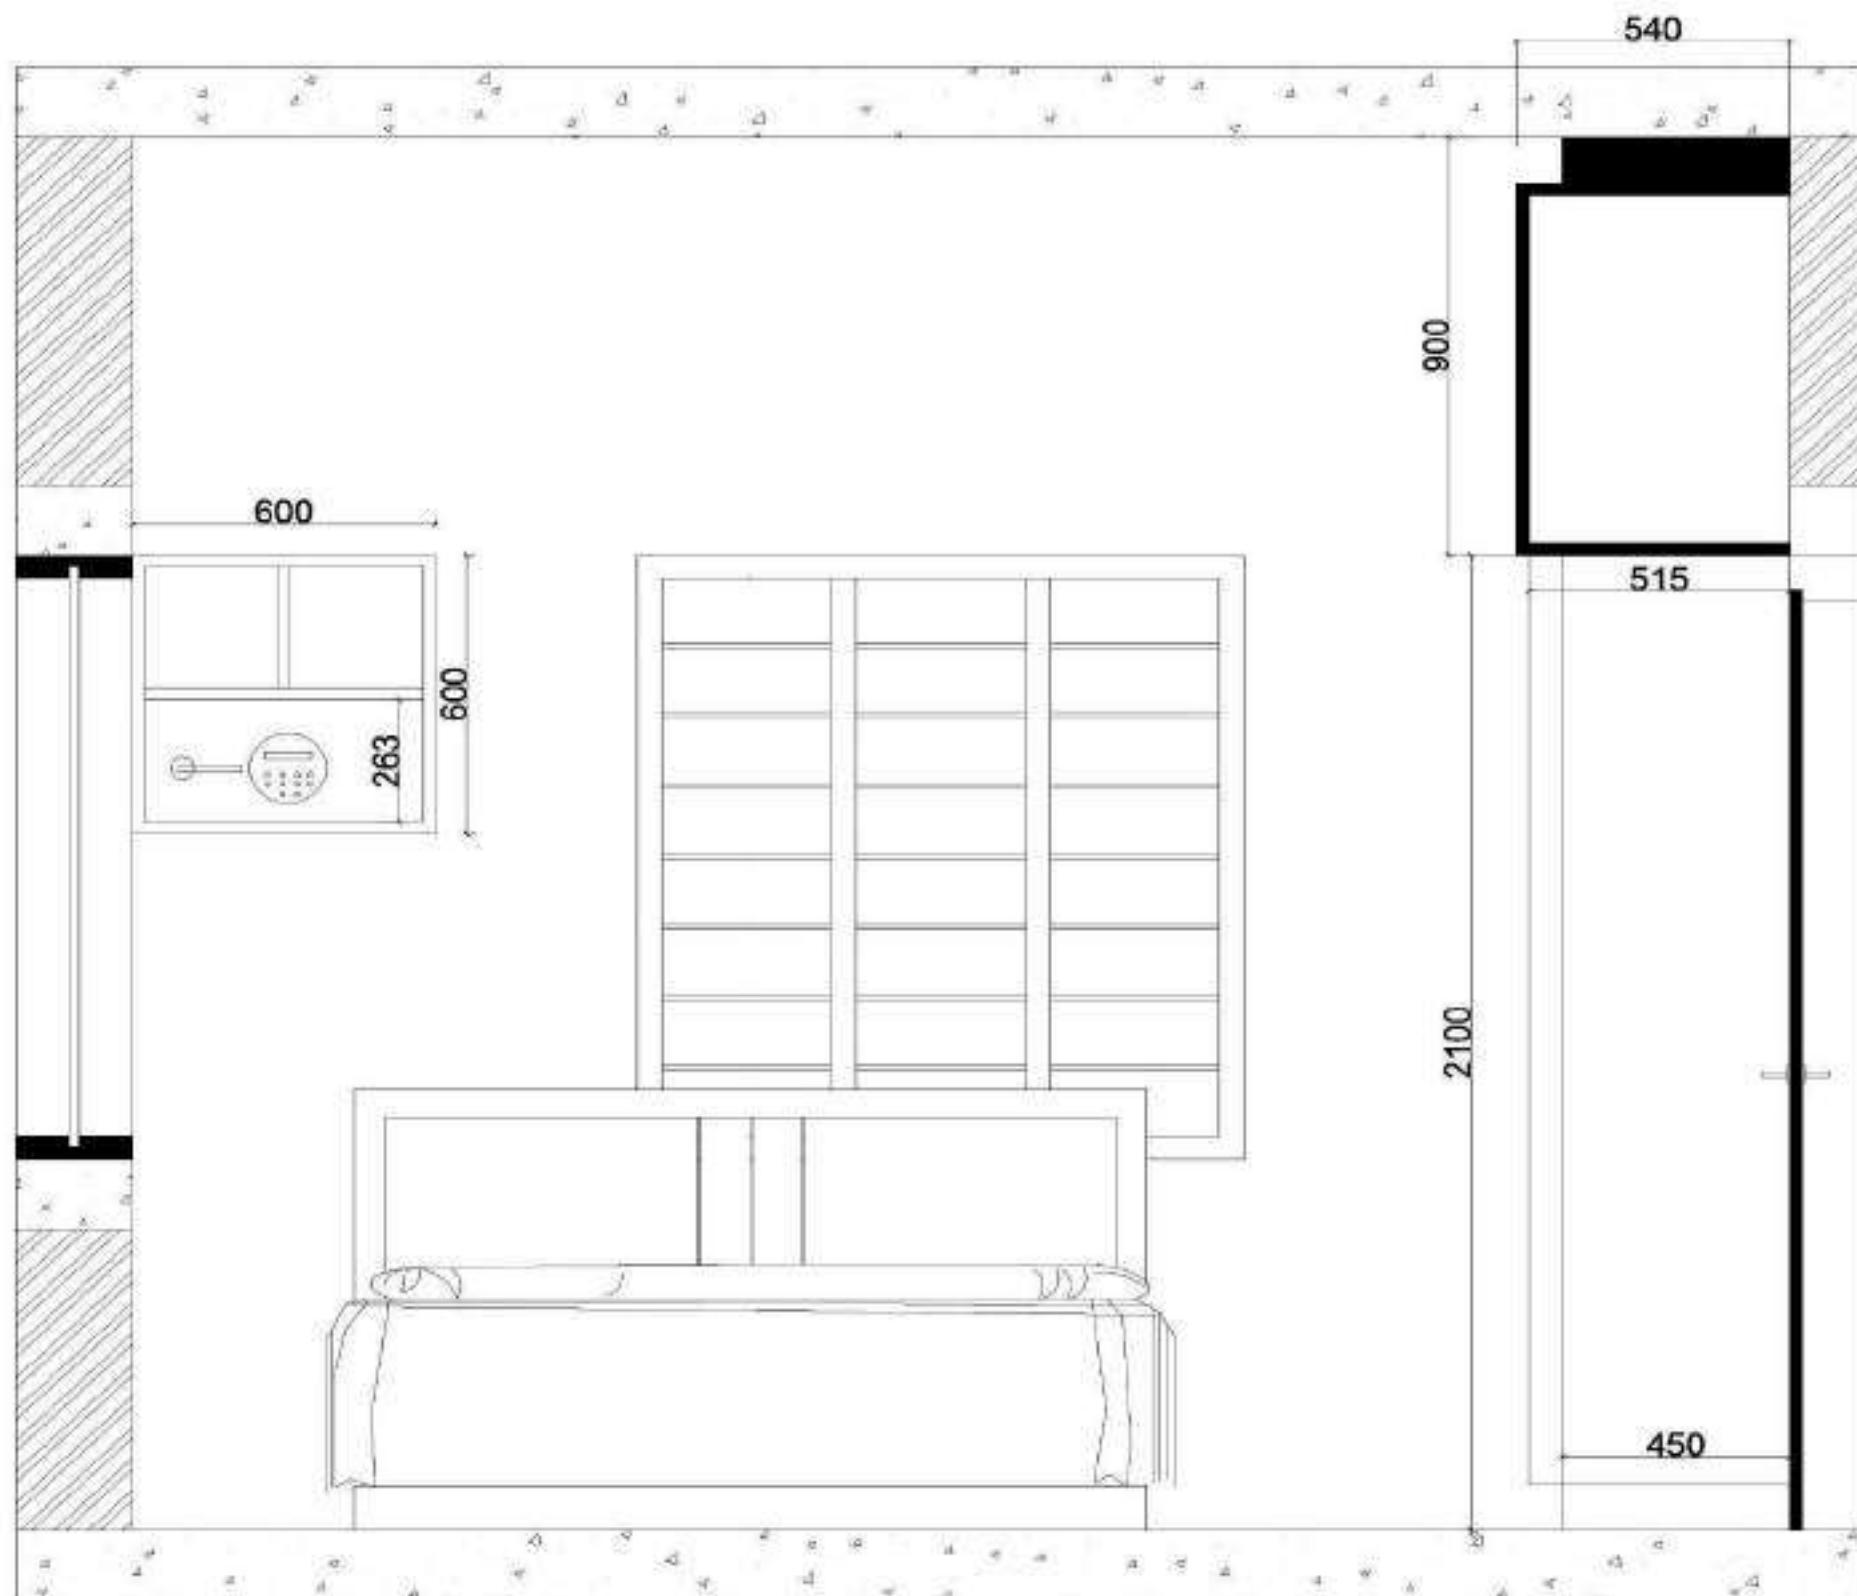

NOTES:  
 1.ALL DIMENSIONS ARE IN MM  
 2.ALL DIMENSIONS MENTIONED IN THE DRAWING NEED VERIFICATION AS PER SITE.  
 3.THIS DRAWING IS TO BE READ NOT TO SCALE



LEGEND:

PROJECT:  
**DCP.RAMCHANDAR**

REVISION	PURPOSE	DATE


INTERIOR DRAWINGS

DRAWING TITLE:	M8 WARDROBE (B)   IN ] DRAWING	RD
DRAWN BY:	CHECKED BY:	APPROVED BY:
SCALE:	DATE: 21-10-2024	

ARCHITECTS:

**ILIOS**  
Architecture.  
#18, 3rd Floor, Shree Venkateswara  
Mys. Chikkade main Rd, opp.  
sahagrand appc, Kalyan Nagar Post,  
Bangalore-45  
E-mail: architecture@ilios@gmail.com

CHEF ARCHITECT SIGN

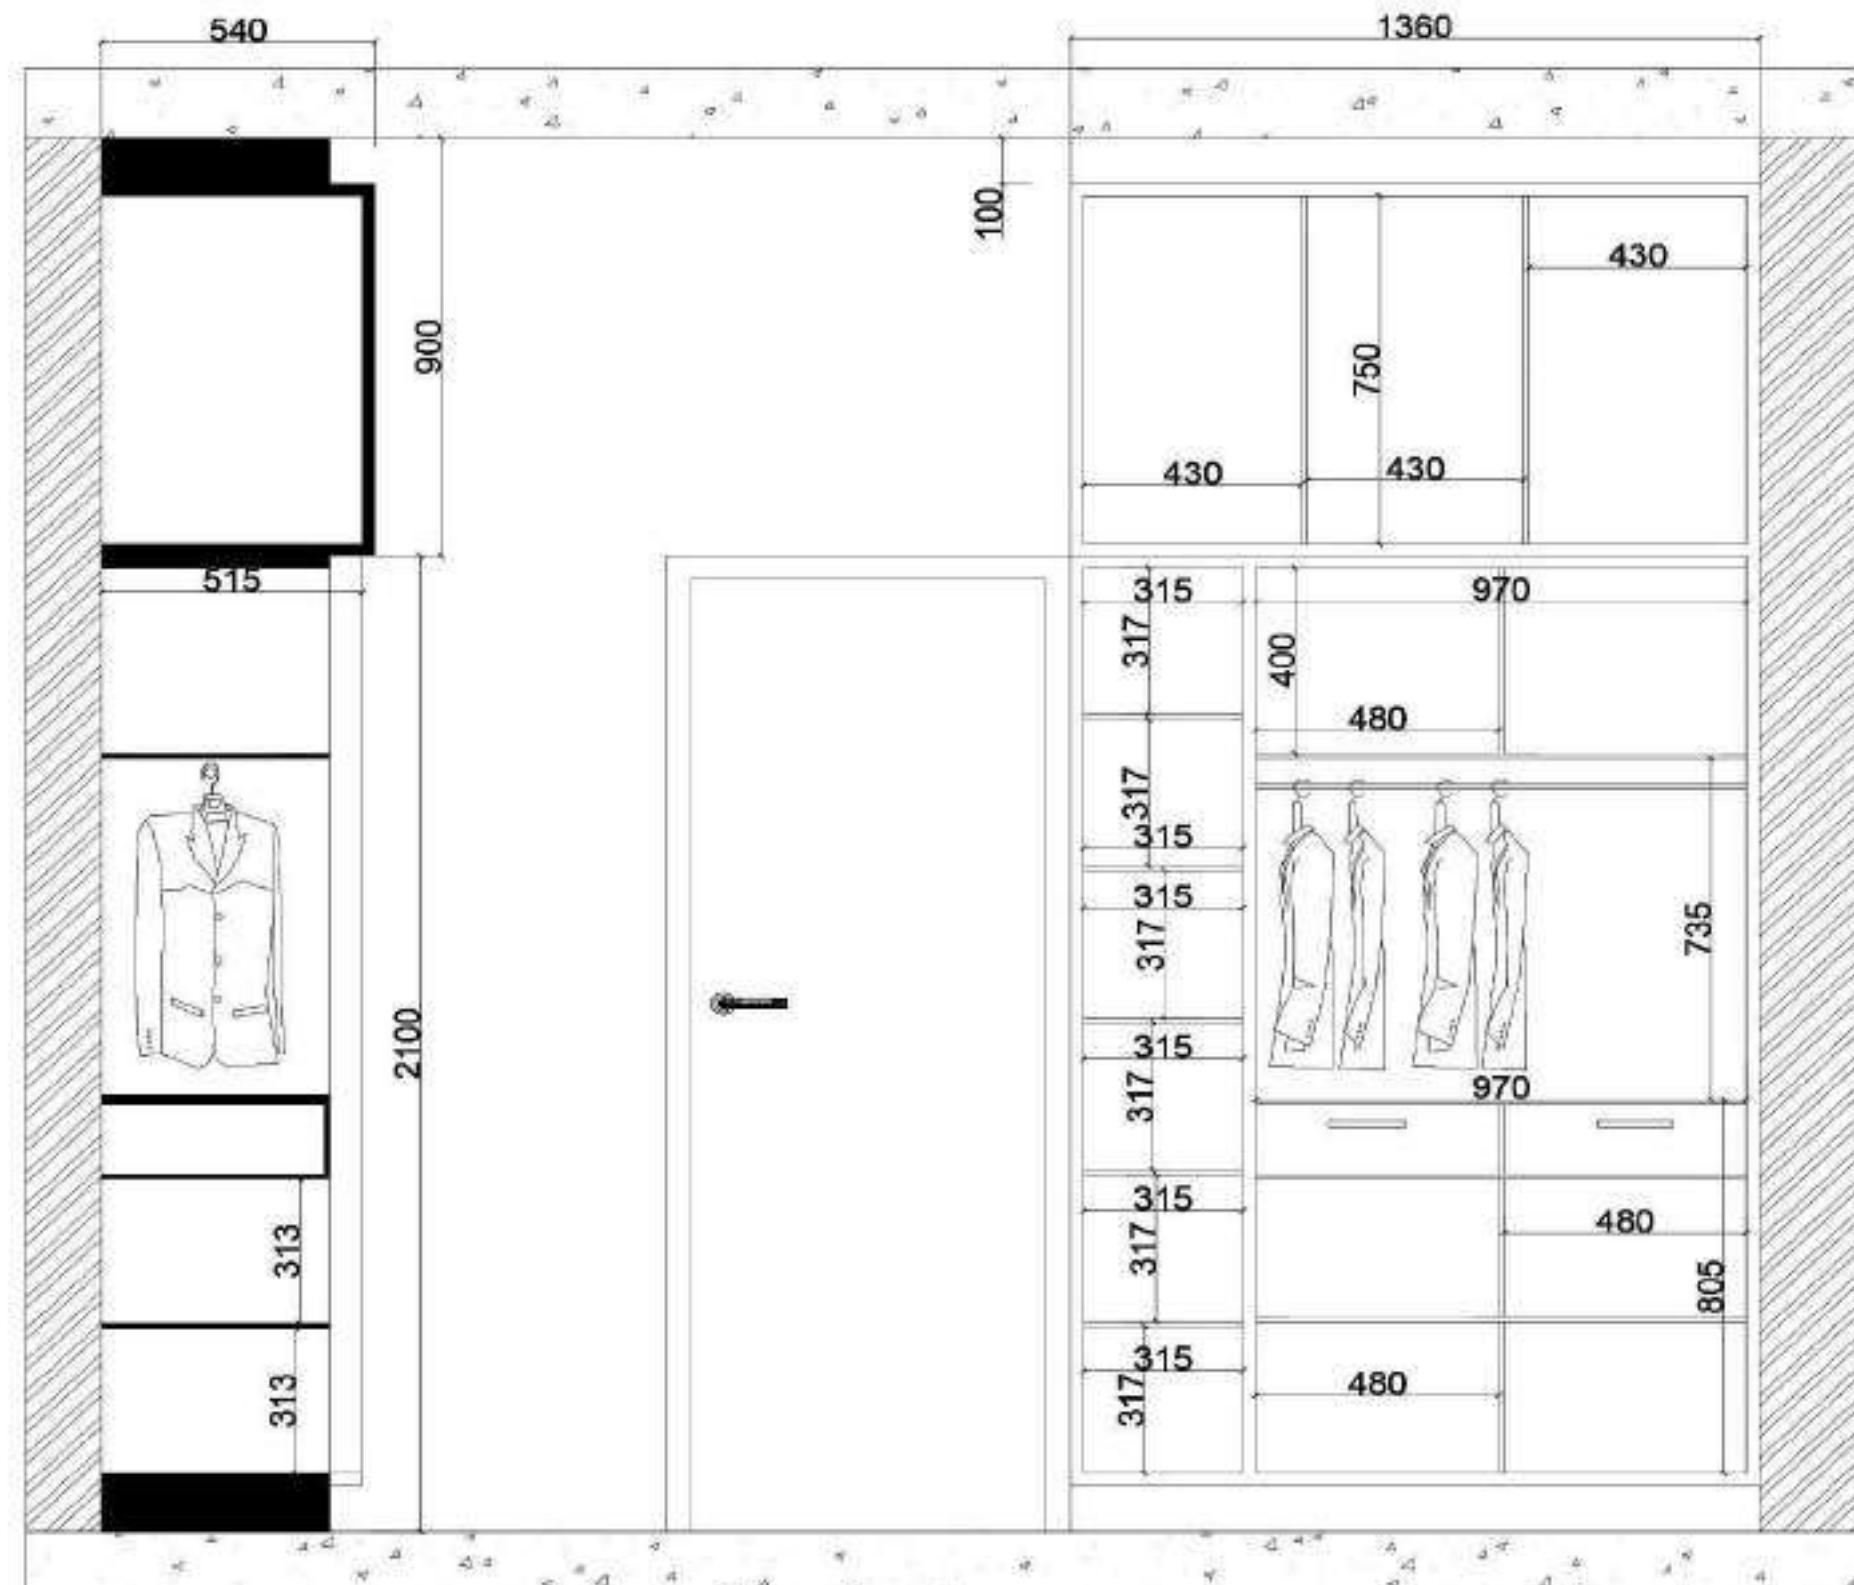

**NOTES:**

- 1.ALL DIMENSIONS ARE IN MM
- 2.ALL DIMENSIONS MENTIONED IN THE DRAWING NEED VERIFICATION AS PER SITE.
- 3.THIS DRAWING IS TO BE READ NOT TO SCALE

NORTH:



LEGEND:

**PROJECT:**  
**DCP.RAMCHANDAR**

REVISION	PURPOSE	DATE

## INTERIOR DRAWINGS


DRAWING TITLE:	GB WARDROBE (IN) DRAWING	RD
DRAWN BY:	CHECKED BY:	APPROVED BY:
SCALE:	DATE: 21-10-2024	

ARCHITECTS:

**ILIOS**  
Architecture


#18, 3rd Floor, Shree Venkateswara  
Mys. Chikkade main Rd, opp.  
sahagrand appc, Kalyan Nagar Post,  
Bangalore-43  
E-mail: architecture@ilios.com


CHIEF ARCHITECT SIGN

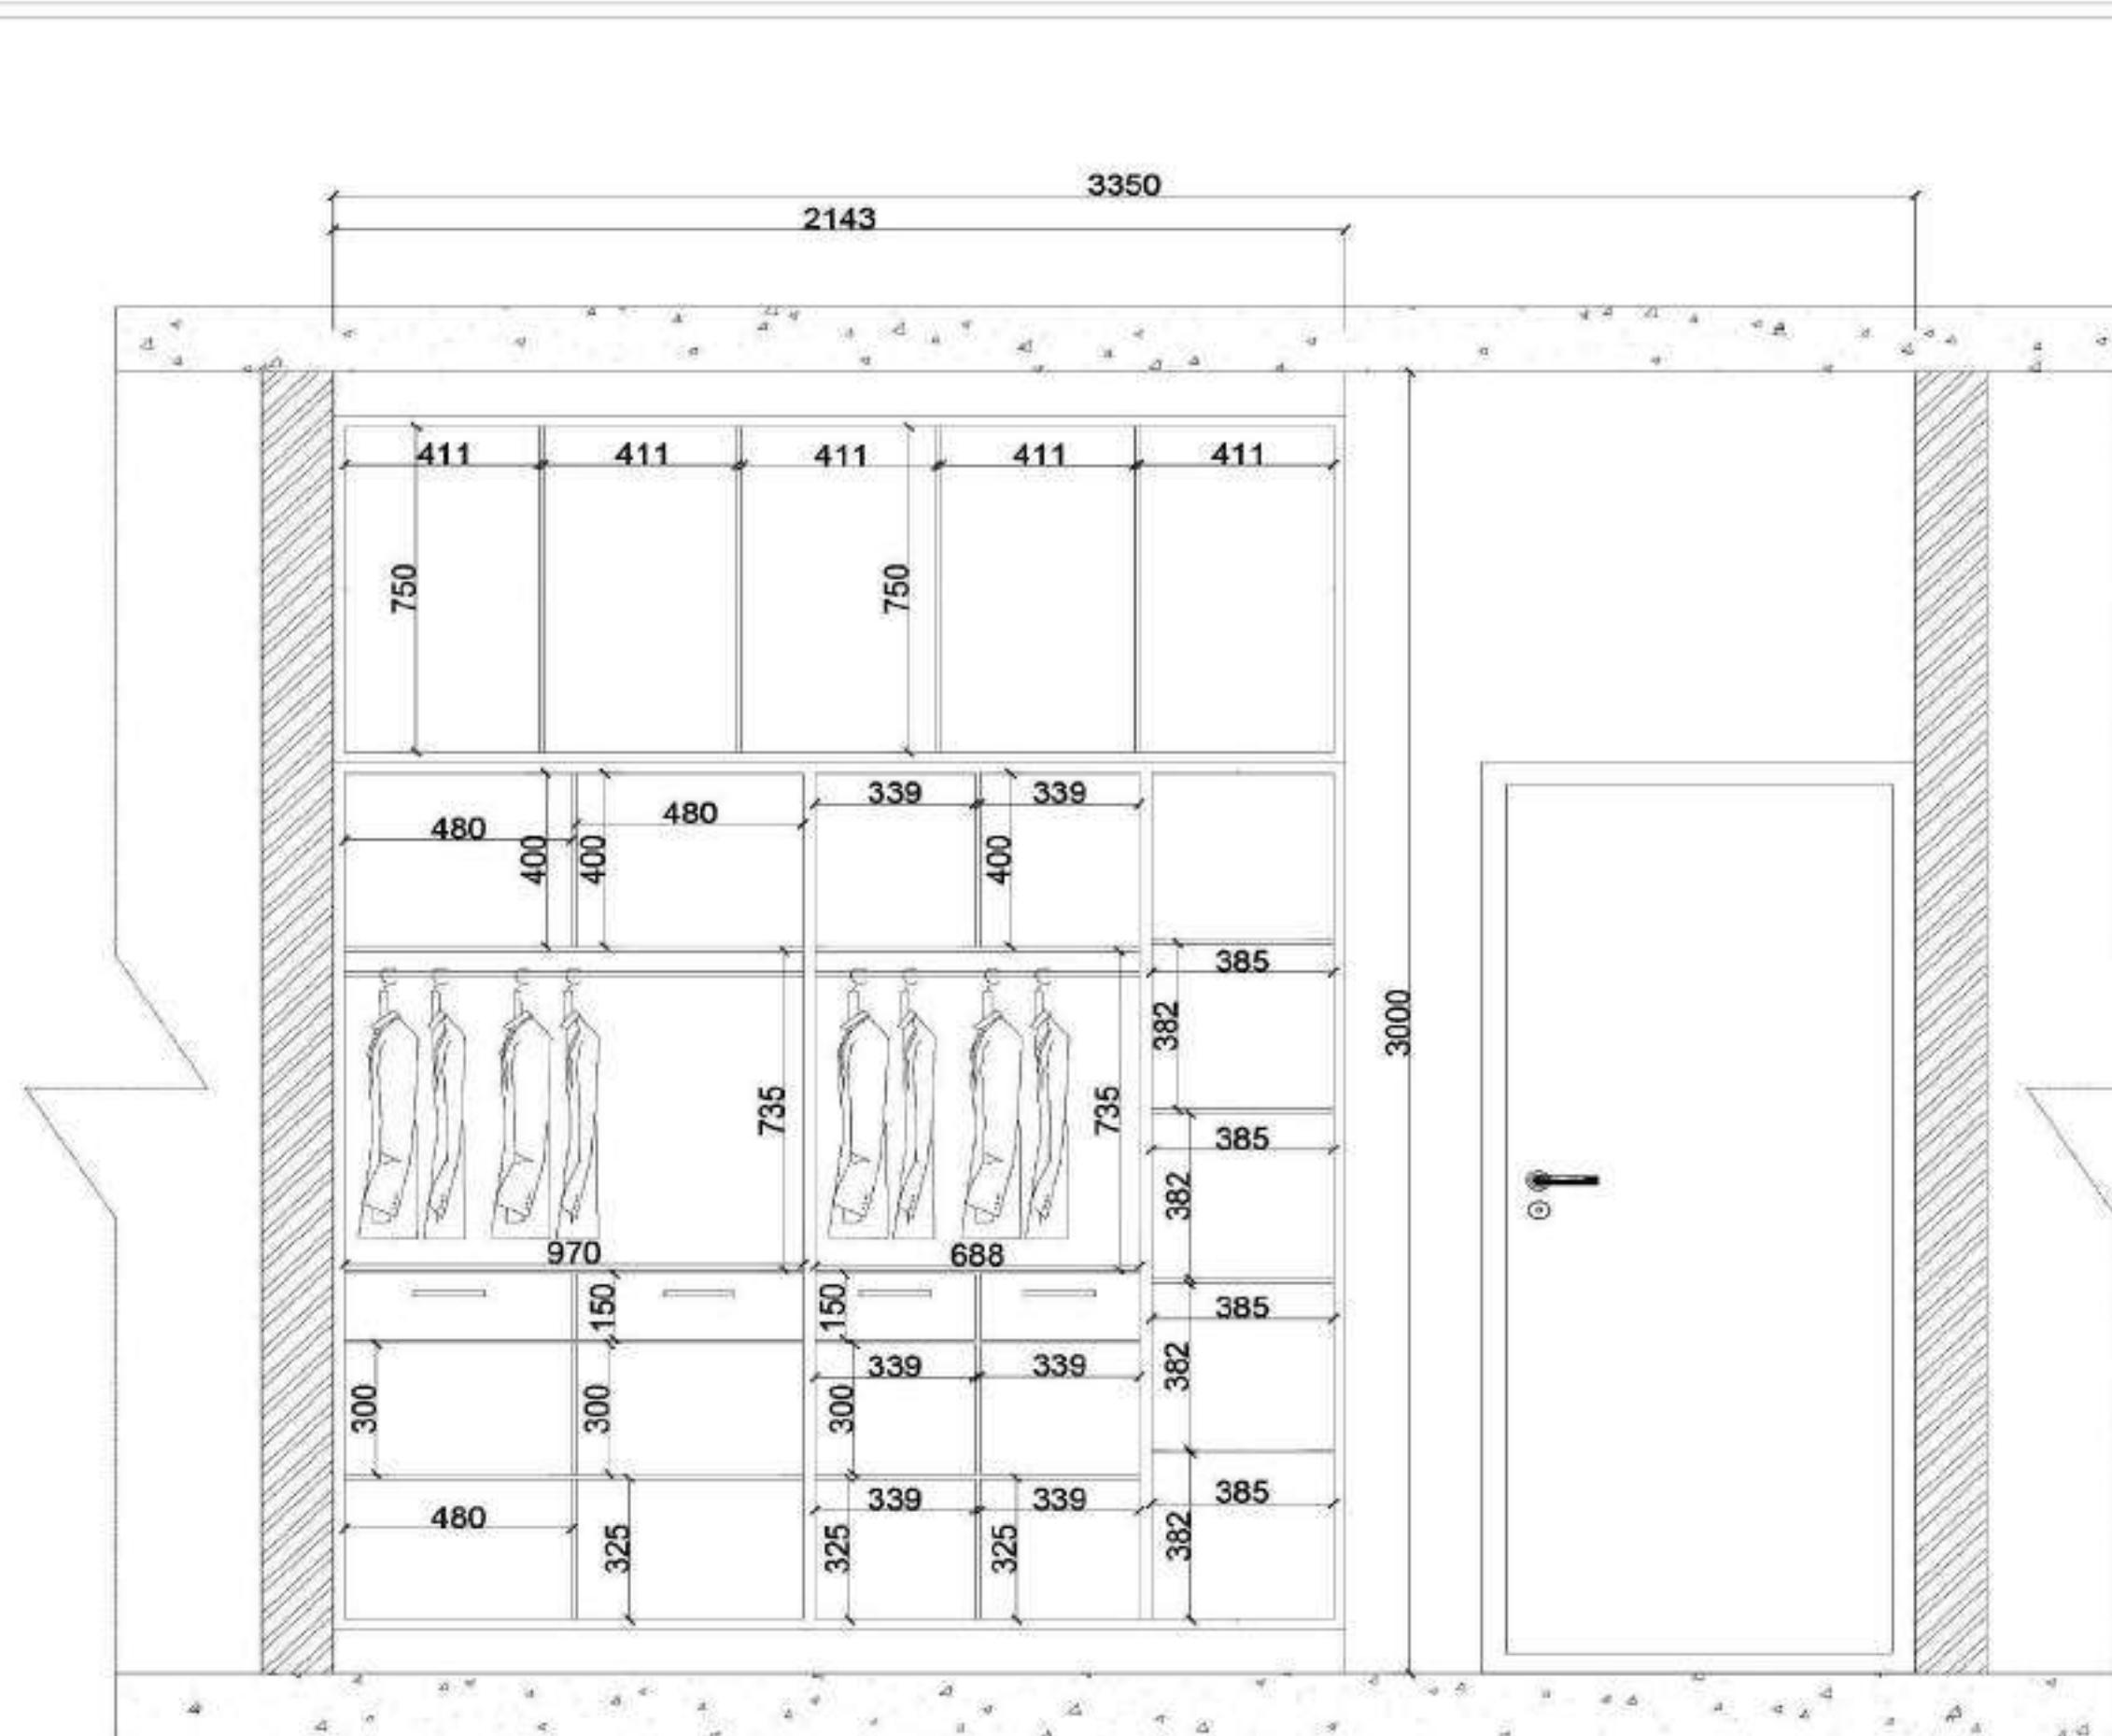

NOTES:  
1.ALL DIMENSIONS ARE IN MM  
2.ALL DIMENSIONS MENTIONED  
IN THE DRAWING NEED  
VERIFICATION AS PER SITE.  
3.THIS DRAWING IS TO BE READ  
NOT TO SCALE

2998

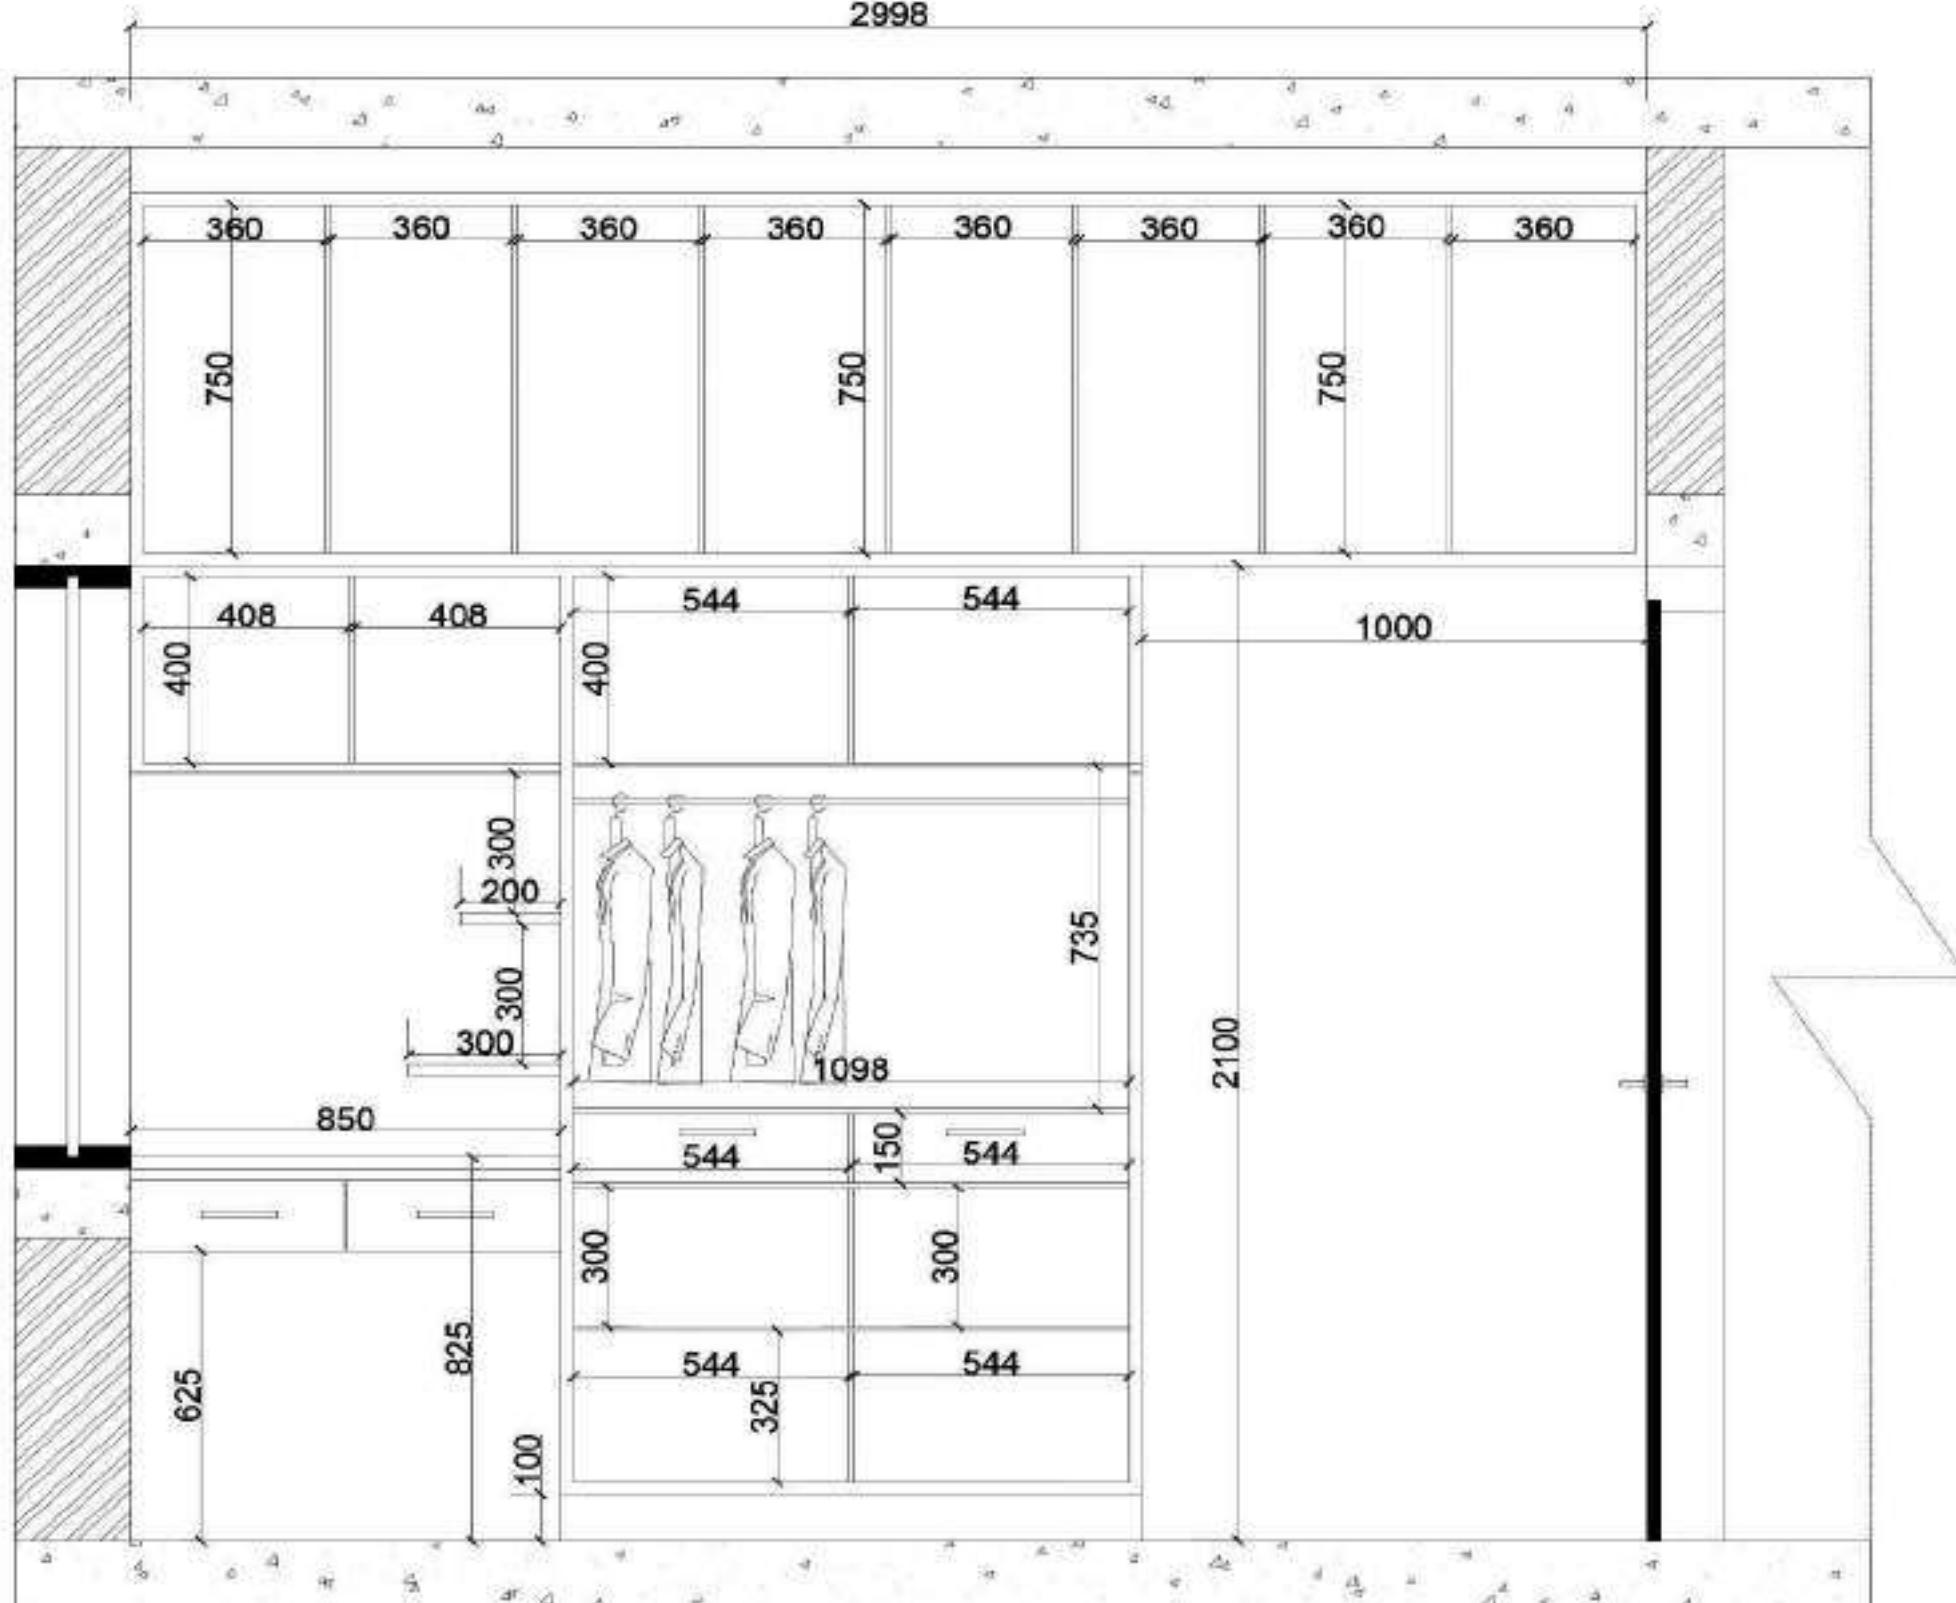

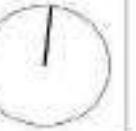NORTH: 

LEGEND:

PROJECT:  
**DCP.RAMCHANDAR**

REVISION	PURPOSE	DATE

INTERIOR DRAWINGS

DRAWING TITLE:  
**KB WARDROBE (IN) DRAWING** RD  
DRAWN BY: CHECKED BY: APPROVED BY:  
SCALE: DATE: 25-10-2024

ARCHITECTS:

**ILIOS**  
Architecture.  
#18, 3rd Floor, Shree Venkateswara  
Mys. Chikkade main Rd, opp.  
sahagrand appc, Kalyan Nagar Post,  
Bangalore 45  
E-mail: architecture@ios@gmail.com

CHEF ARCHITECT SIGN

NOTES:

- 1.ALL DIMENSIONS ARE IN MM
- 2.ALL DIMENSIONS MENTIONED IN THE DRAWING NEED VERIFICATION AS PER SITE.
- 3.THIS DRAWING IS TO BE READ NOT TO SCALE

NORTH :



LEGEND :

PROJECT:

**DCP.RAMCHANDAR**

REVISION	PURPOSE	DATE

INTERIOR DRAWINGS


DRAWING TITLE: PARTITION WALL DETAIL DRAWING	R0	
DRAWN BY:	CHECKED BY:	APPROVED BY:
SCALE: ---	DATE: 21-10-2024	

ARCHITECTS :


**ILIOS**  
Architecture.

#118, 3rd Floor, Shree Venkateshwara  
Nilya, Chellare main Rd, opp.  
sahegranand aptt, Kalyan Nagar Post,  
Bangalore-43  
E-mail: architectureilios@gmail.com


CHEF ARCHITECT SIGN

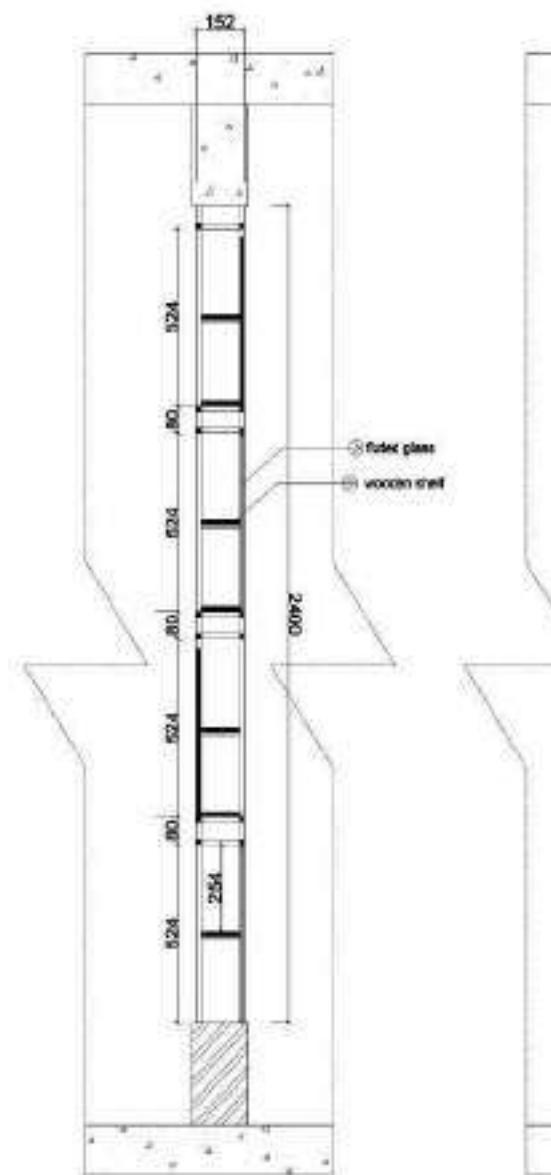


**SECTION**

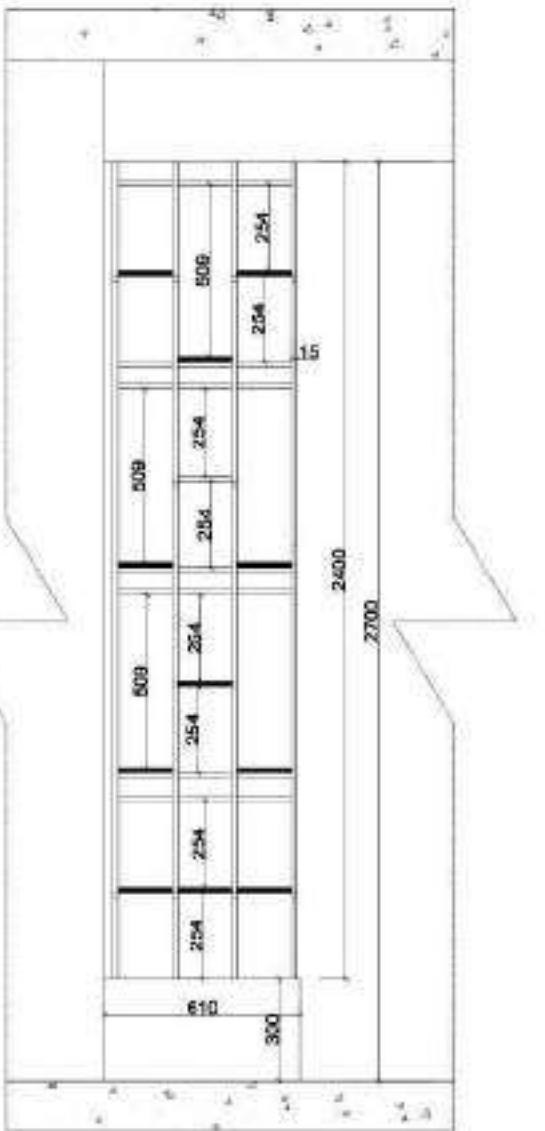

**ELEVATION  
( SHELF ARRANGEMENT )**

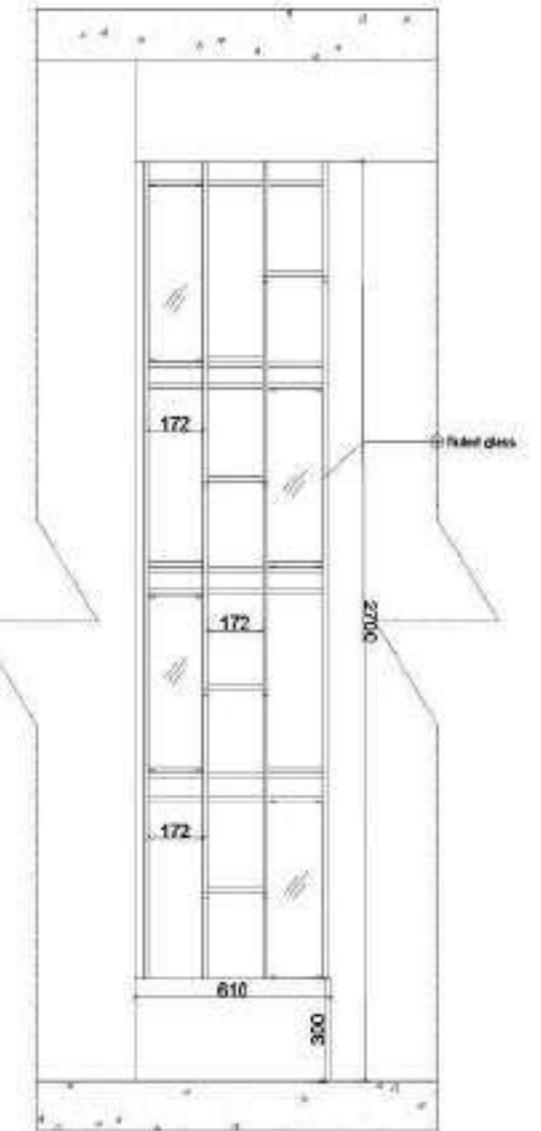

**FRONT ELEVATION  
(GLASS ARRANGEMENT DETAIL )**

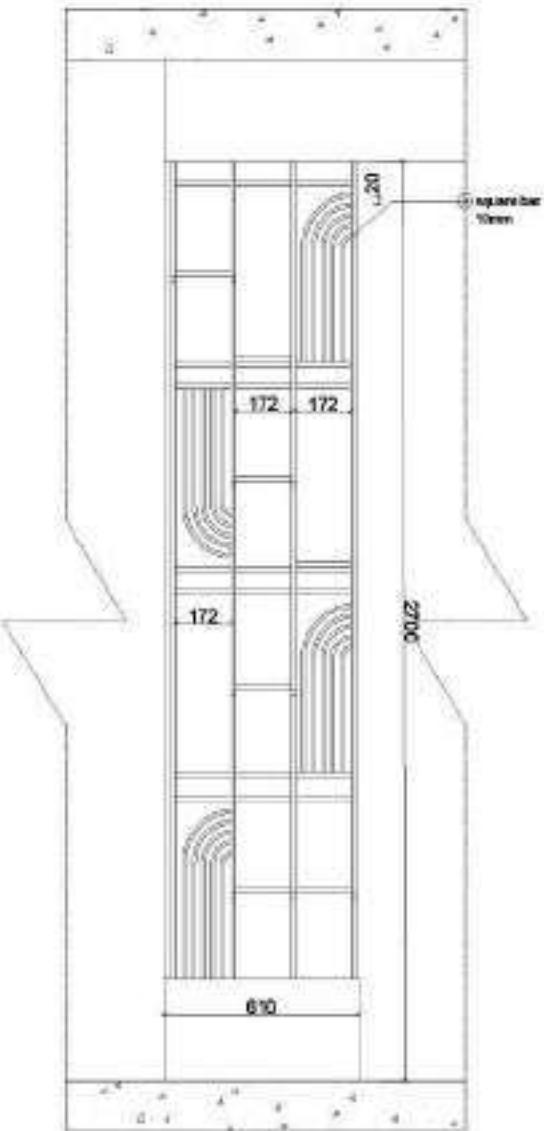

**BACK ELEVATION  
(STEEL BAR ARRANGEMENT DETAIL)**

**NOTES:**

- 1.ALL DIMENSIONS ARE IN MM
- 2.ALL DIMENSIONS MENTIONED IN THE DRAWING NEED VERIFICATION AS PER SITE.
- 3.THIS DRAWING IS TO BE READ NOT TO SCALE

NORTH :



LEGEND :

PROJECT:

**DCP.RAMCHANDAR**

REVISION	PURPOSE	DATE

**INTERIOR DRAWINGS**


DRAWING TITLE:	R0	
DINNING PARTITION DETAIL DRAWING		R0
DRAWN BY:	CHECKED BY:	APPROVED BY:
SCALE:	DATE: 21-10-2024	
---		

ARCHITECTS :




#18, 3rd Floor, Shree Venkateshwara  
Nilya, Chellare main Rd, opp.  
sahegranand appt, Kalyan Nagar Post,  
Bangalore-43  
E-mail: architecture@ilios.com

CHIEF ARCHITECT SIGN

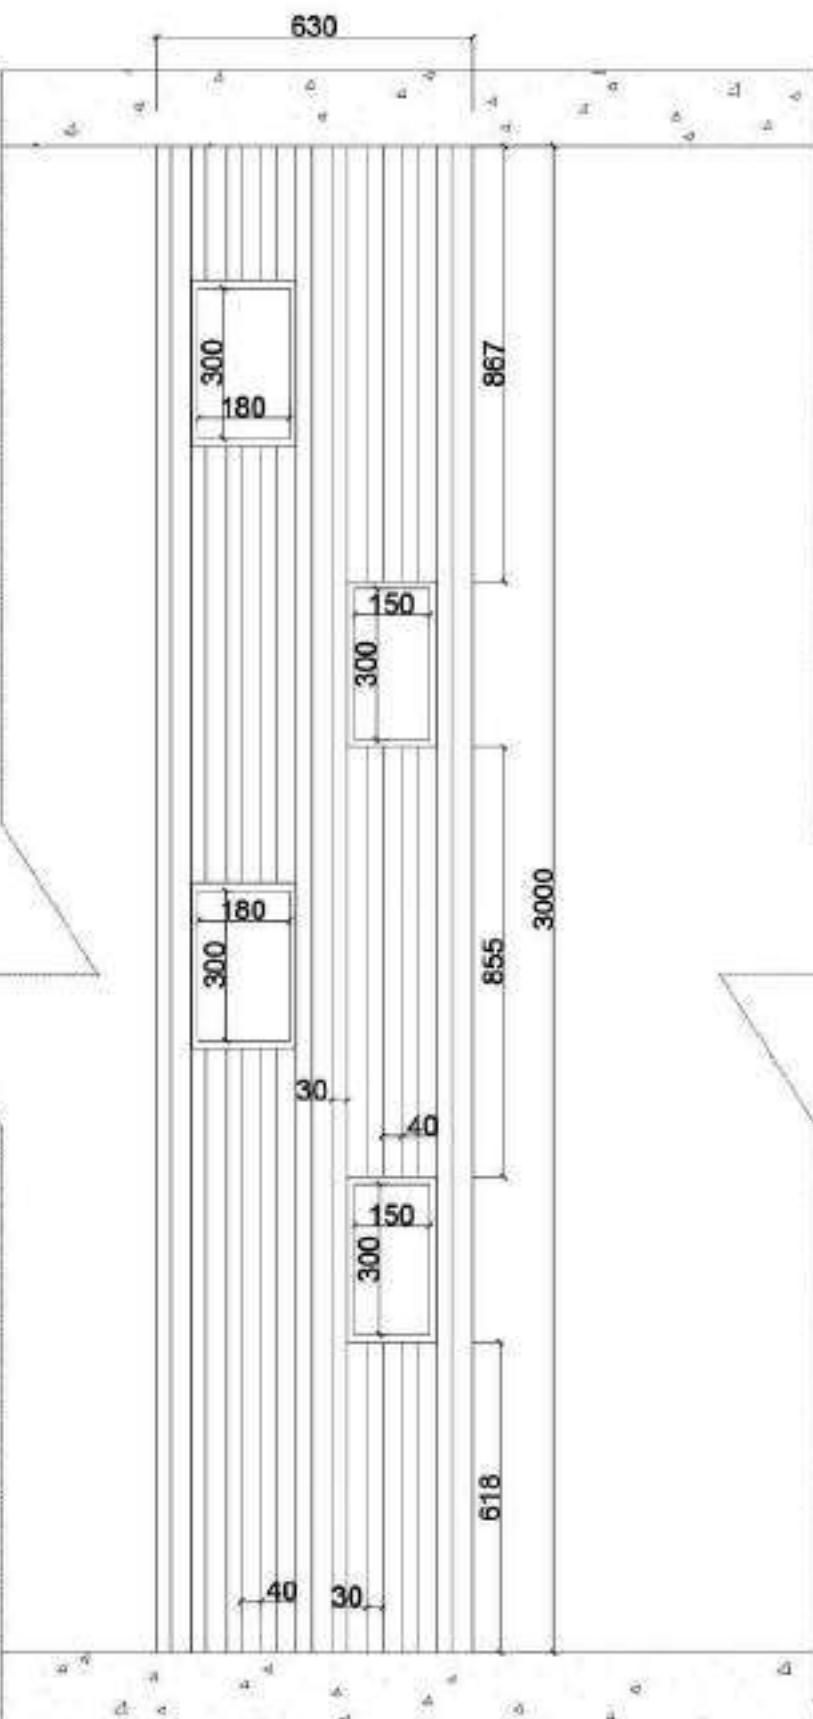**ELEVATION**

## SITE VISIT



 

**07** | HARISH MALUR

## HARISH MALUR

client - harish malur

project - pooja room

site - bengaluru


### DESCRIPTION



Harish Malur's Pooja room project, we're aiming to create a harmonious blend of traditional and modern elements. The design will reflect a serene, spiritual ambience with clean lines, natural materials, and subtle lighting to emphasize the sacred space while keeping it functional and visually appealing.

As part of the renovation project for harish malur residence, I have developed an intricate **3D interior model and detailed working drawings**

### DESIGN IDEA

Combining traditional and modern styles for a Pooja room creates a beautiful, timeless space that honors spirituality while fitting seamlessly into contemporary interiors

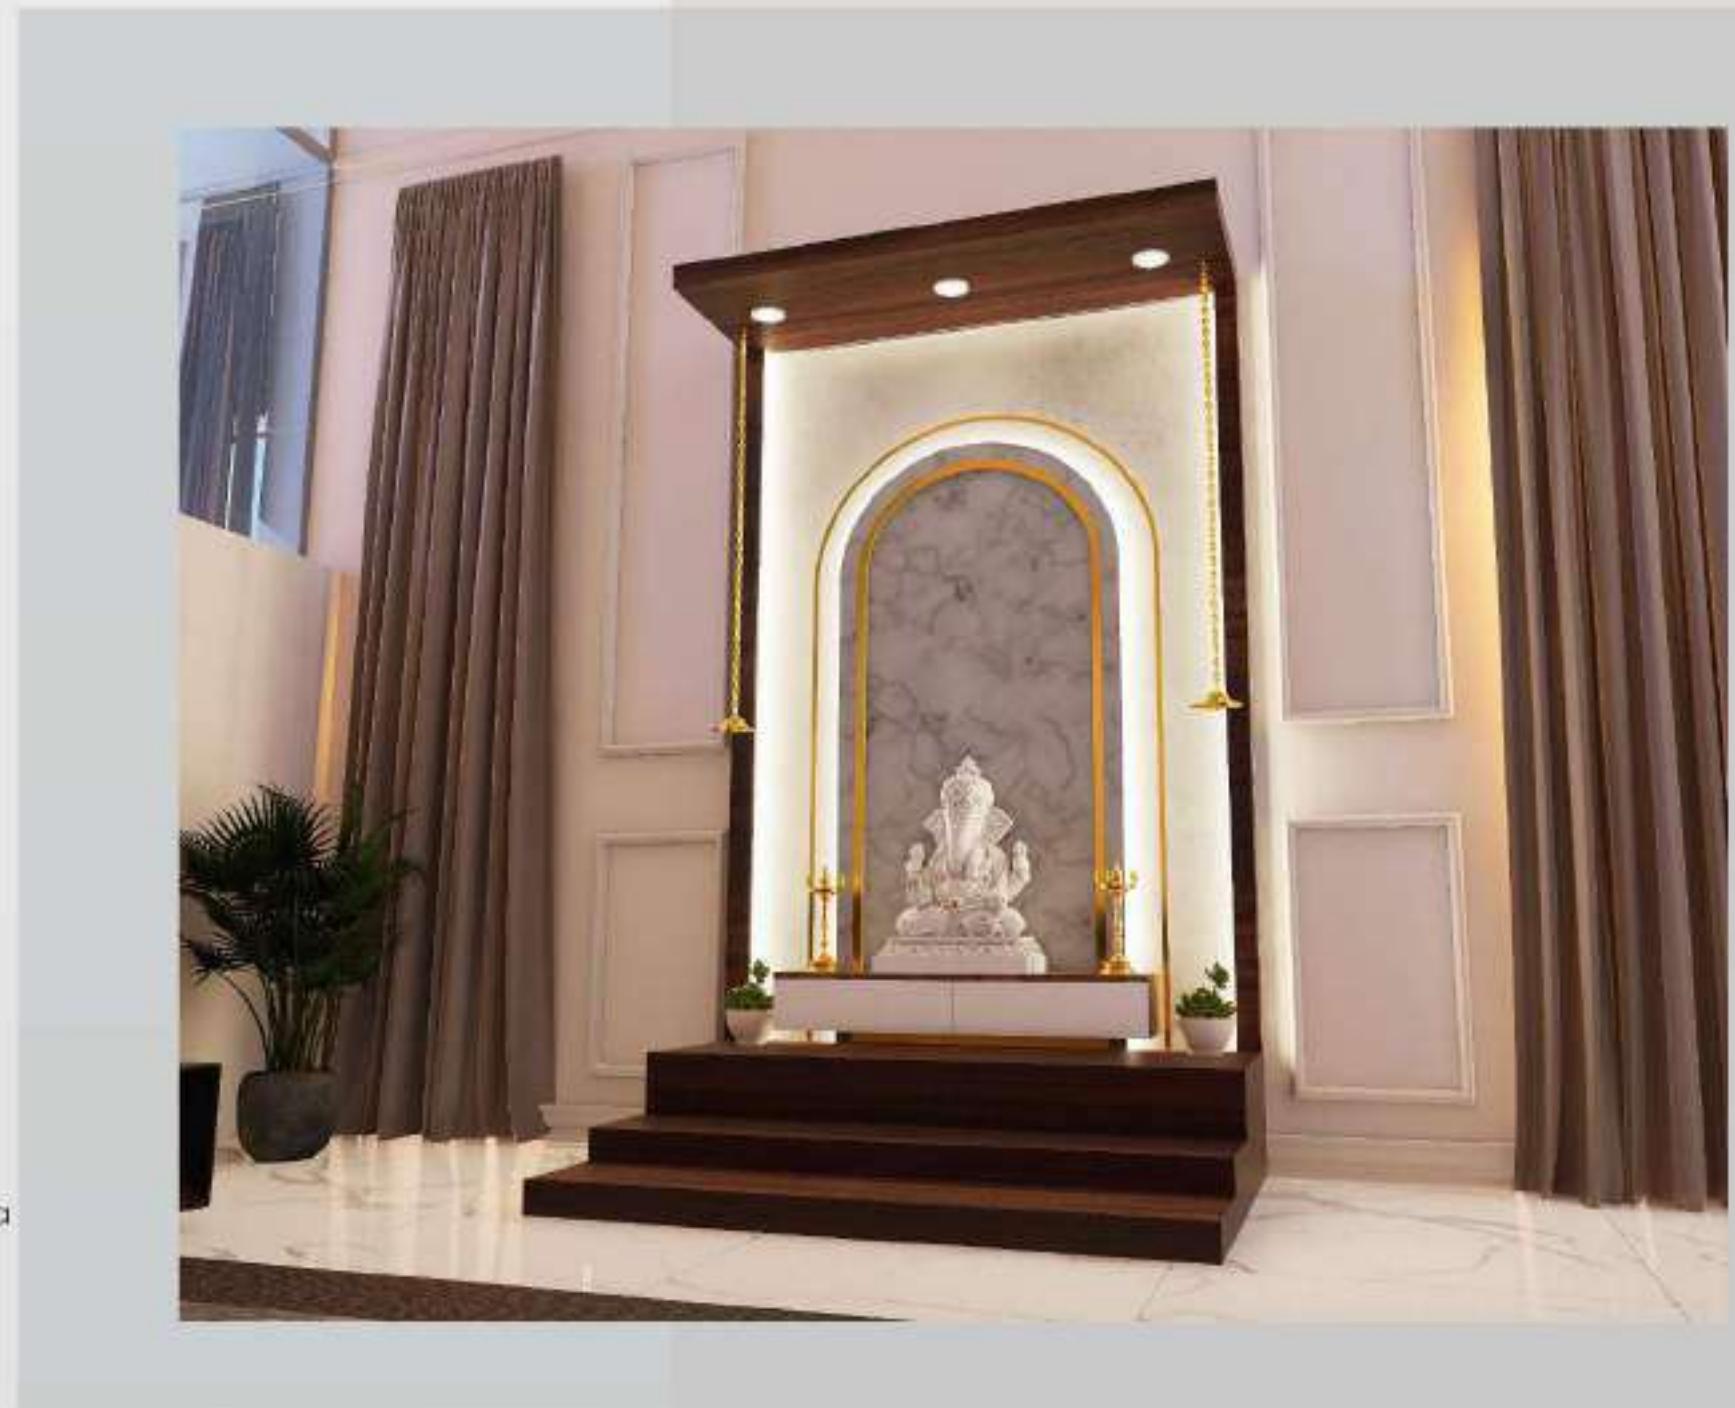


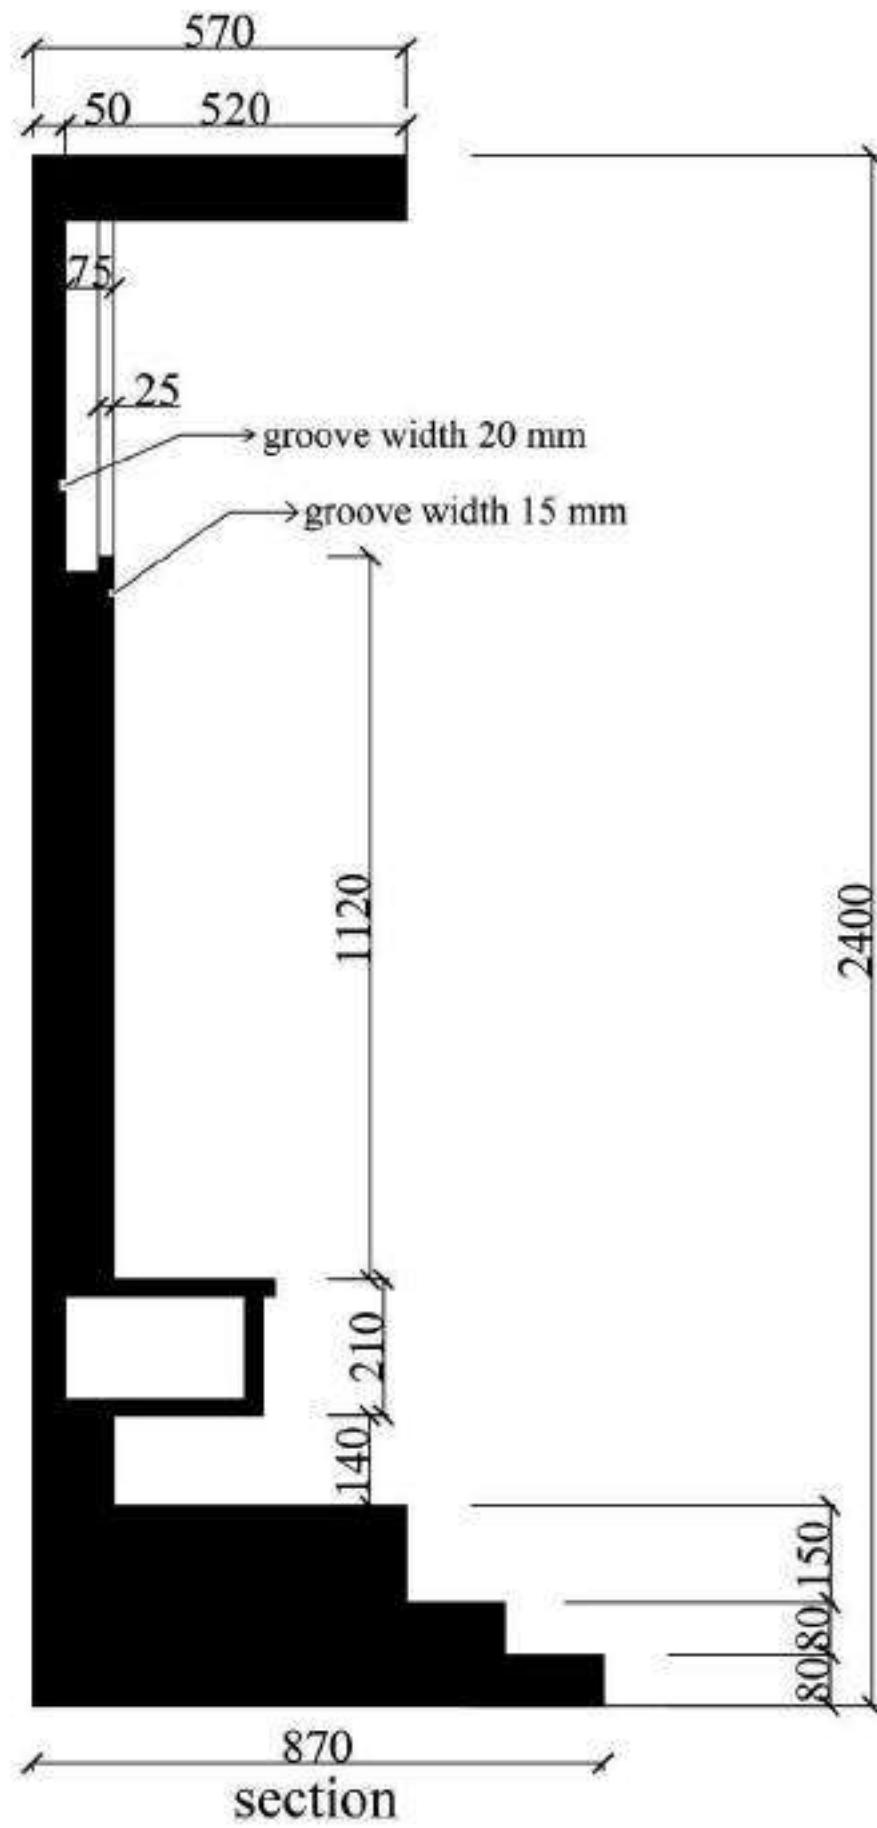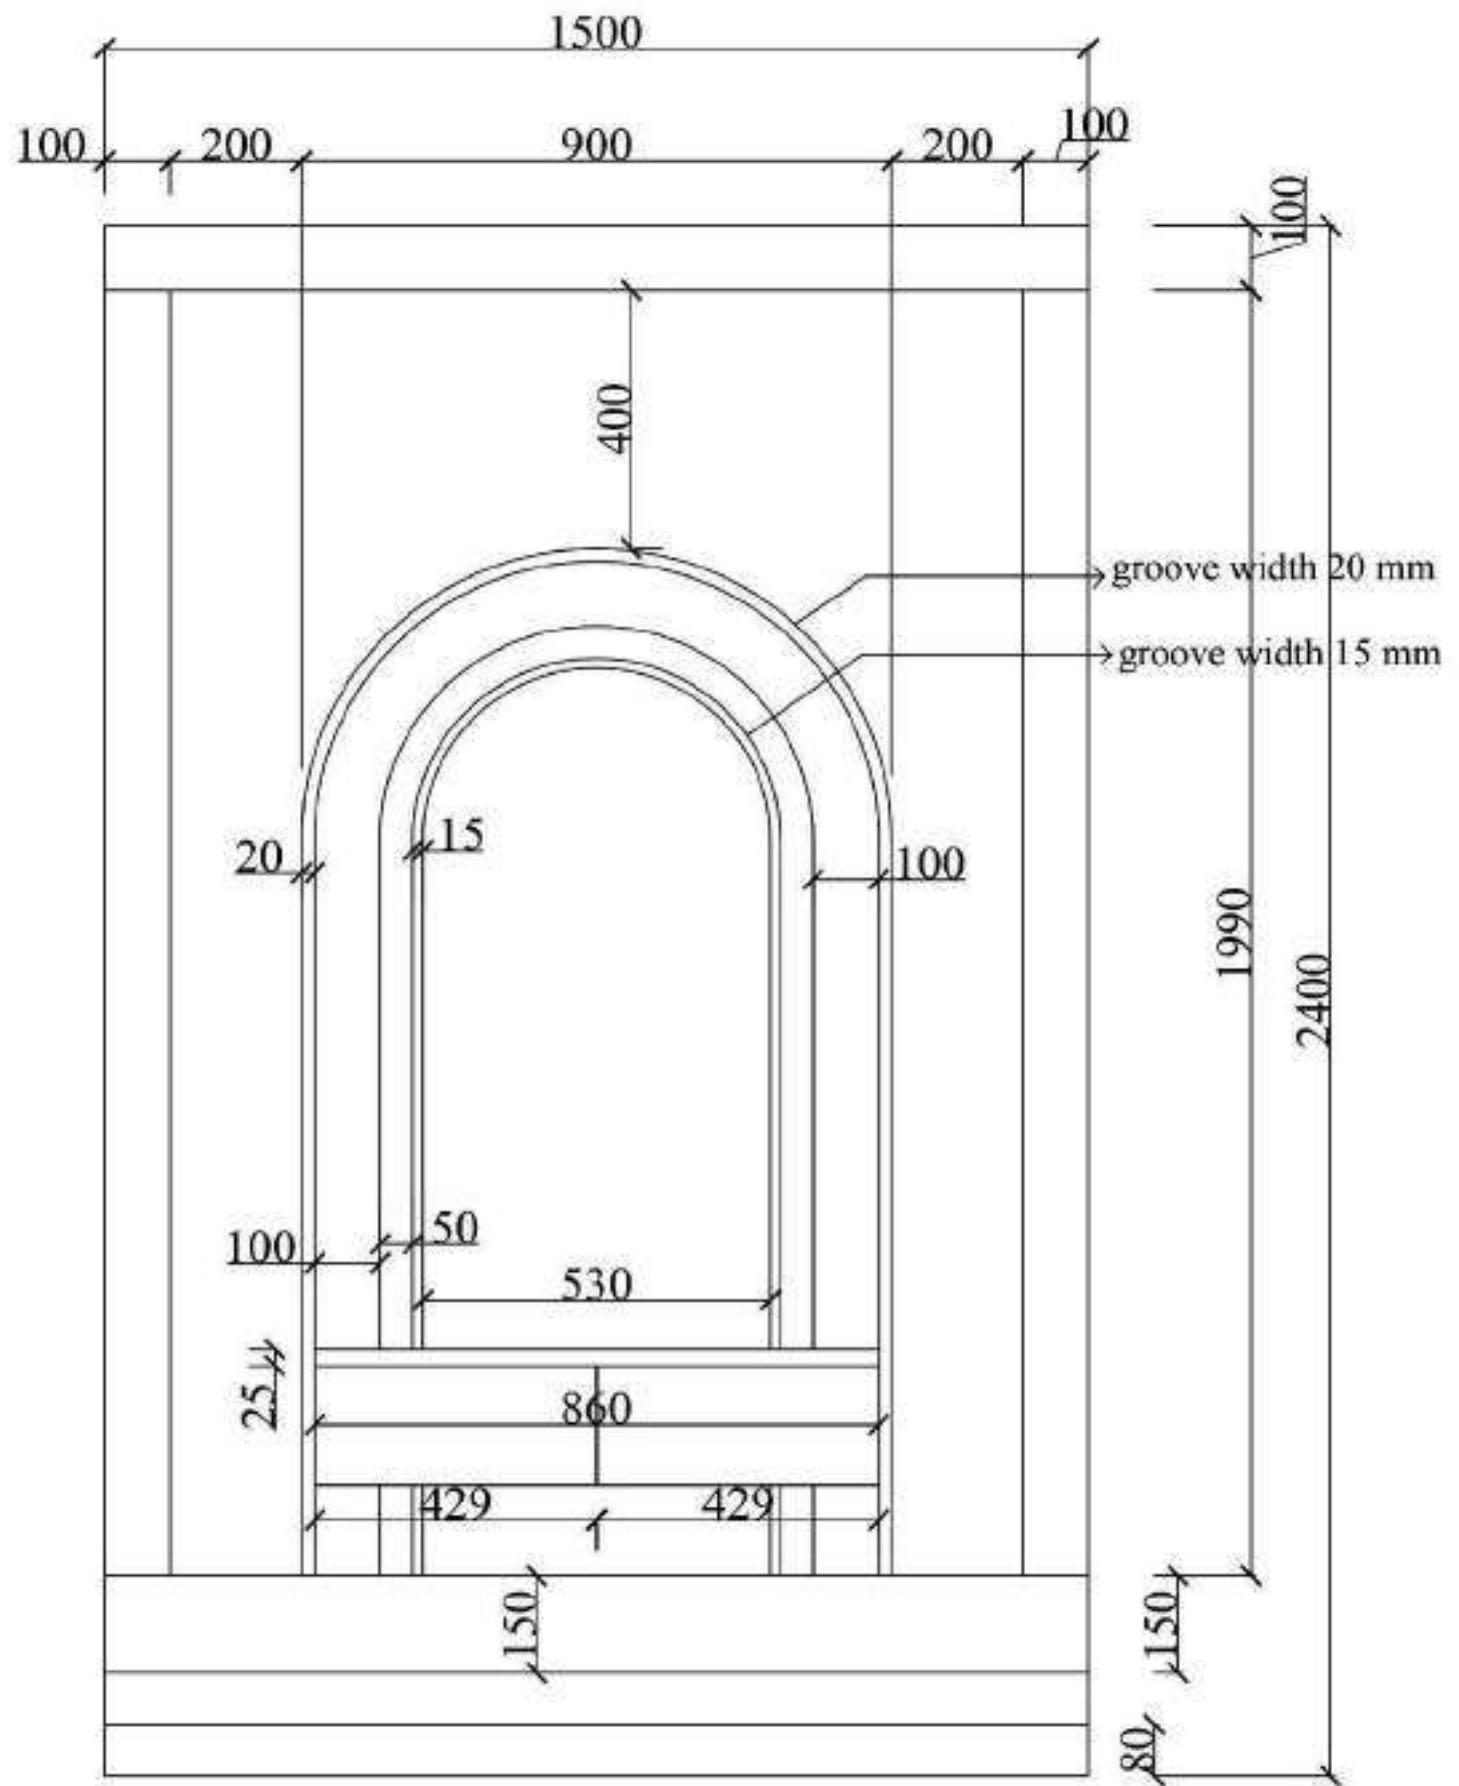

NOTES:		
1.ALL DIMENSIONS ARE IN MM 2.ALL DIMENSIONS MENTIONED IN THE DRAWING NEED VERIFICATION AS PER SITE. 3.THIS DRAWING IS TO BE READ NOT TO SCALE		
NORTH:		
LEGEND:		
PROJECT:		
REVISION	PURPOSE	DATE
DOOR DETAIL DRAWING:		
DRAWING TITLE: POOJA ROOM		R0
DRAWN BY:	CHECKED BY:	APPROVED BY:
SCALE:	<input checked="" type="checkbox"/>	DATE
ARCHITECTS:		
<b>ILIOS</b> Architecture.		#5B, 3rd Floor, Shree Venkateswara Mys. Chelkeri main Rd, opp. Chetking grand apt, Kalyan Nagar Post, Bangalore 45 E-mail: architecture@ilios.com
CHEF ARCHITECT SIGN		

## INTIRIOR VIEWS



 

08

KIRAN ,  
WHITEFIELD

## KIRAN, WHITEFIELD

client - kiran

project - residence renovation

site - bengaluru , whitefield


### DESCRIPTION

The renovation of Kiran's residence is a comprehensive project aimed at transforming the existing home into a modern, functional, and aesthetically appealing living space. As part of the renovation project for Kiran's residence, I have developed an intricate **3D interior model and detailed working drawings**.

### DESIGN IDEA

The integration of modernist principles into residence interiors creates environments that are both functional and aesthetically appealing.

Modernism in architecture and design emphasizes simplicity, functionality, and the use of new materials and technologies.

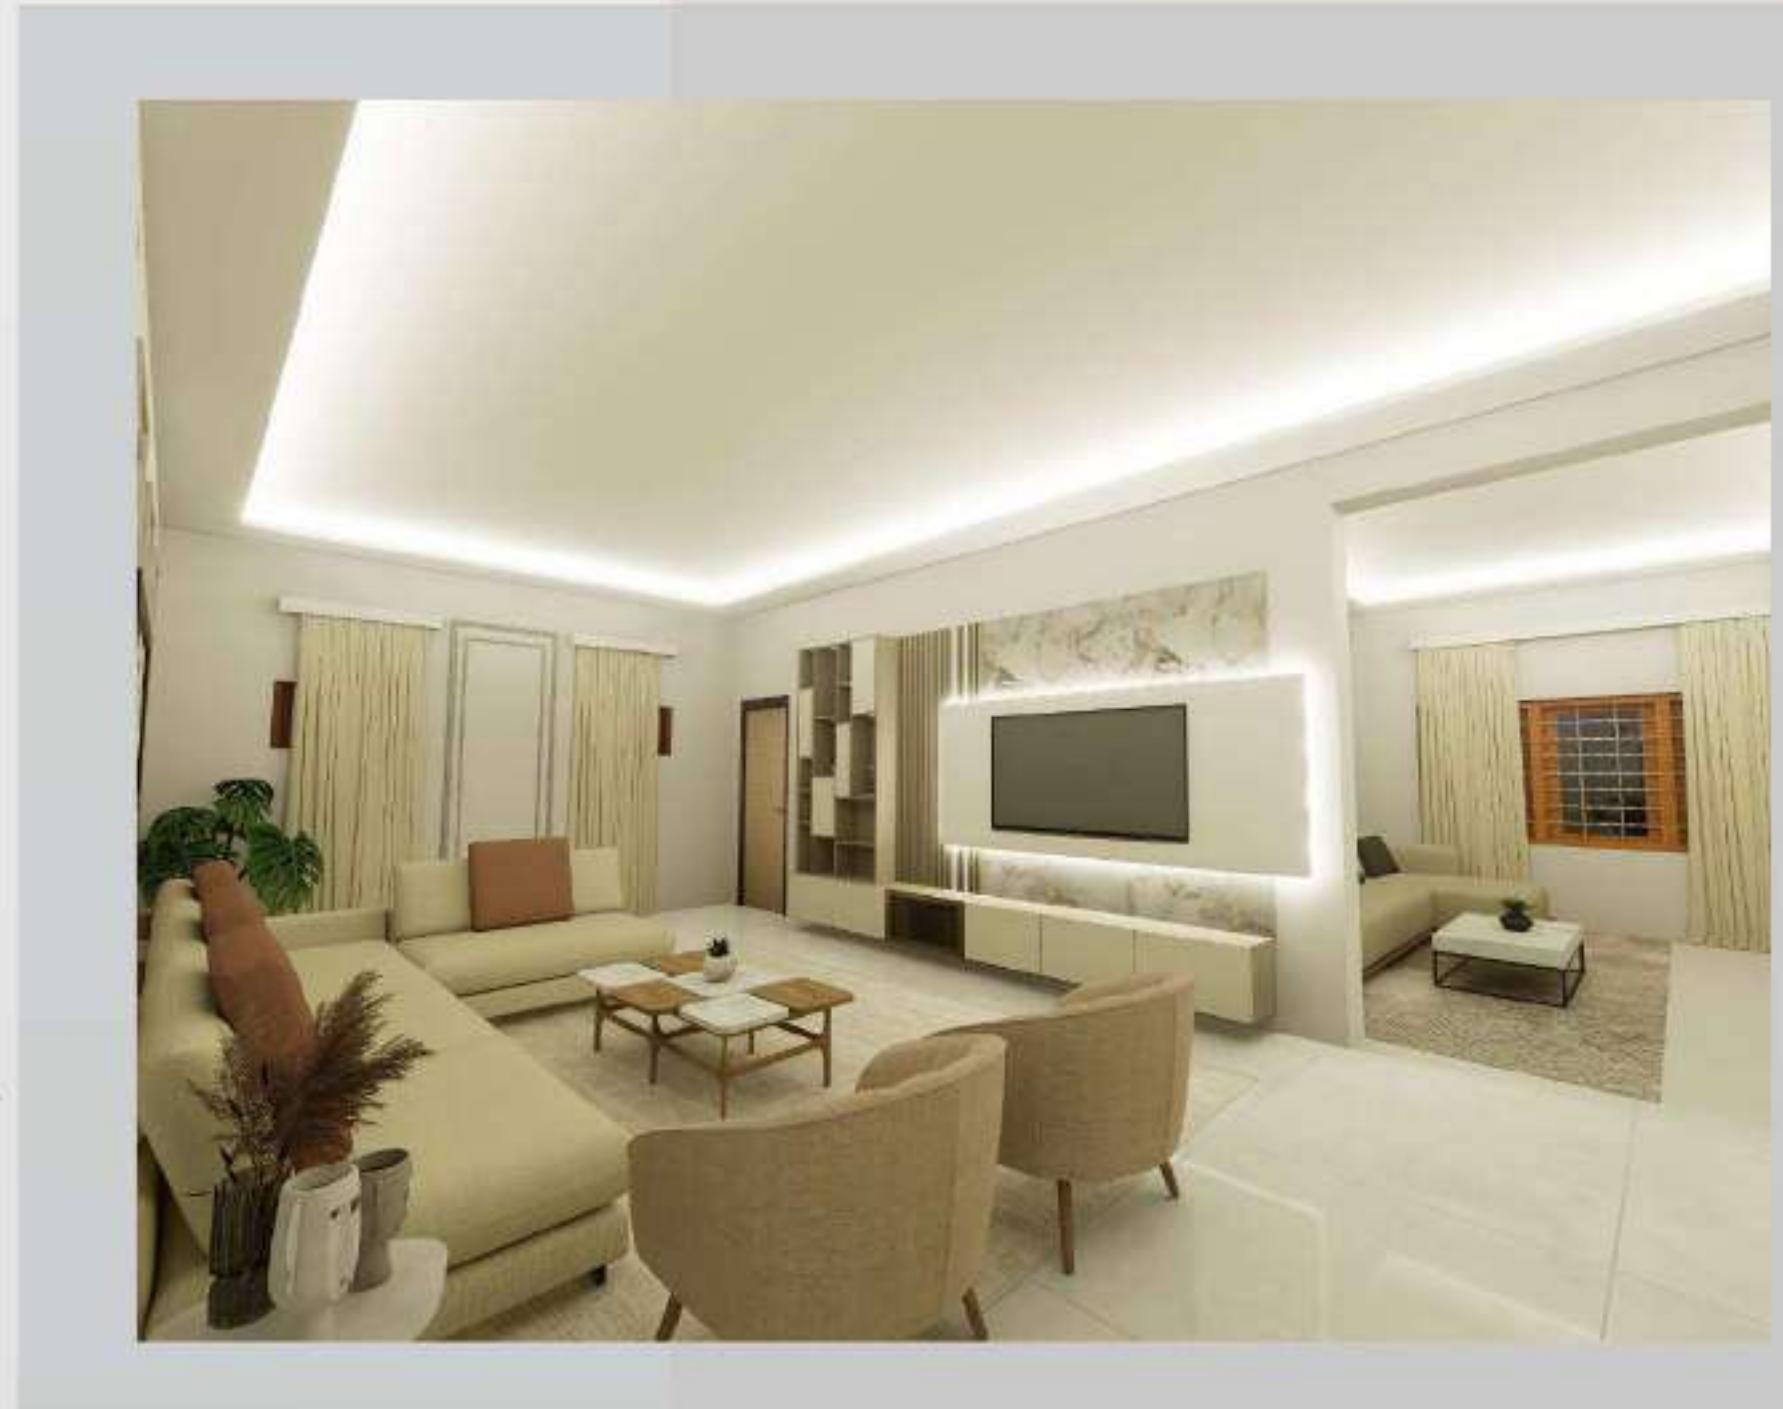

## INTIRIOR VIEWS



## INTIRIOR VIEWS



## INTIRIOR VIEWS




## NOTES:

- 1.ALL DIMENSIONS ARE IN MM
- 2.ALL DIMENSIONS MENTIONED IN THE DRAWING NEED VERIFICATION AS PER SITE.
- 3.THIS DRAWING IS TO BE READ NOT TO SCALE

NORTH :



LEGEND :

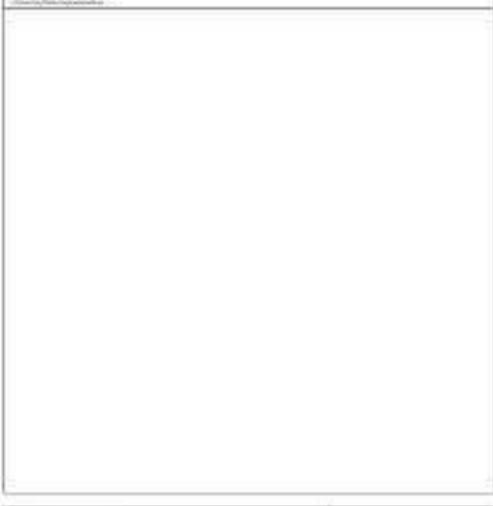

PROJECT:


**KIRAN WHITEFIELD**

REVISION	PURPOSE	DATE


INTERIOR DRAWINGS:

DRAWING TITLE:	TV UNIT DETAIL DRAWING	RD
DRAWN BY:	CHECKED BY:	APPROVED BY:
SCALE:	<input checked="" type="checkbox"/>	DATE: 20-4-2024

ARCHITECTS:

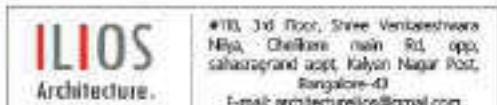

CHIEF ARCHITECT SIGN

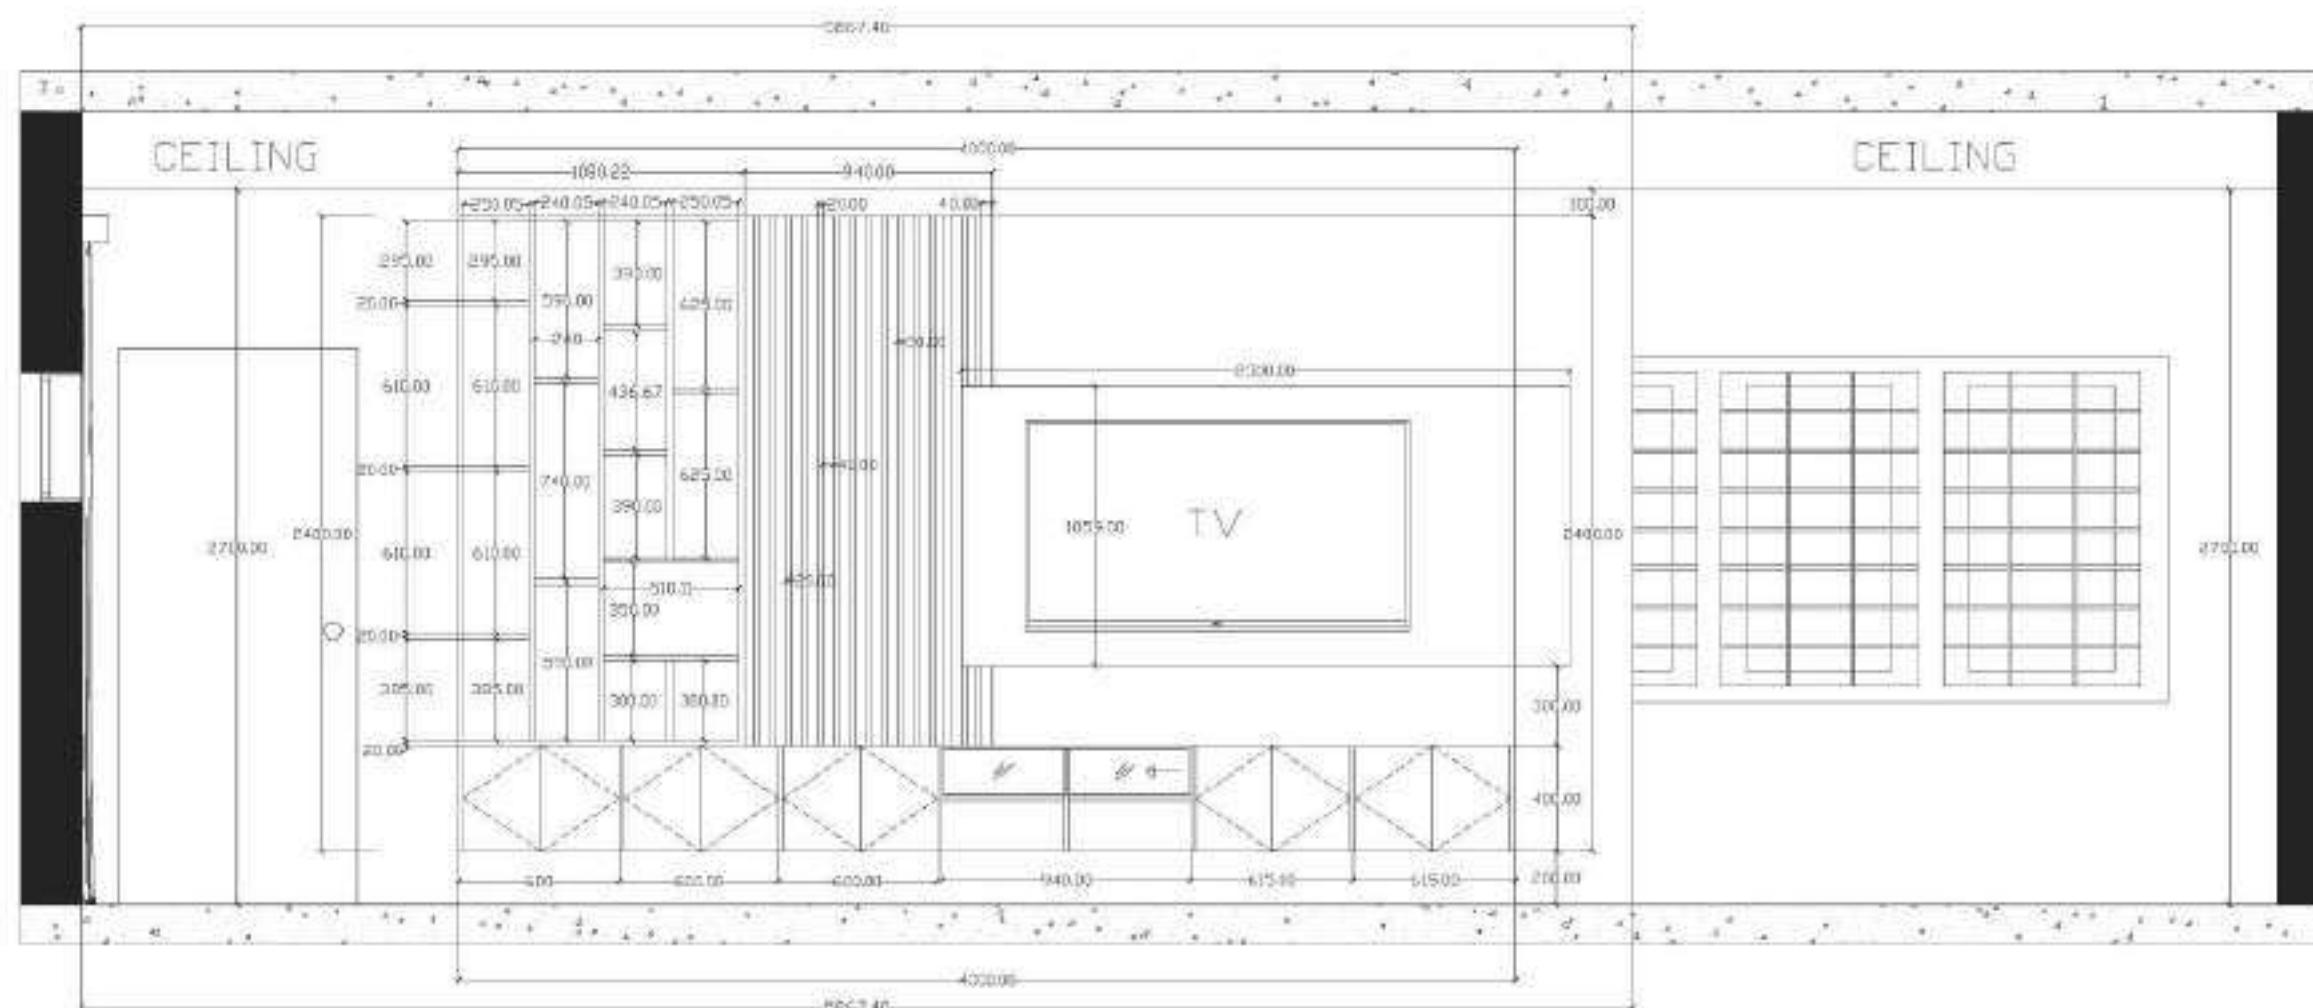

NOTES:  
 1.ALL DIMENSIONS ARE IN FEET & INCH  
 2.ALL DIMENSIONS MENTIONED IN THE DRAWING NEED VERIFICATION AS PER SITE.  
 3.THIS DRAWING IS TO BE READ NOT TO SCALE



LEGEND :

--

PROJECT:  
**KIRAN WHITEFIELD**

REVISION	PURPOSE	DATE


INTERIOR DRAWINGS

DRAWING TITLE:	KITCHEN FLOOR PLAN	RD
DRAWN BY:	CHECKED BY:	APPROVED BY:
SCALE:	DATE: 20-4-2024	

ARCHITECTS:

**ILIOS**  
Architecture.  
#15, 3rd Floor, Shree Venkateswara  
Mys. Chikkade main Rd, opp.  
Usha Grand App, Kalyan Nagar Post,  
Bengaluru-45  
E-mail: architectureilios@gmail.com

CHIEF ARCHITECT SIGN

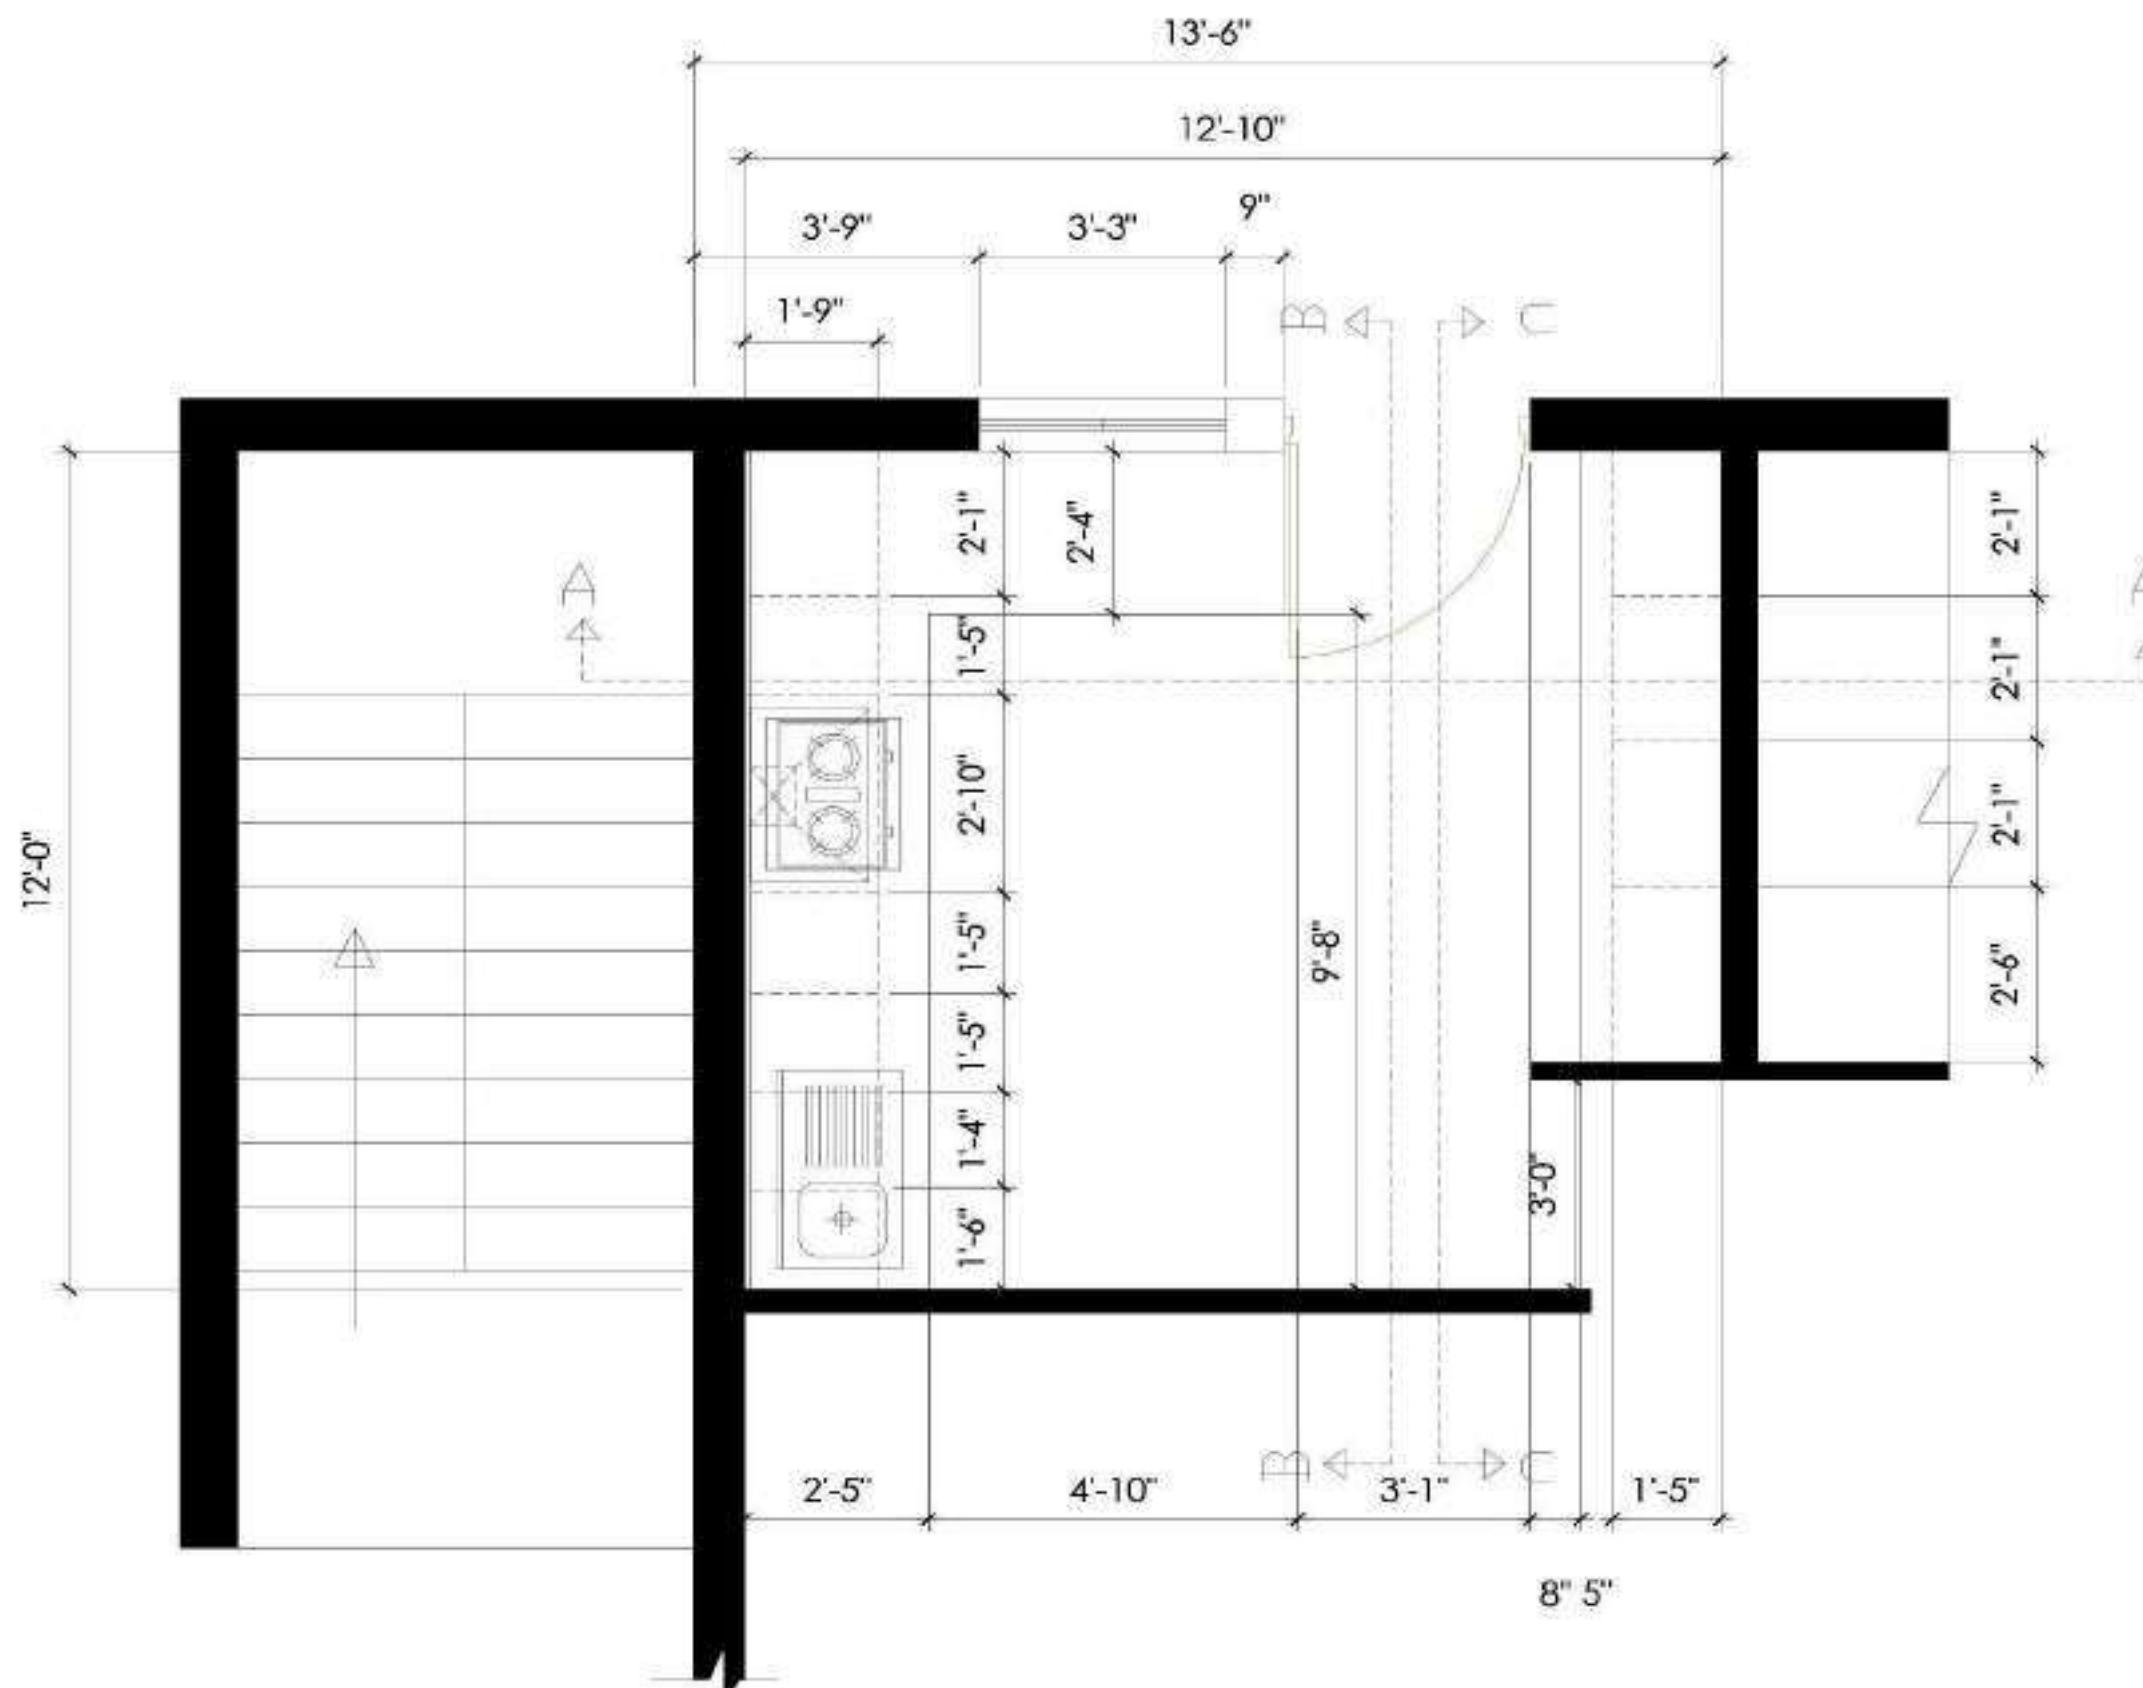

**NOTES:**

1. ALL DIMENSIONS ARE IN FEET & INCH
2. ALL DIMENSIONS MENTIONED IN THE DRAWING NEED VERIFICATION AS PER SITE.
3. THIS DRAWING IS TO BE READ NOT TO SCALE

NORTH:	
LEGEND:	
PROJECT:	KIRAN WHITEFIELD

REVISION	PURPOSE	DATE


#### INTERIOR DRAWINGS


DRAWING TITLE:	KITCHEN SECTION ( A.A )	RD
DRAWN BY:	CHECKED BY:	APPROVED BY:
SCALE:	DATE: 20-9-2024	

ARCHITECTS :

**ILIOS**  
Architecture.  
#118, 3rd Floor, Sree Venkateswara  
Nivas, Chikka main Rd, opp.  
sahayagandhi aptt, Kalyan Nagar Post,  
Bangalore-42  
Email: archdean@ilios.com

CHIEF ARCHITECT SIGN

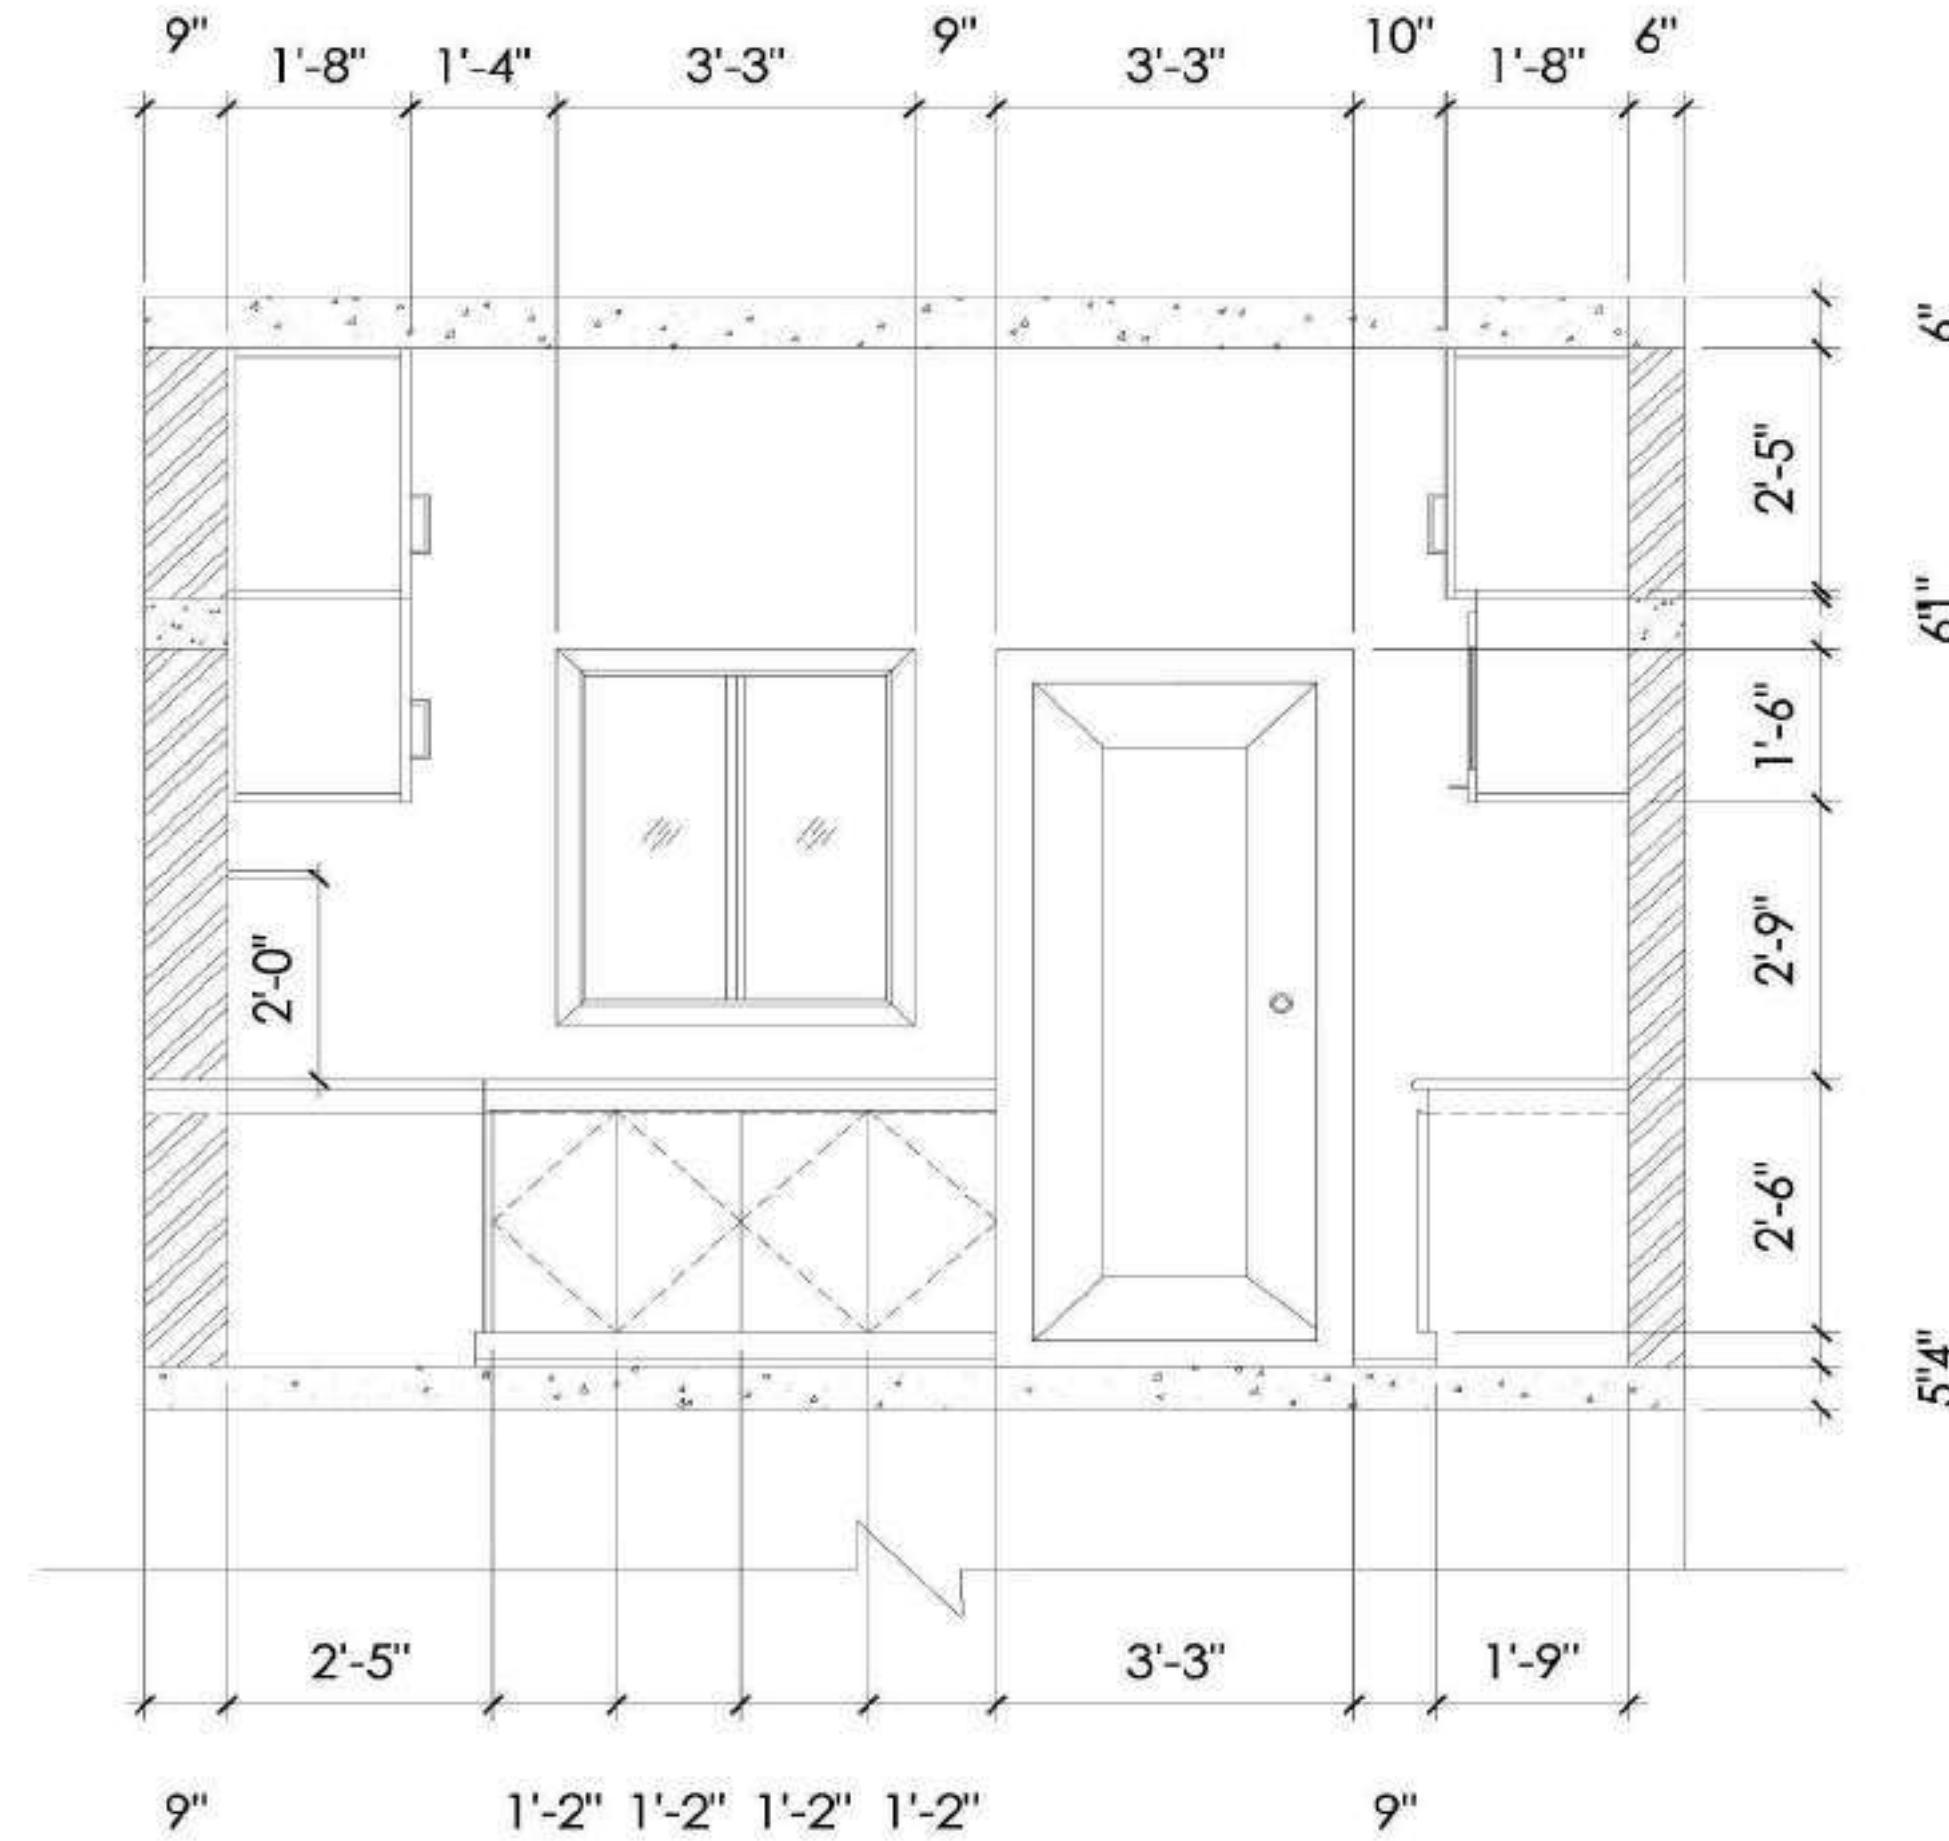

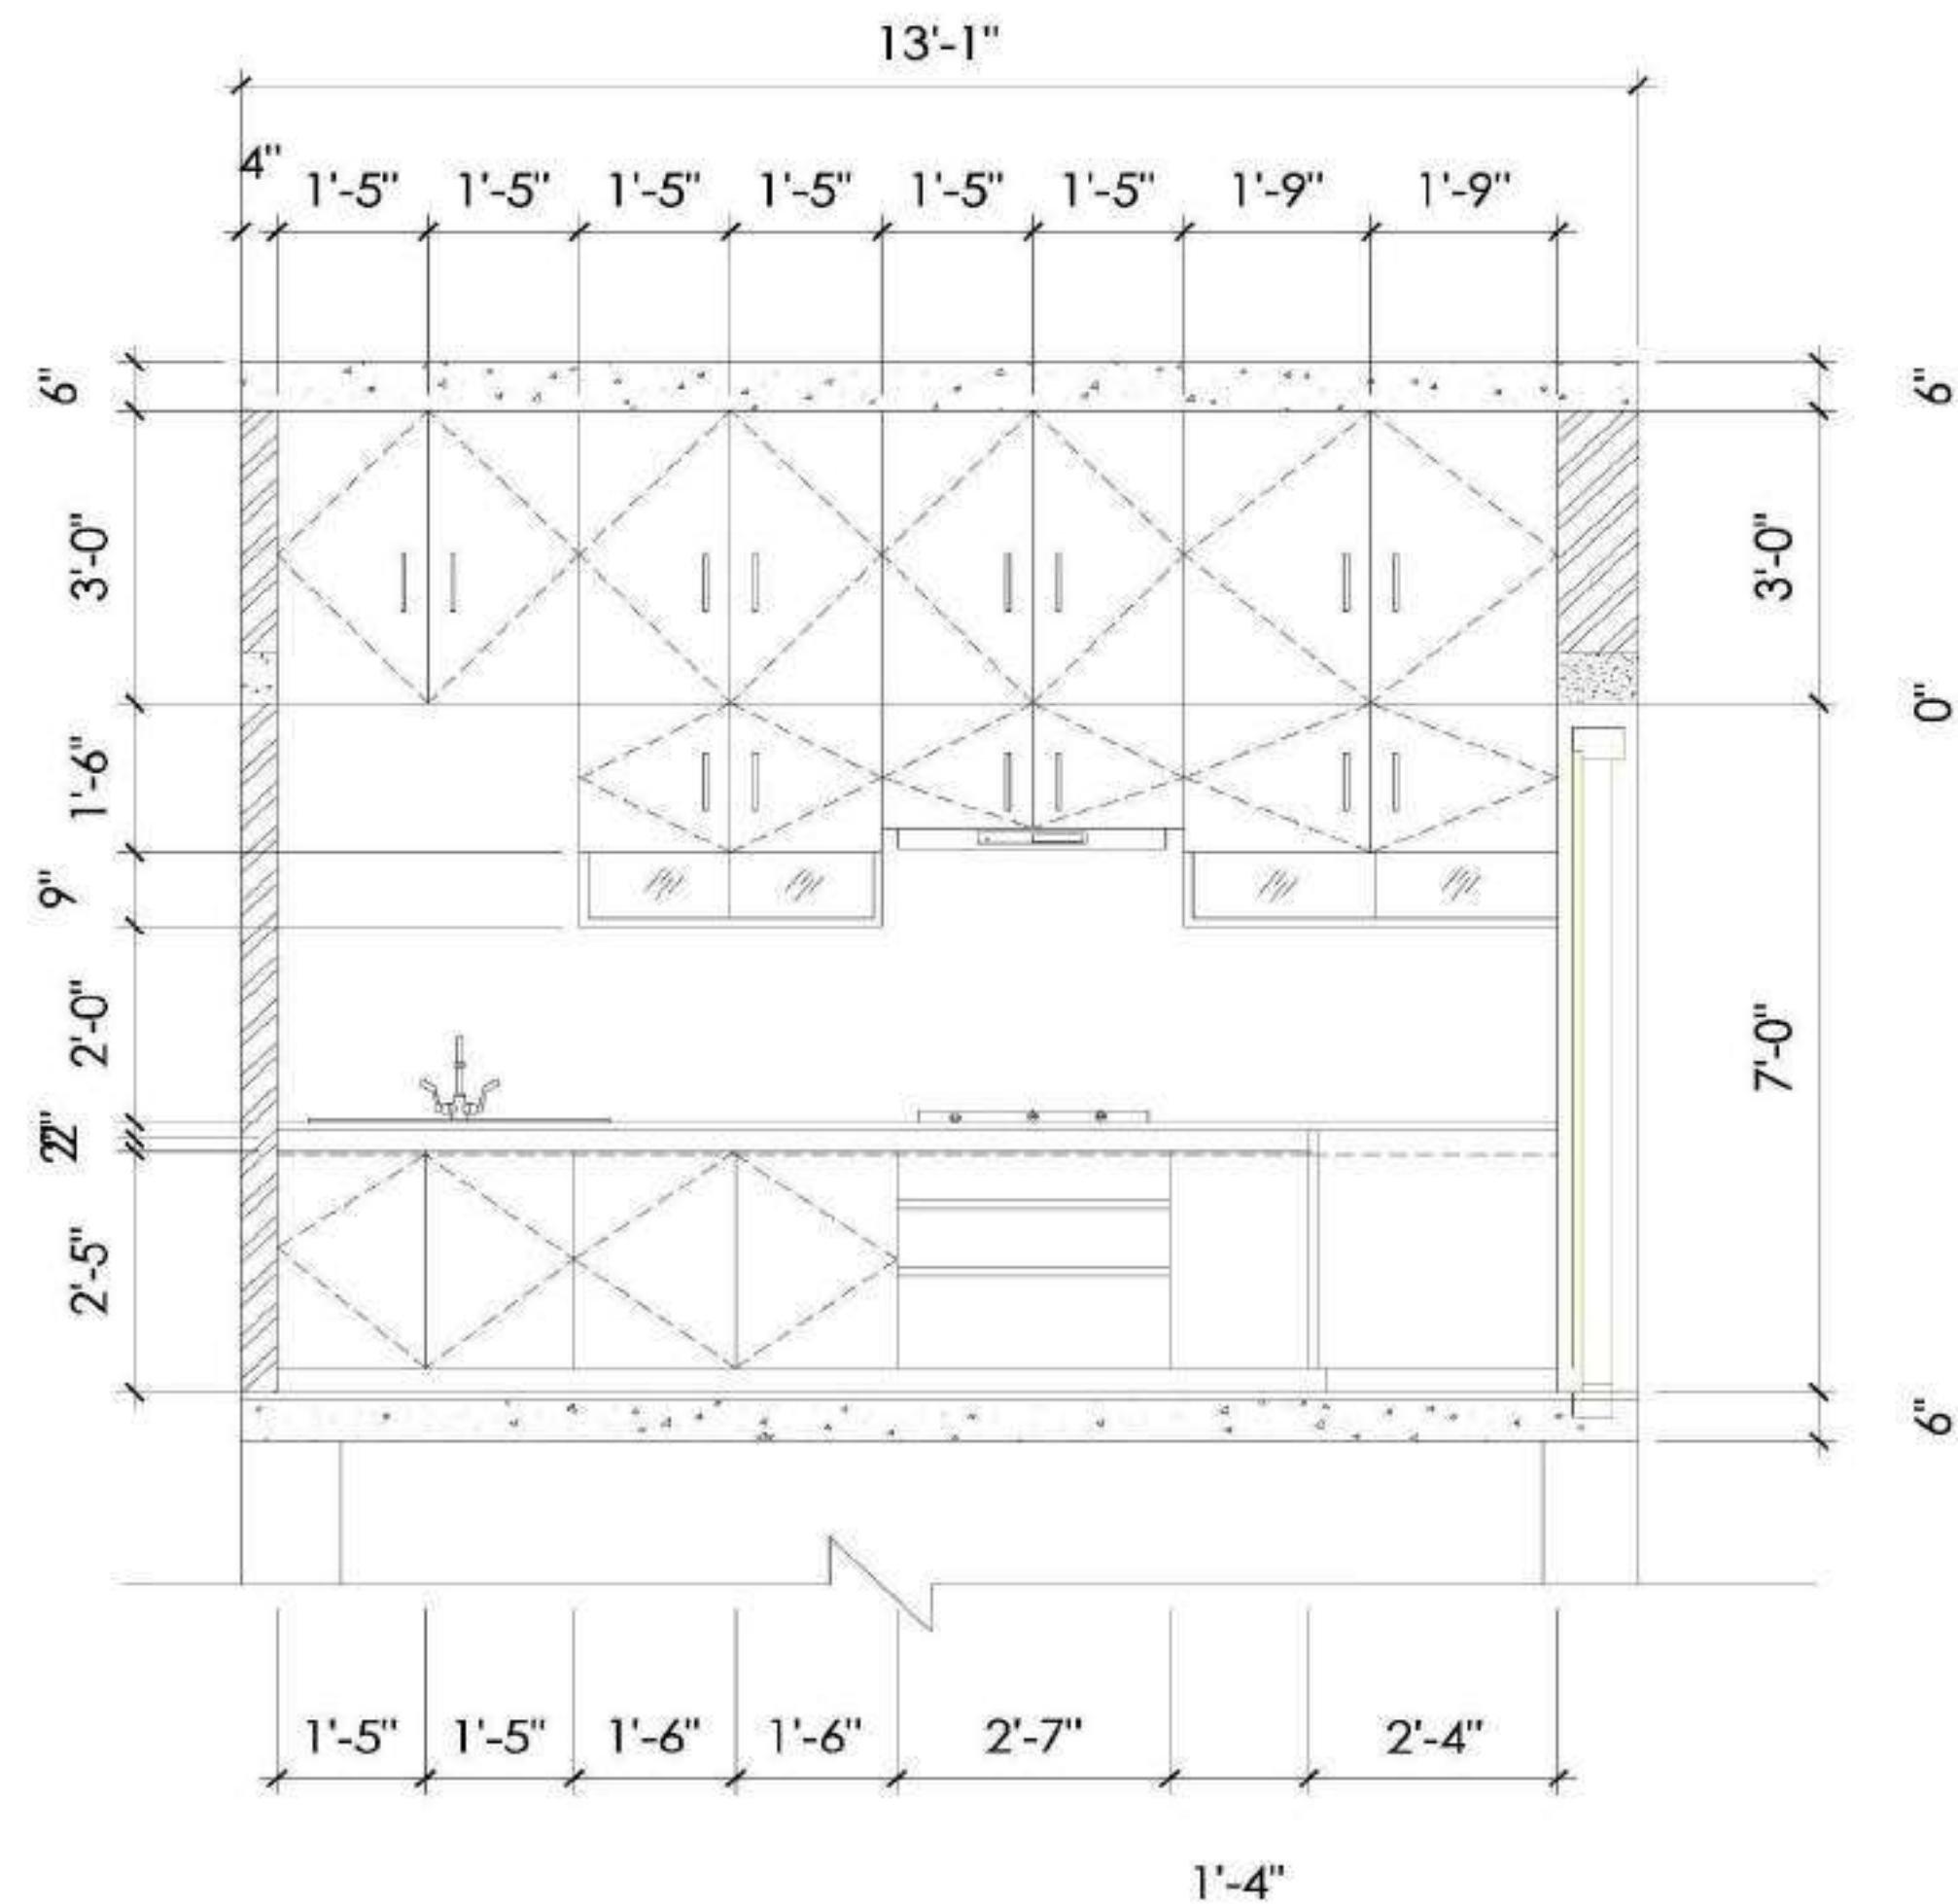

**NOTES:**

1. ALL DIMENSIONS ARE IN FEET & INCH
2. ALL DIMENSIONS MENTIONED IN THE DRAWING NEED VERIFICATION AS PER SITE.
3. THIS DRAWING IS TO BE READ NOT TO SCALE



LEGEND:

PROJECT:  
**KIRAN WHITEFIELD**

REVISION	PURPOSE	DATE


INTERIOR DRAWINGS

DRAWING TITLE:	KITCHEN SECTION ( B.B )	RD
DRAWN BY:	CHECKED BY:	APPROVED BY:
SCALE:	DATE: 20-9-2024	

ARCHITECTS:

**ILIOS**  
Architecture.  
#108, 3rd Floor, Street Venkateshwara  
Nivas, Chikmagalur main Rd., opp.  
Shivaganga app't, Keljan Nagar Post,  
Bangalore-43  
E-mail: architecture@iosgina.com

CHIEF ARCHITECT SIGN

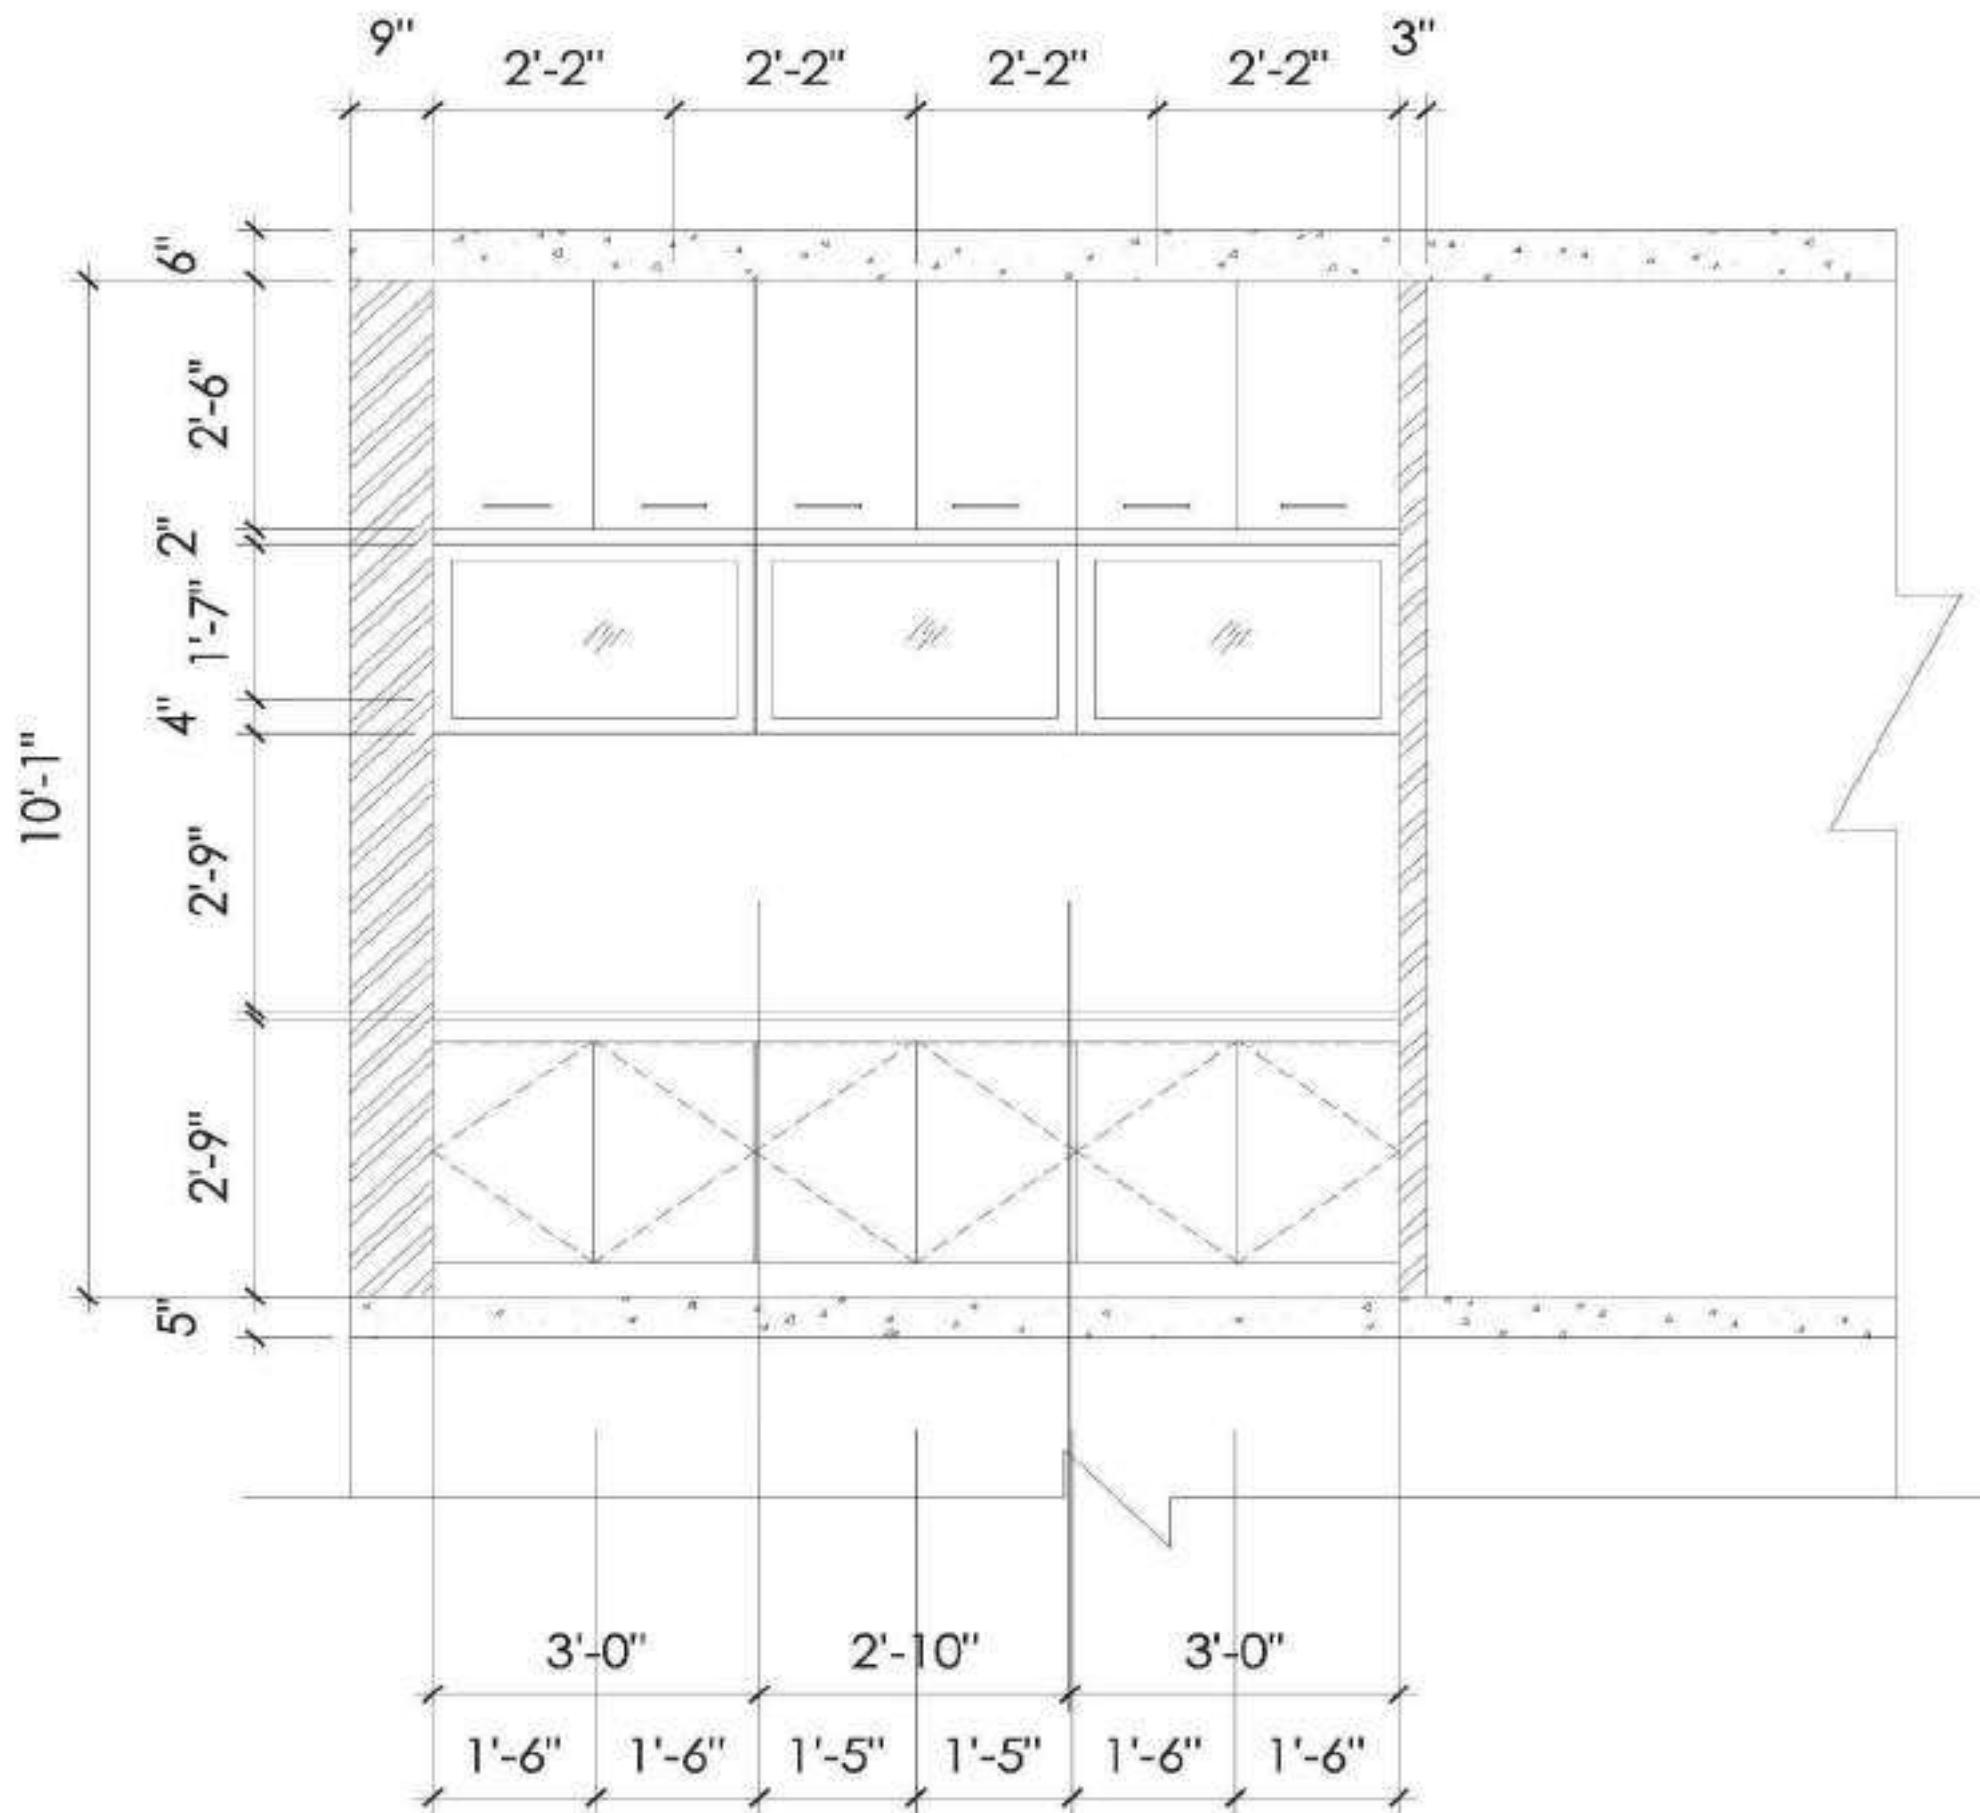

**NOTES:**

- ALL DIMENSIONS ARE IN FEET & INCH
- ALL DIMENSIONS MENTIONED IN THE DRAWING NEED VERIFICATION AS PER SITE,
- THIS DRAWING IS TO BE READ NOT TO SCALE



LEGEND:

PROJECT:

**KIRAN WHITEFIELD**

REVISION	PURPOSE	DATE

INTERIOR DRAWINGS:

DRAWING TITLE:	KITCHEN SECTION (C, C)		R0
DRAWN BY:	CHECKED BY:	APPROVED BY:	
SCALE:	<input checked="" type="checkbox"/>		DATE: 20-5-2024

ARCHITECTS:

**ILIOS**  
Architecture.

#18, 3rd Floor, Shree Venkateswara  
Mills, Chikkuru main Rd, opp.  
safazgrand appt, Kalyan Nagar Post,  
Bangalore - 43  
E-mail: archsec@ilios.com

CHIEF ARCHITECT SIGN



09

KUMAR ,  
MATHIKERE

## KUMAR MATHIKERE

client - kumar mathikere

project - residence

site - bengaluru


### DESCRIPTION

Kumar Mathikere is a residential project that showcases a harmonious blend of modern and classic design elements. This fusion approach ensures that the interiors exude both contemporary sophistication and timeless elegance.

As part of the project for kumar mathikere residence, I have developed an intricate **3D interior model for pooja room** and detailed working drawings.

### DESIGN IDEA

The fusion of modern and classic design, often known as transitional design, combines the best of both worlds to create spaces that are stylish, balanced, and versatile.

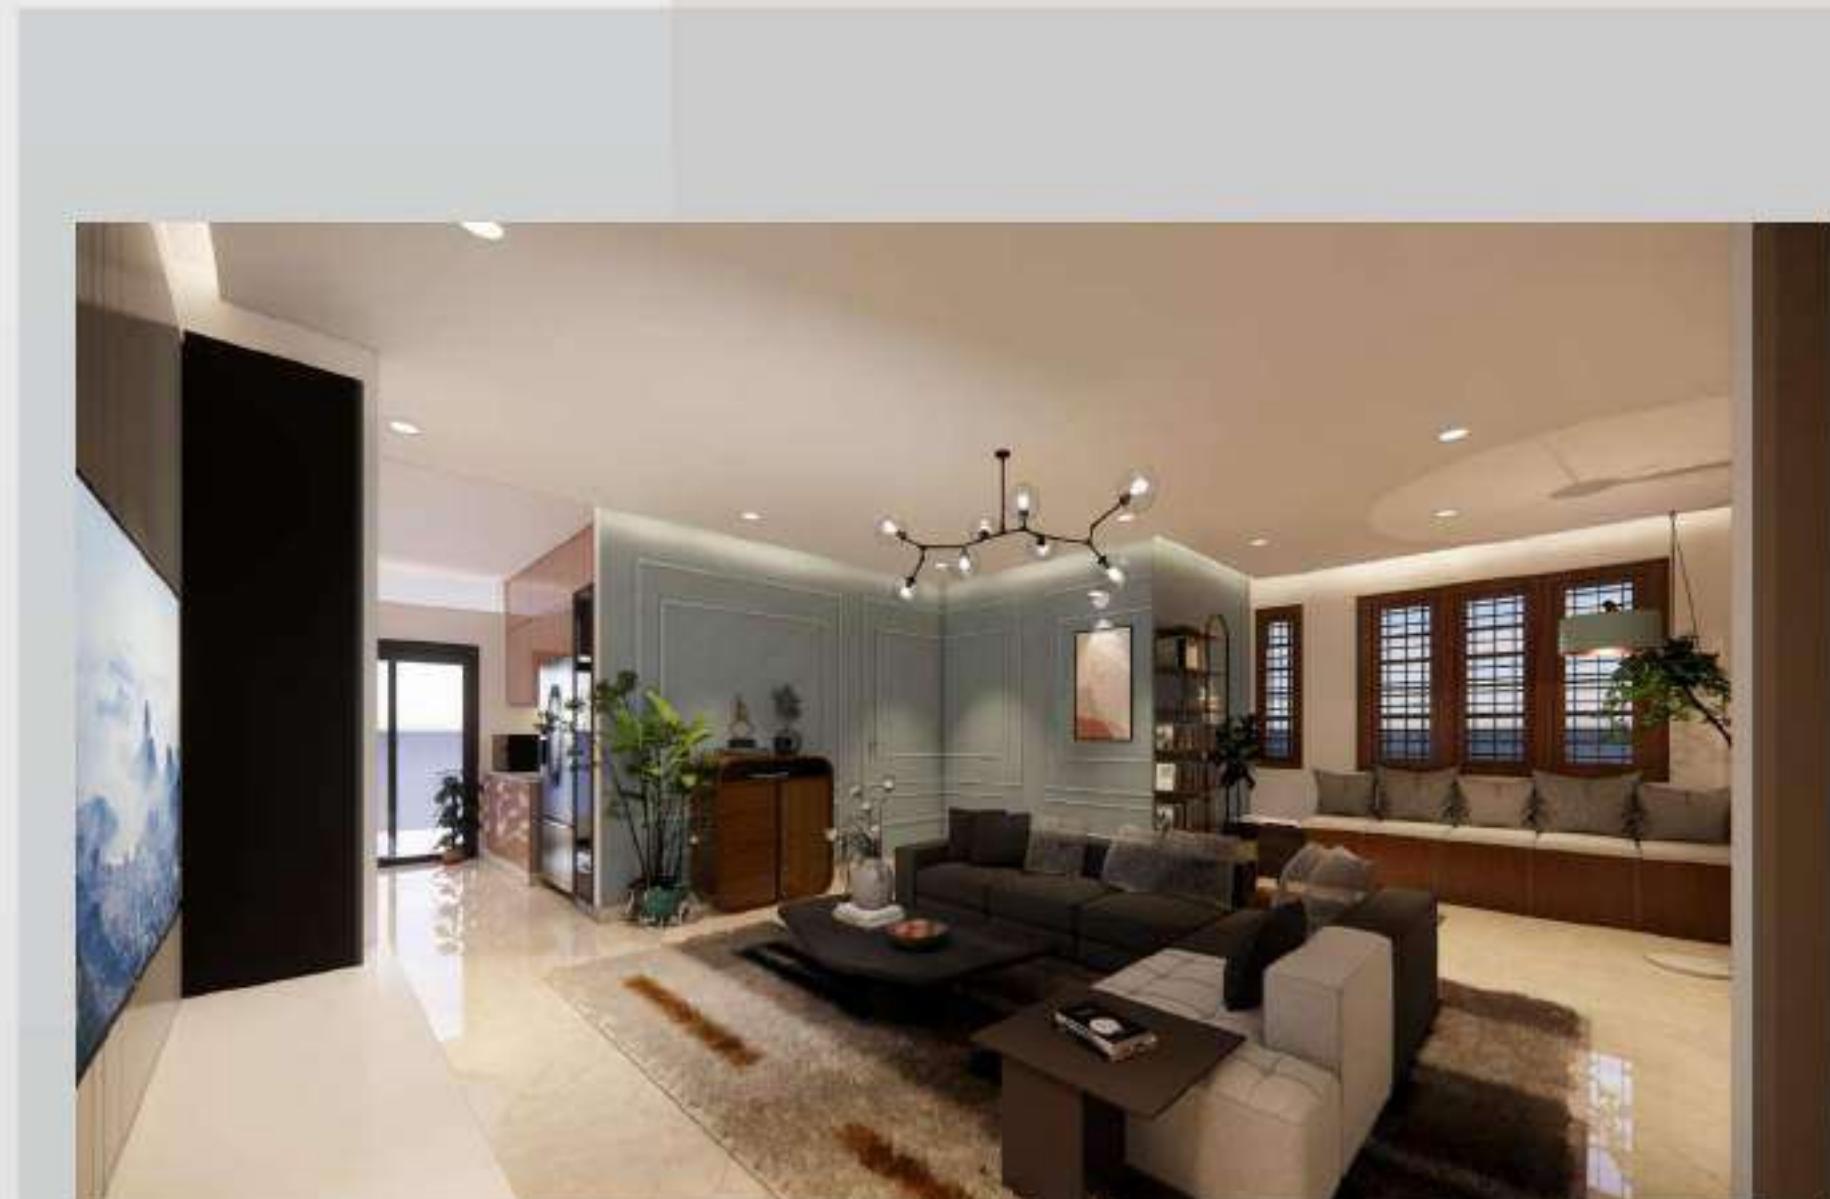


## INTIRIOR VIEWS



NOTES:  
1.ALL DIMENSIONS ARE IN MM  
2.ALL DIMENSIONS MENTIONED  
IN THE DRAWING NEED  
VERIFICATION AS PER SITE.  
3.THIS DRAWING IS TO BE READ  
NOT TO SCALE



LEGEND :

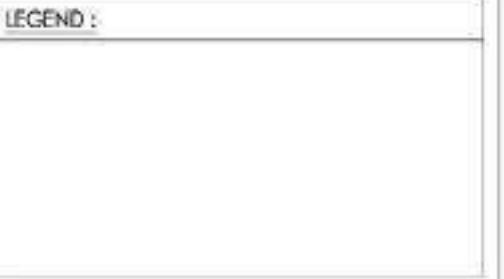

PROJECT:  
**KUMAR MATHIKERE**

REVISION	PURPOSE	DATE

INTERIOR DRAWINGS

DRAWING TITLE:  
**3 FLOOR LIVINGROOM ( A )**


RD

DRAWN BY:  CHECKED BY:  APPROVED BY:   
SCALE:  DATE: 16/06/2024

ARCHITECTS:

**ILIOS**  
Architecture.  
#18, 3rd Floor, Shree Venkateswara  
Mills, Chikkaballapur Main Rd, opp.  
Sahayadri Appartments, Kalyan Nagar Post,  
Bangalore-43  
E-mail: architecture@ilios.com

CHIEF ARCHITECT SIGN

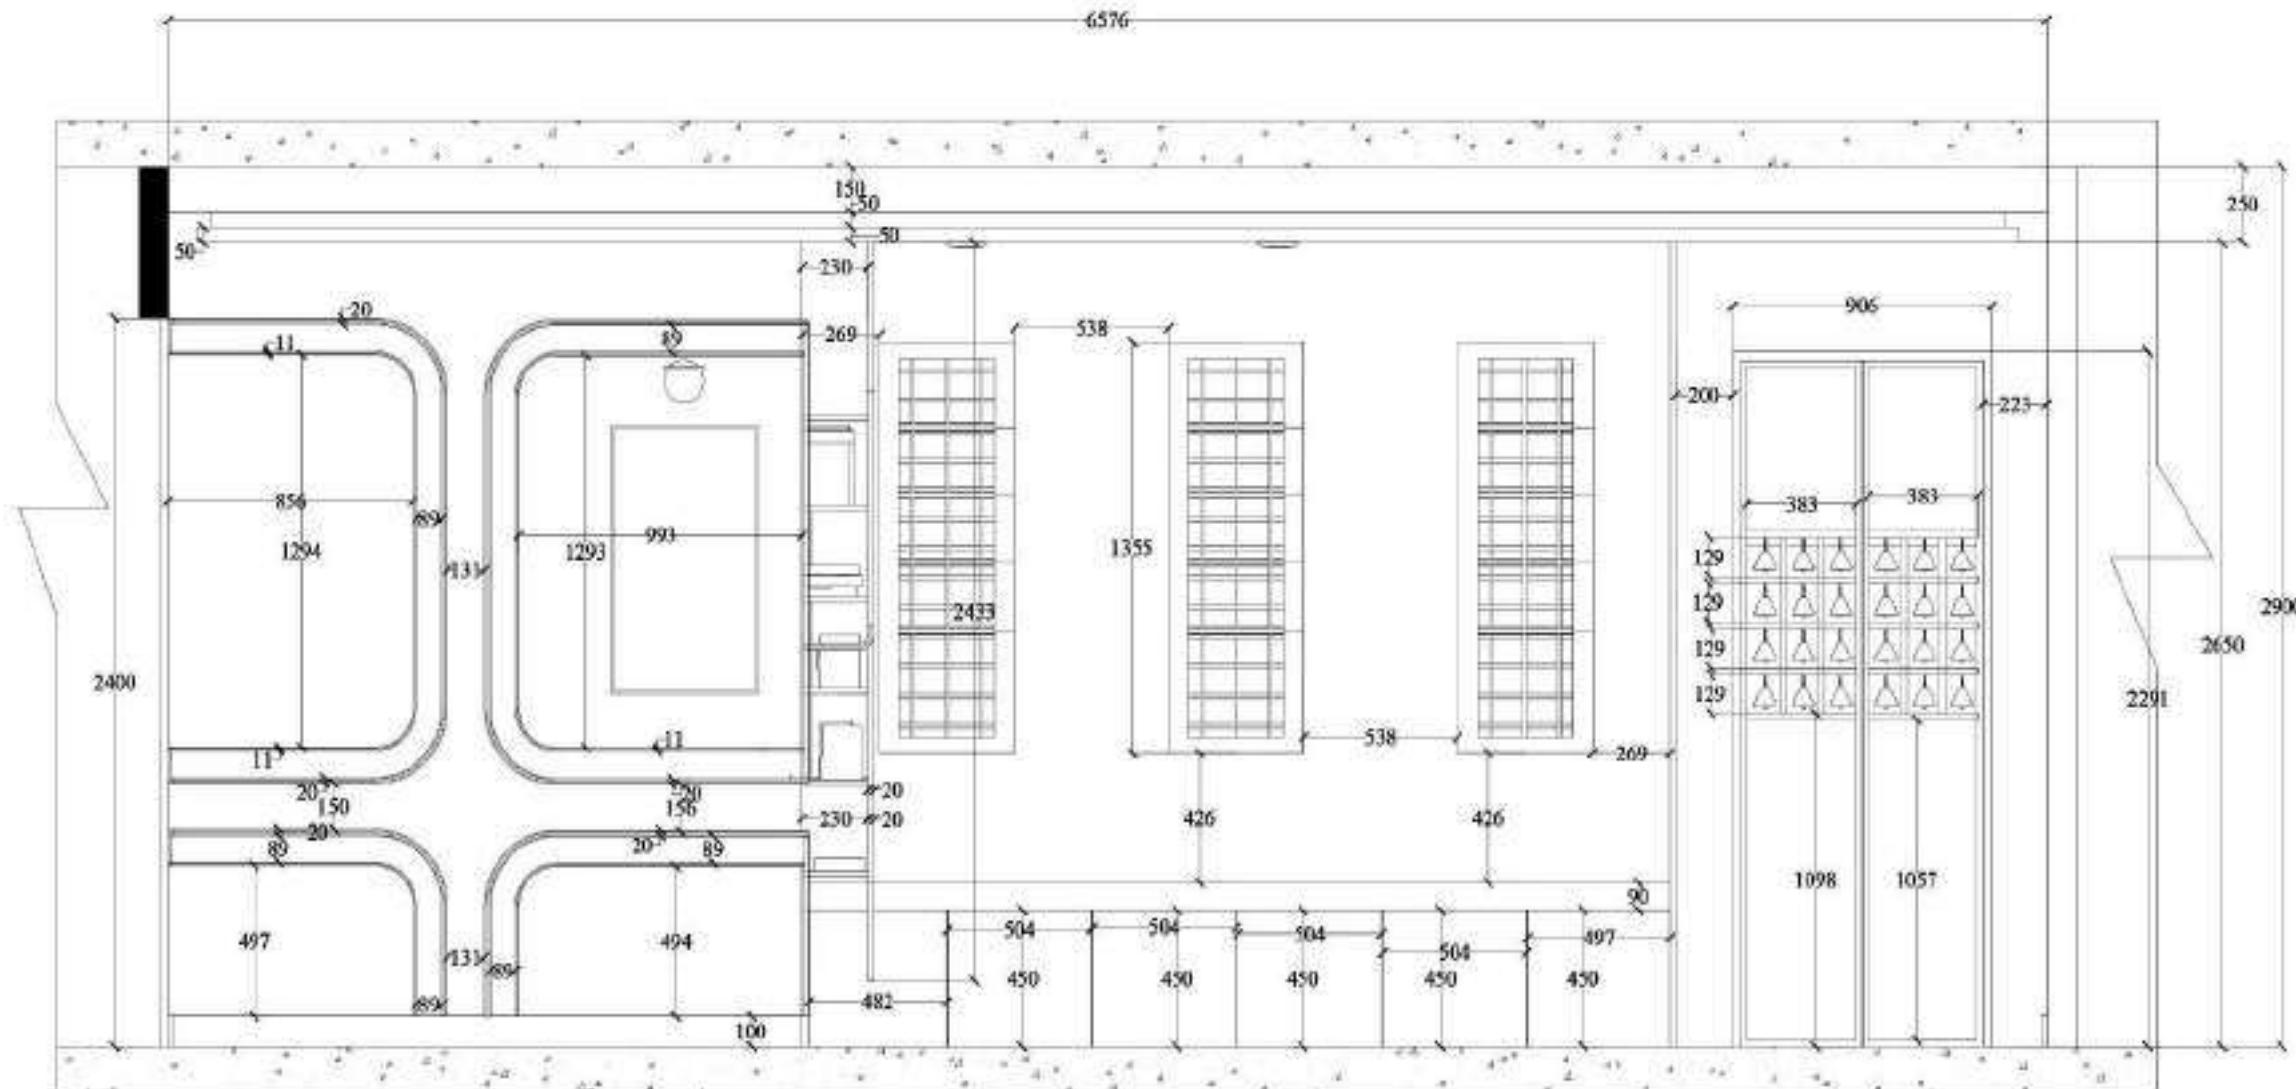

**NOTES:**

- 1.ALL DIMENSIONS ARE IN MM
- 2.ALL DIMENSIONS MENTIONED IN THE DRAWING NEED VERIFICATION AS PER SITE.
- 3.THIS DRAWING IS TO BE READ NOT TO SCALE

**NORTH:**



**LEGEND:**

**PROJECT:**

**KUMAR MATHIKERE**

REVISION	PURPOSE	DATE

**INTERIOR DRAWINGS**


DRAWING TITLE:	3 FLOOR LIVINGROOM ( B )	RD
DRAWN BY:	CHECKED BY:	APPROVED BY:
SCALE:	<input checked="" type="checkbox"/>	DATE: 16-08-2024

**ARCHITECTS:**

**ILIOS**  
Architecture.


#18, 3rd Floor, Street Venkateshwara  
Mys. Chikkade main Rd, opp.  
sahayagard aptt, Kalyan Nagar Post,  
Bangalore-45  
Email: architecture@ilios@gmail.com

**CHIEF ARCHITECT SIGN**

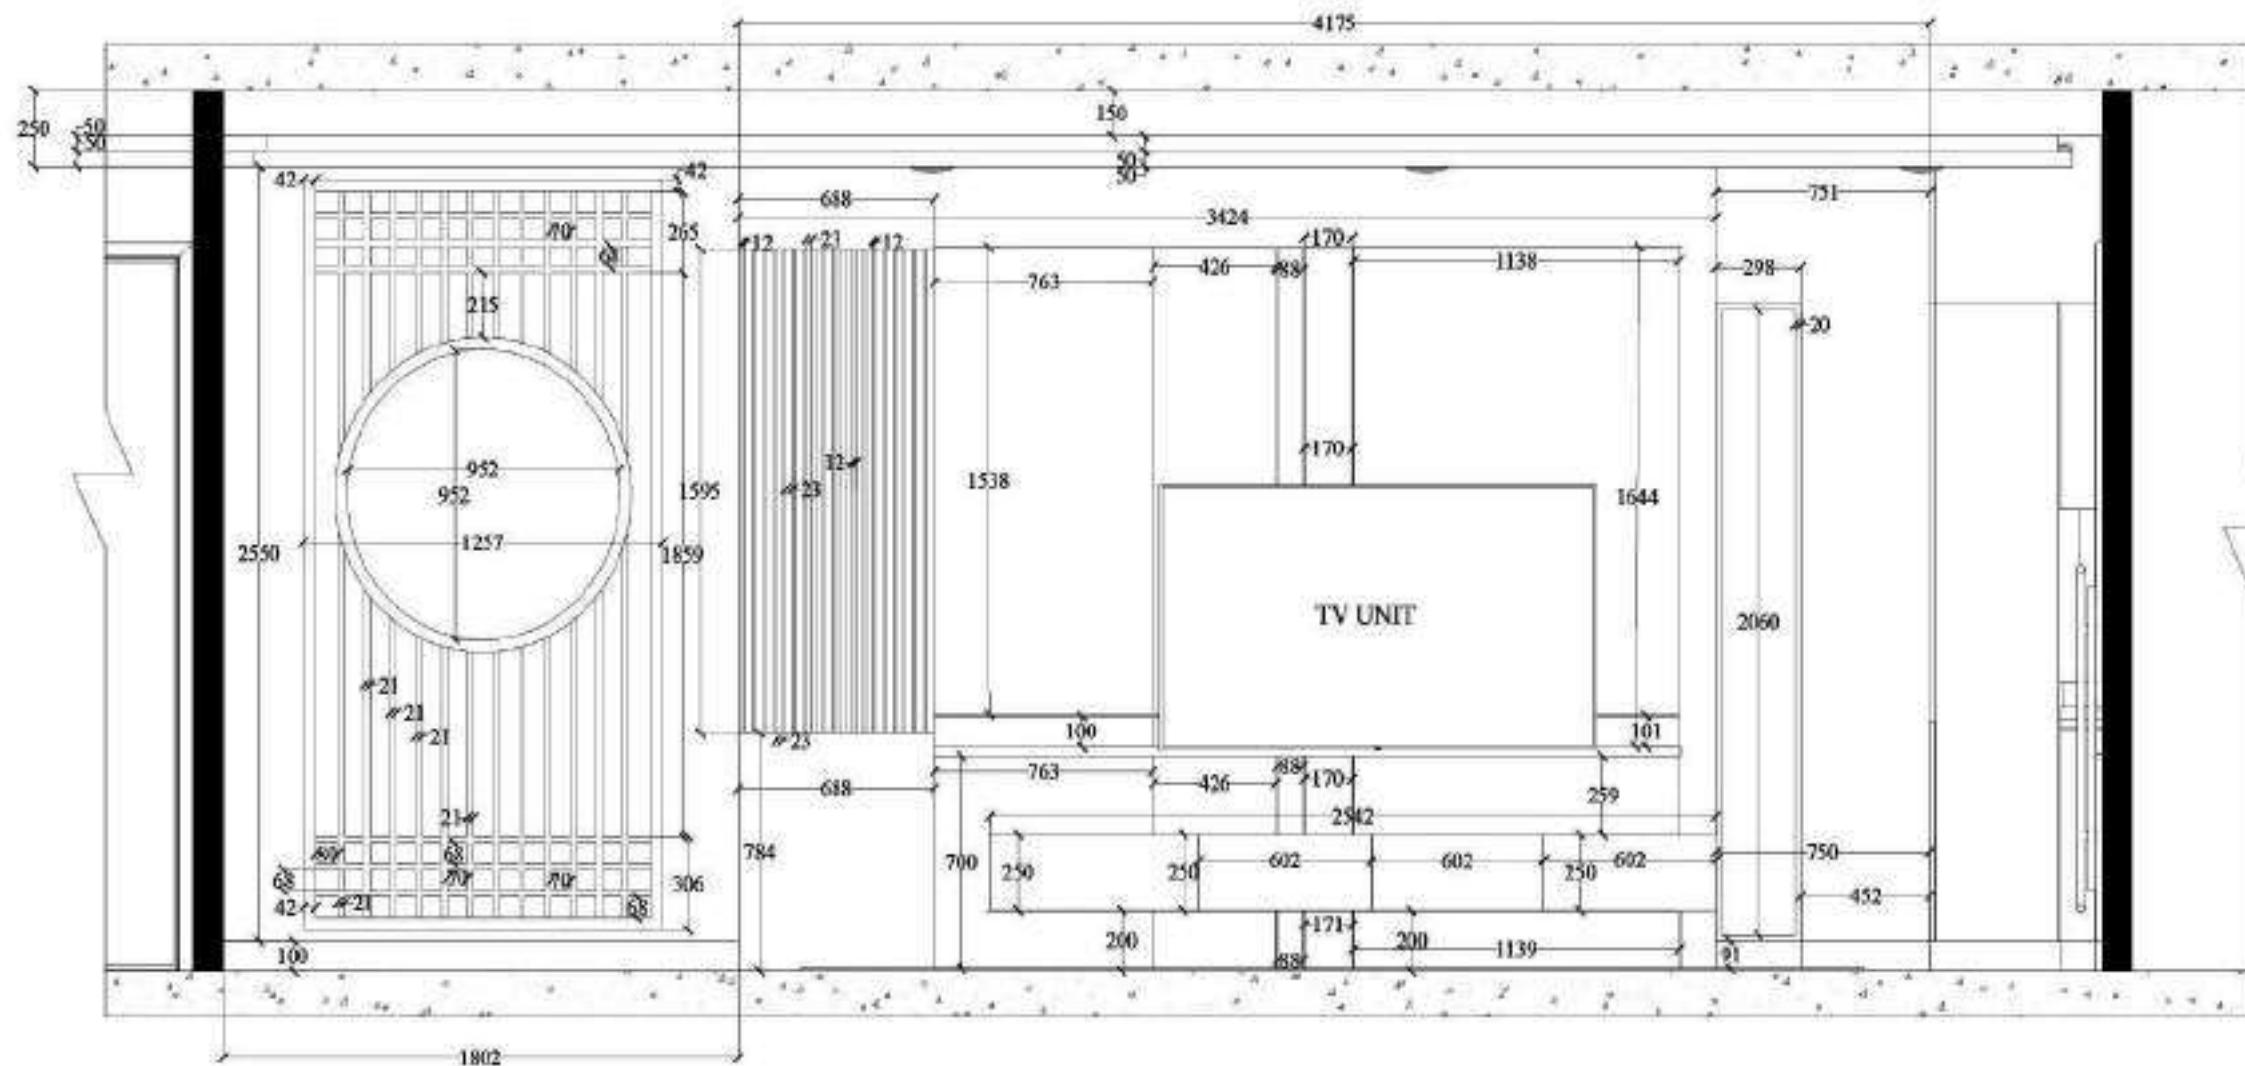

## NOTES:

- 1.ALL DIMENSIONS ARE IN MM
- 2.ALL DIMENSIONS MENTIONED IN THE DRAWING NEED VERIFICATION AS PER SITE.
- 3.THIS DRAWING IS TO BE READ NOT TO SCALE

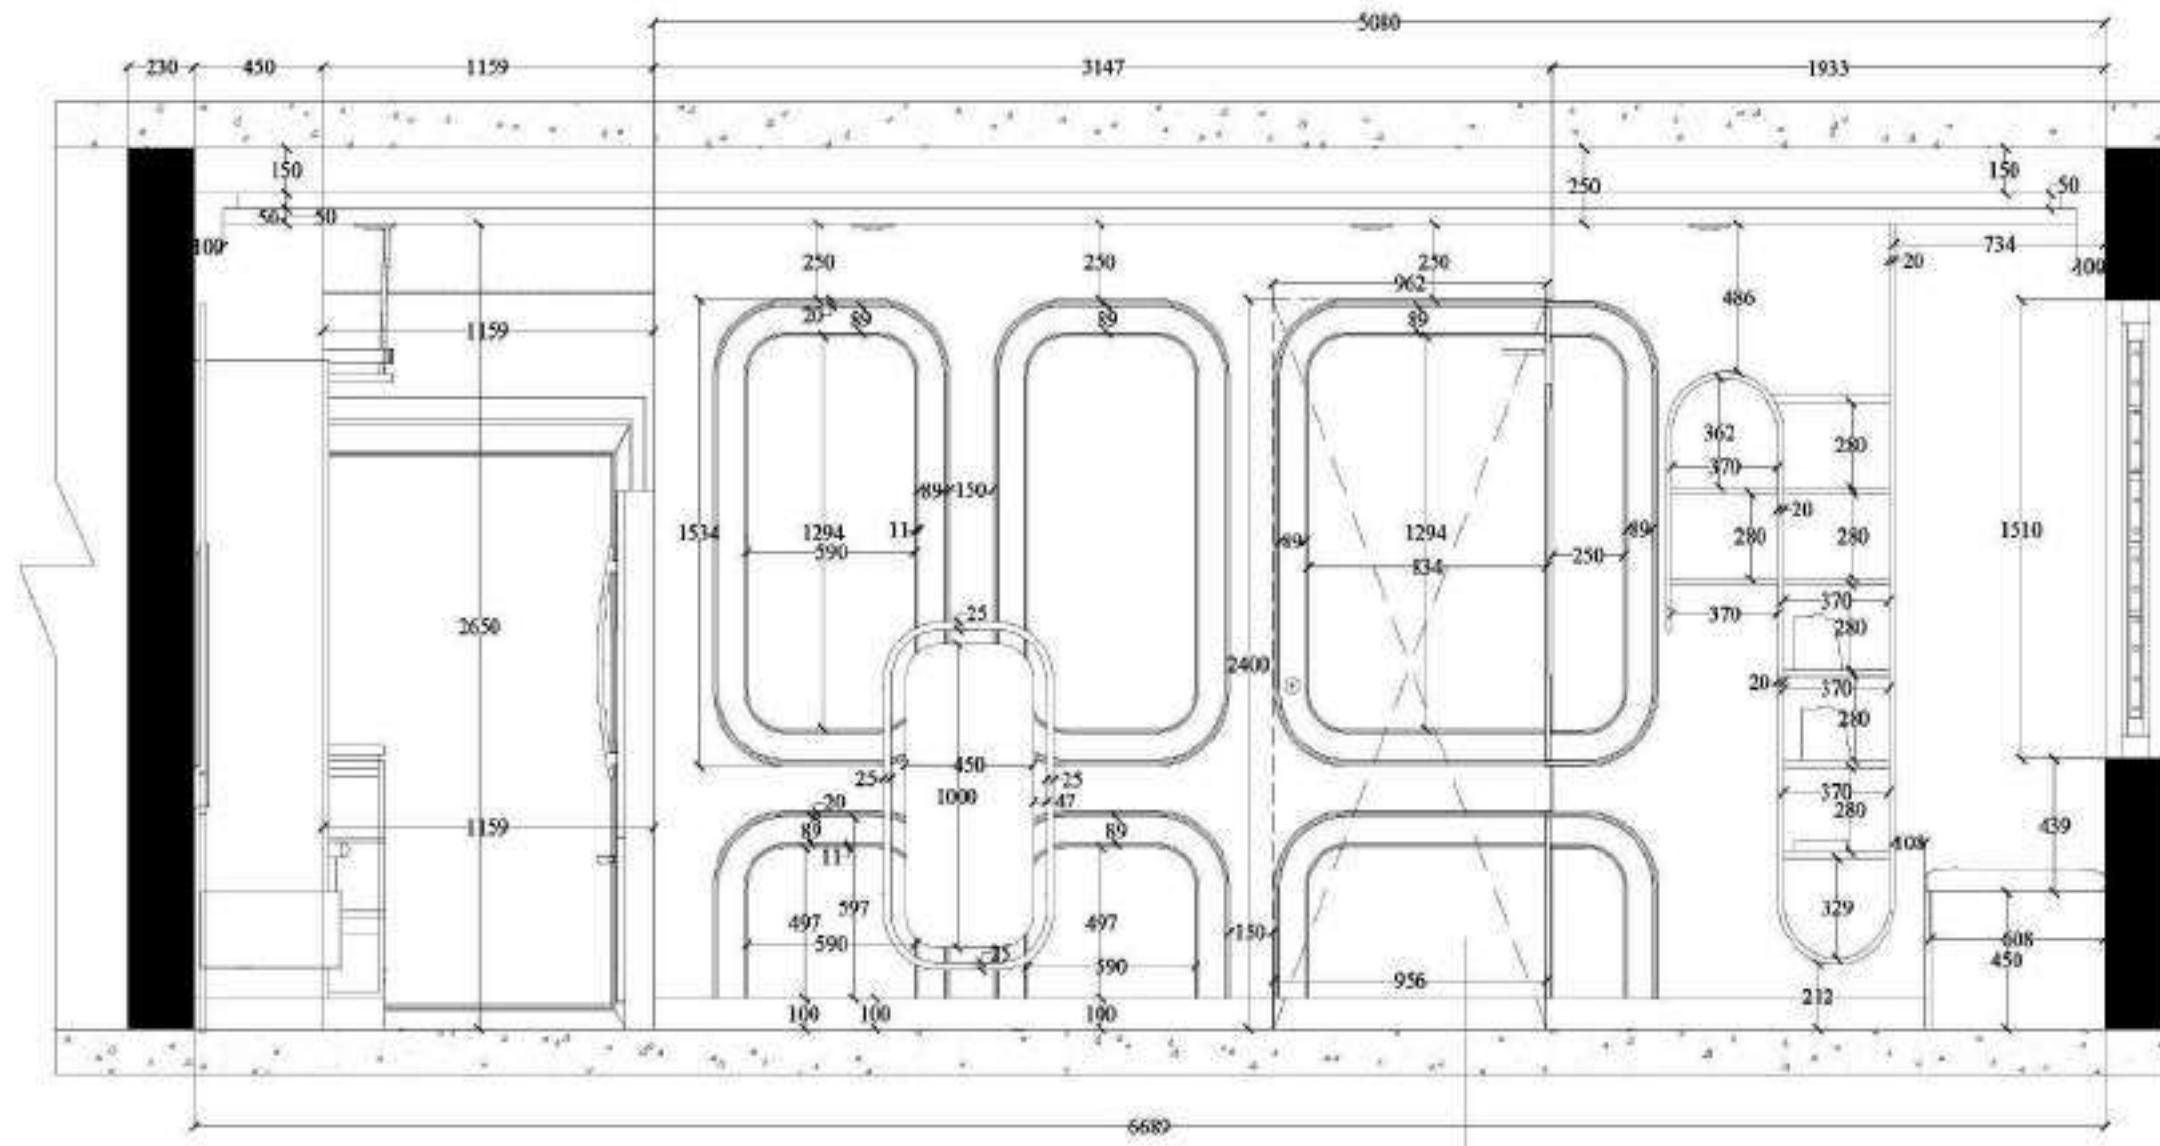

→ concealed door

## NORTH:



## LEGEND:

## PROJECT:

**KUMAR MATHIKERE**

REVISION	PURPOSE	DATE

## INTERIOR DRAWINGS

DRAWING TITLE:	RO
3 FLOOR LIVINGROOM ( C )	
DRAWN BY: [Signature]	CHECKED BY: [Signature]
APPROVED BY: [Signature]	

## ARCHITECTS:


**ILIOS**  
Architecture.

 #18, 3rd Floor, Shree Venkateswara  
Mia, Chikkade main Rd, opp,  
sharagrand, aptt, Kalyan Nagar Post,  
Bengalore-45  
Email: architecture@ilios.com

## CHIEF ARCHITECT SIGN

NOTES:

- 1.ALL DIMENSIONS ARE IN MM
- 2.ALL DIMENSIONS MENTIONED IN THE DRAWING NEED VERIFICATION AS PER SITE.
- 3.THIS DRAWING IS TO BE READ NOT TO SCALE

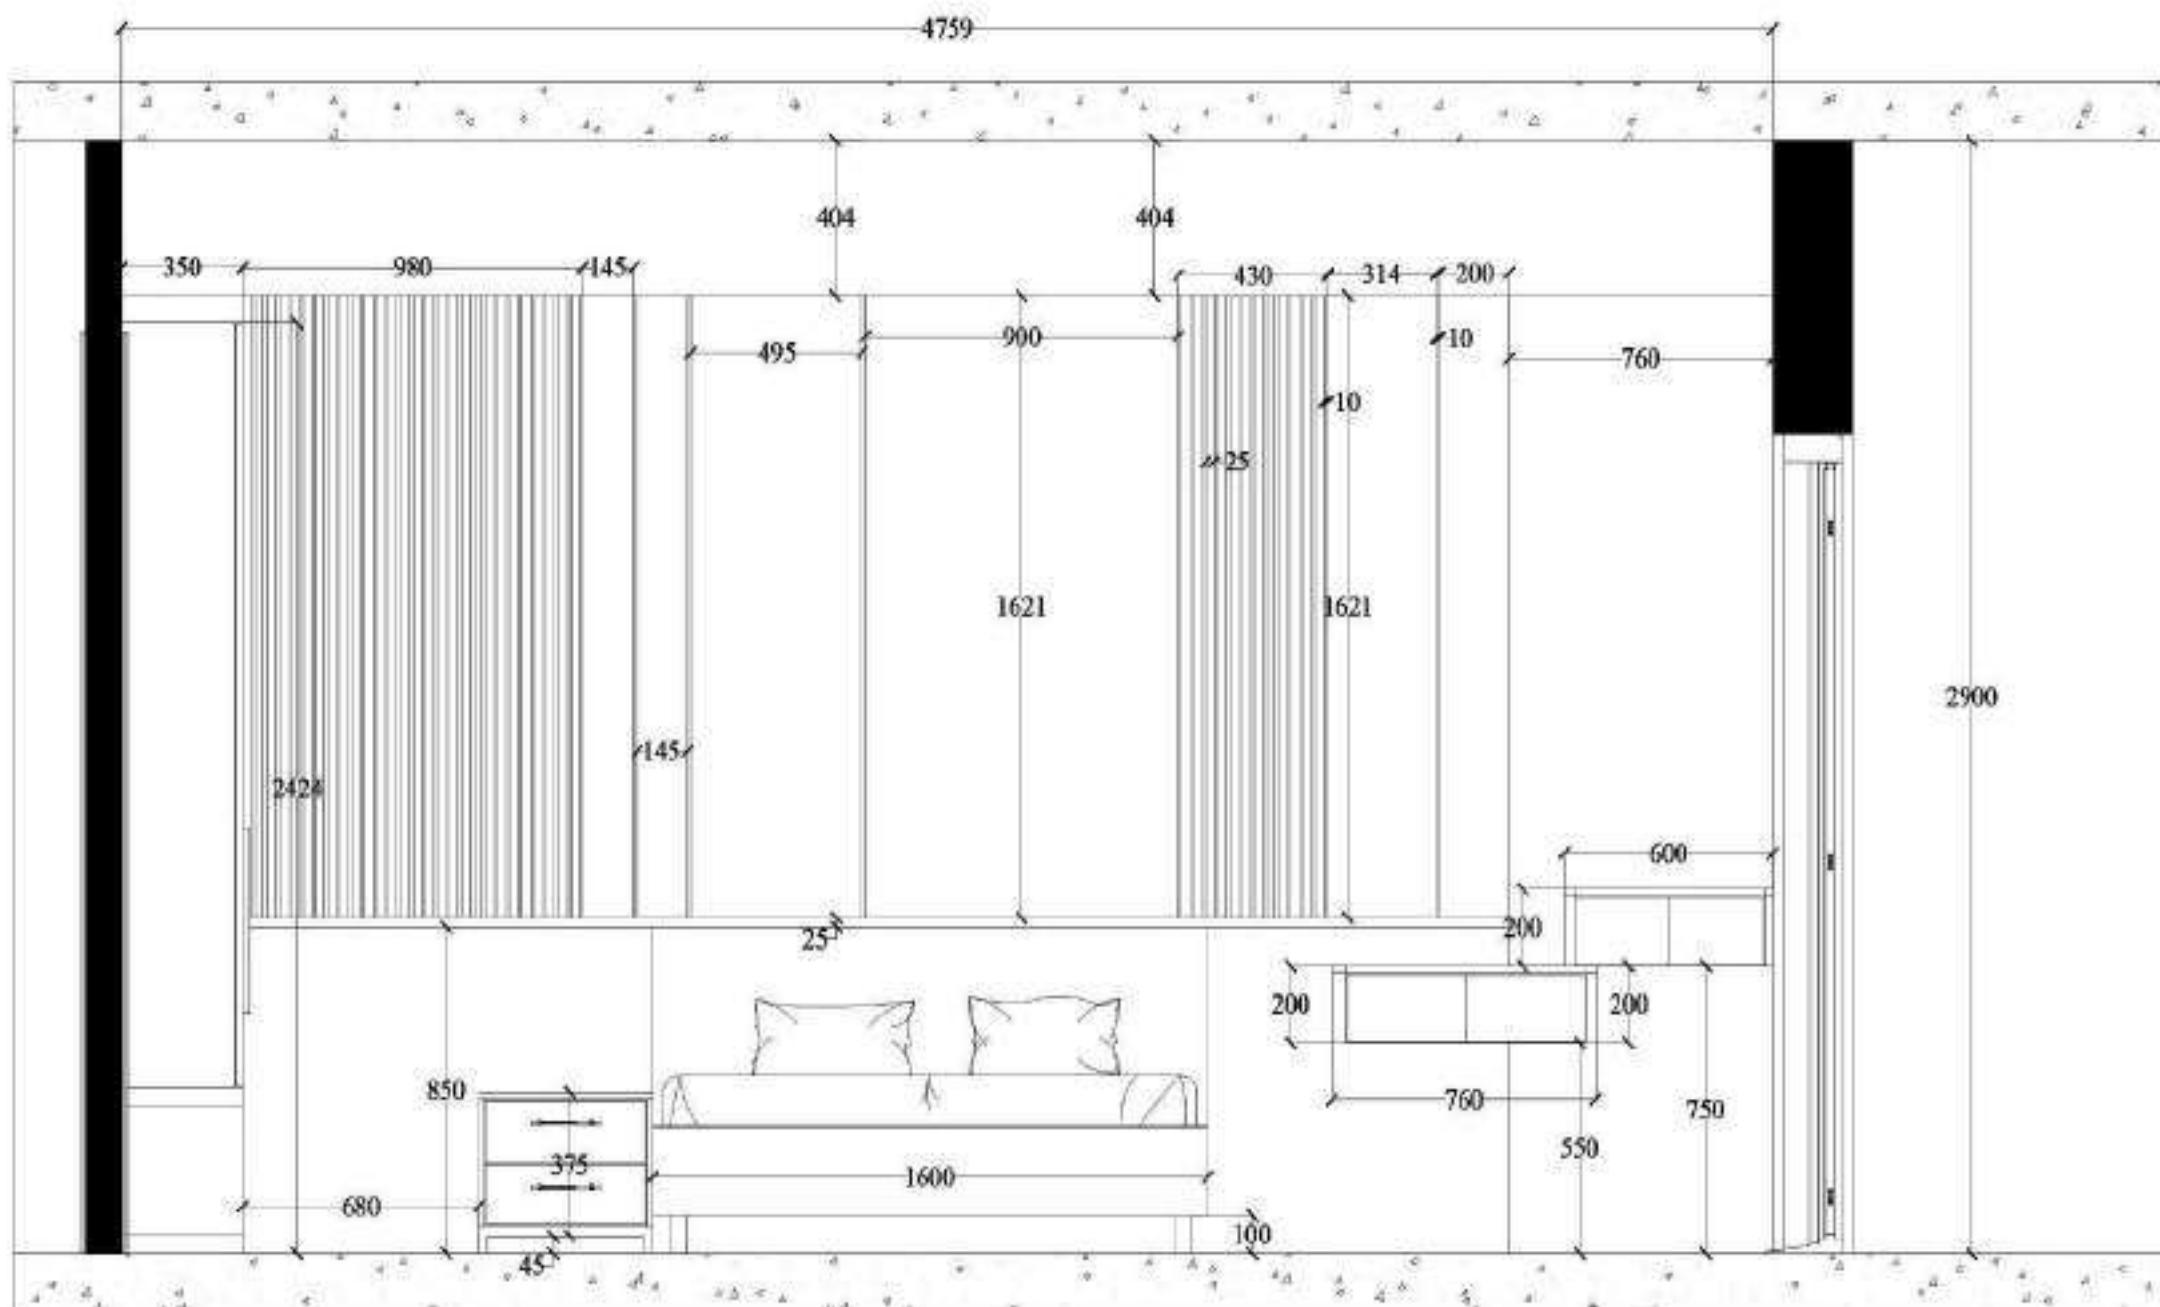

NORTH:



LEGEND:

PROJECT:

**KUMAR MATHIKERE**

REVISION	PURPOSE	DATE

INTERIOR DRAWINGS

DRAWING TITLE:	RD	
3RD FLOOR MBR HEAD BOARD		
DRAWN BY:	CHECKED BY:	APPROVED BY:
SCALE:		DATE: 16/08/2024


ARCHITECTS:

**ILIOS**  
Architecture

#18, 3rd Floor, Shree Venkateswara  
Nik. Chellare main Rd, opp.  
saharagand aptt, Kalyan Nagar Post,  
Bangalore-43  
E-mail: architecture@ilios.com

CHIEF ARCHITECT SIGN

NOTES:  
 1.ALL DIMENSIONS ARE IN MM  
 2.ALL DIMENSIONS MENTIONED IN THE DRAWING NEED VERIFICATION AS PER SITE.  
 3.THIS DRAWING IS TO BE READ NOT TO SCALE

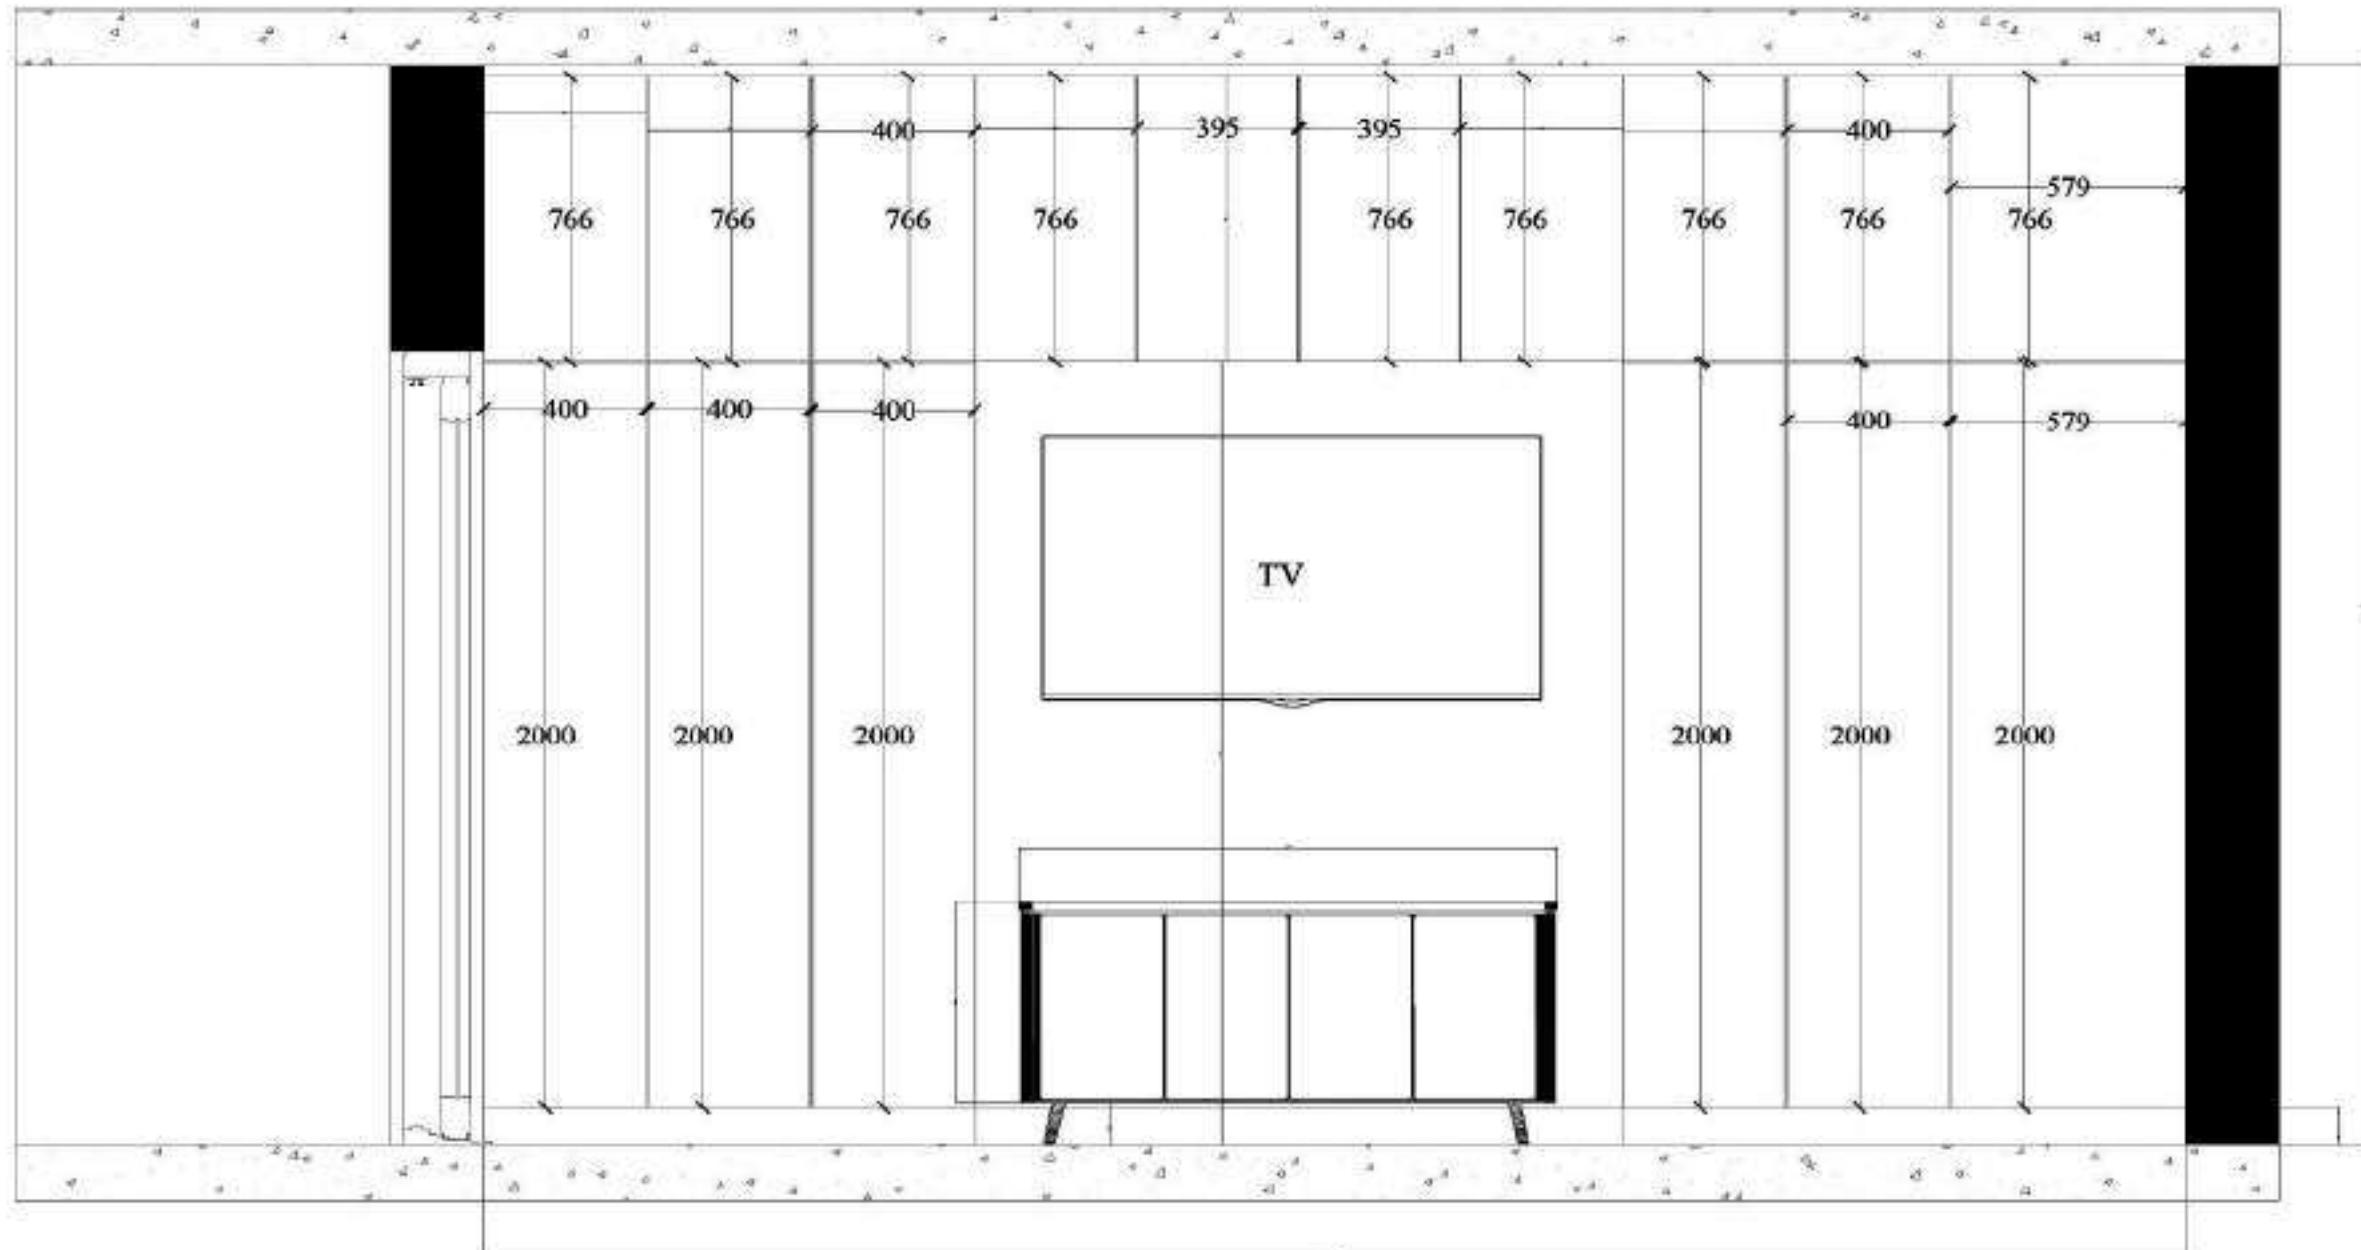

LEGEND :

PROJECT:  
**KUMAR MATHIKERE**

REVISION	PURPOSE	DATE

INTERIOR DRAWINGS


DRAWING TITLE:	RD
DRAWN BY:	CHECKED BY:
SCALE:	DATE: 16-08-2024

ARCHITECTS:

**ILIOS**  
Architecture  
#18, 3rd Floor, Shree Venkateswara  
Nivas, Chellame main Rd, opp.  
Shanthagard aptt, Kalyan Nagar Post,  
Bangalore-43  
Email: architecture@ilios.com

CHIEF ARCHITECT SIGN

NOTES:  
 1.ALL DIMENSIONS ARE IN MM  
 2.ALL DIMENSIONS MENTIONED IN THE DRAWING NEED VERIFICATION AS PER SITE.  
 3.THIS DRAWING IS TO BE READ NOT TO SCALE

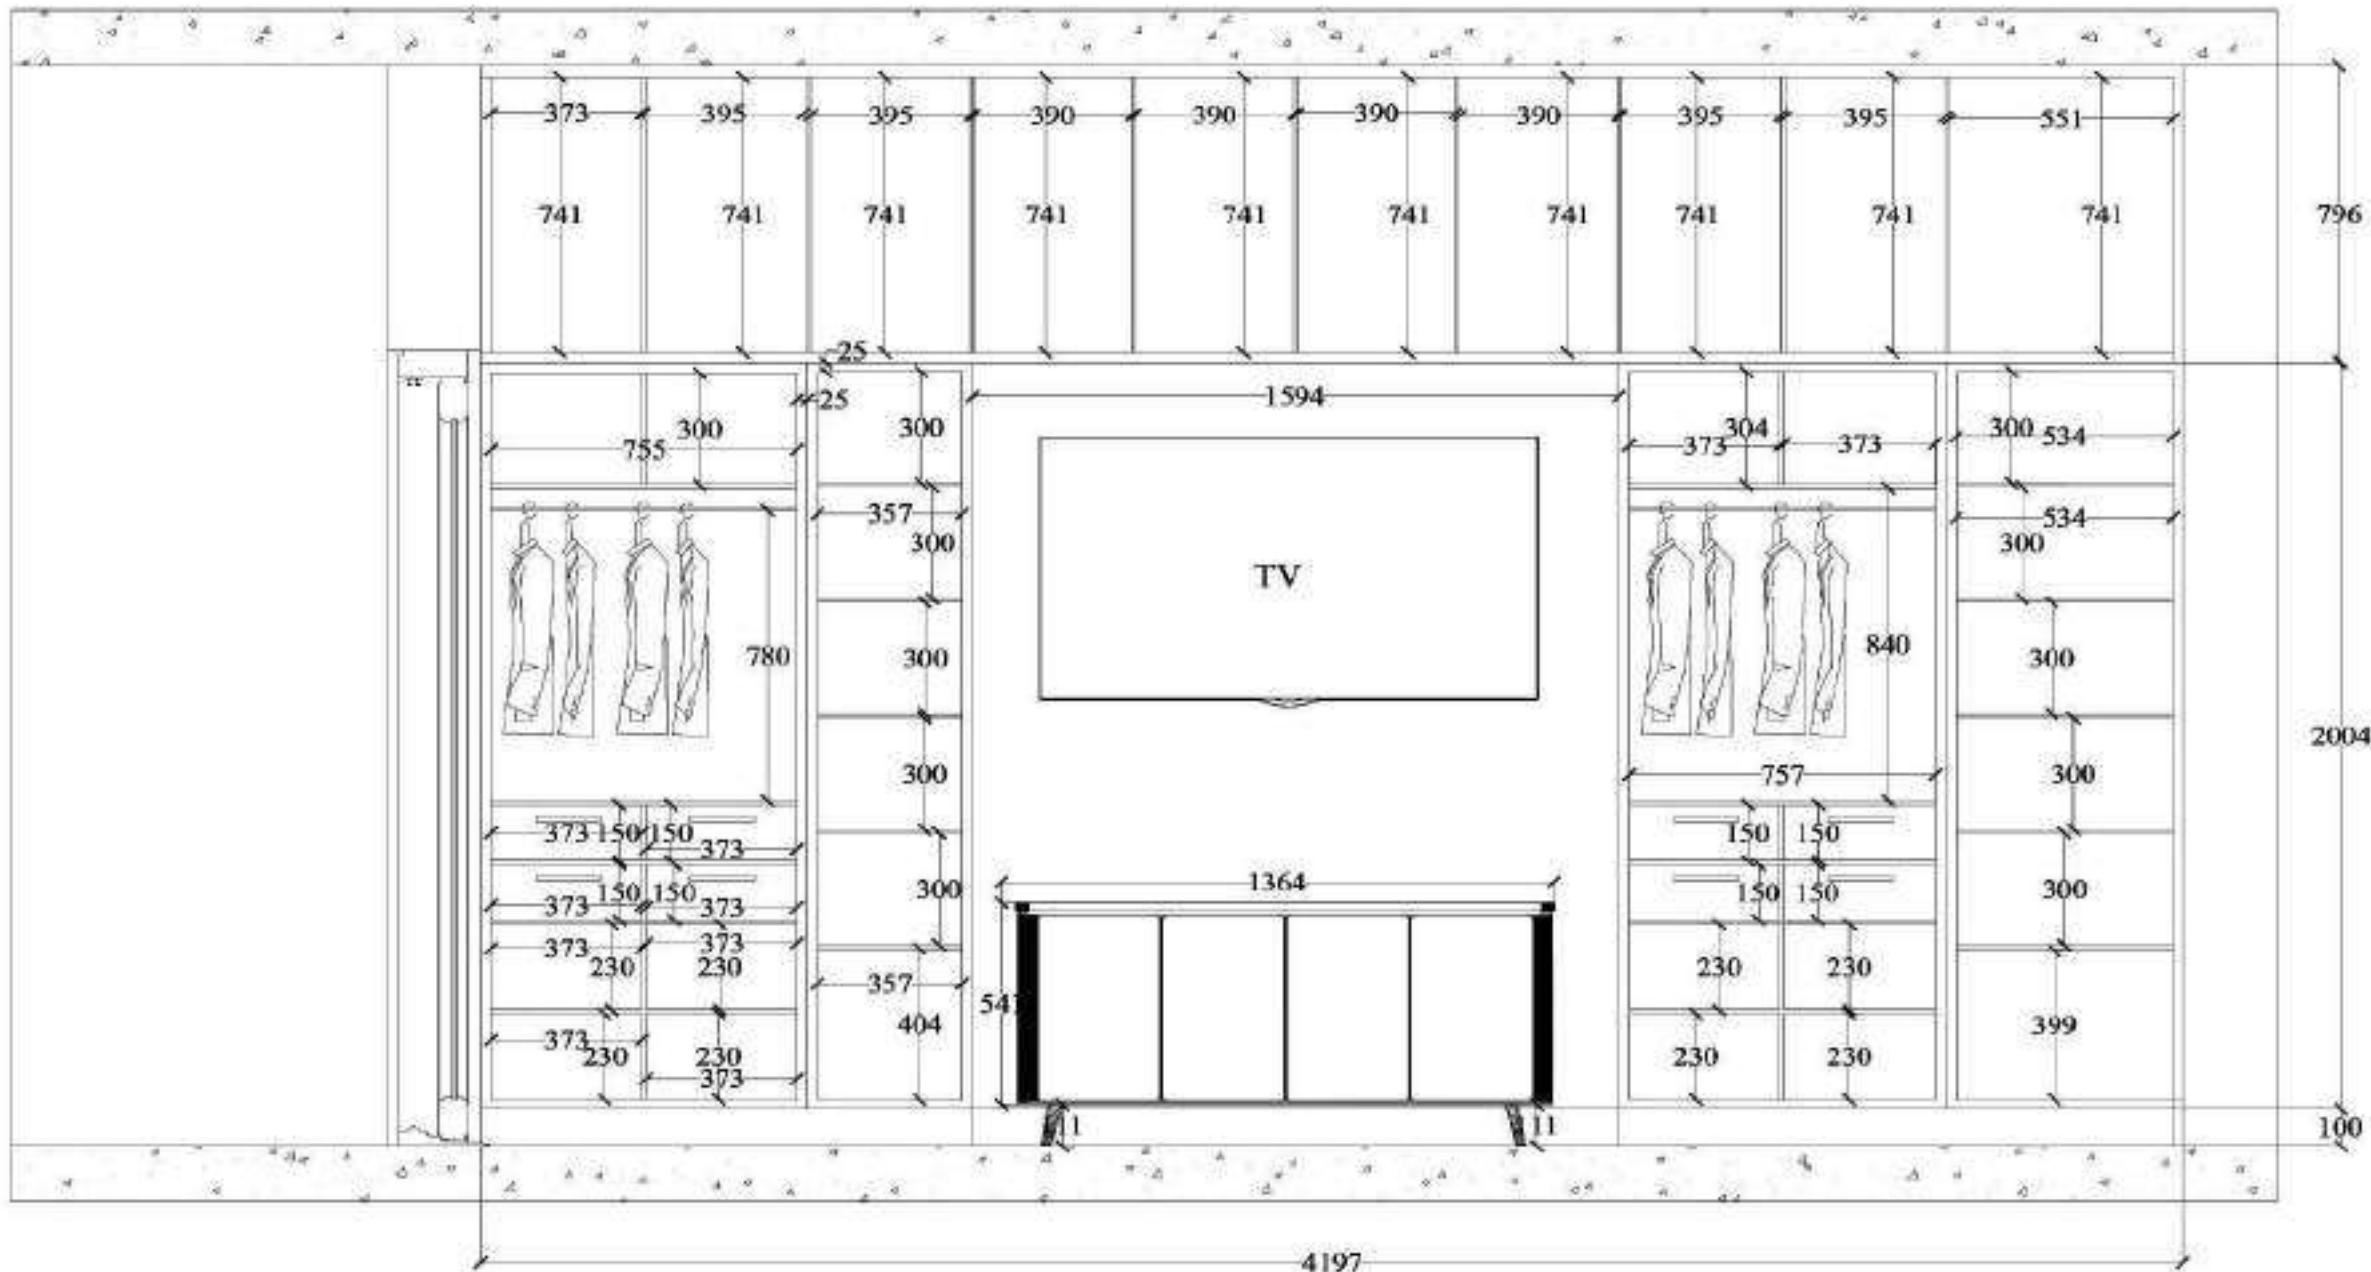

NORTH:	
LEGEND:	

PROJECT:  
**KUMAR MATHIKERE**

REVISION	PURPOSE	DATE

#### INTERIOR DRAWINGS

DRAWING TITLE: 3RD FLOOR MBR ( IN )WARDROBE RD  
 DRAWN BY: CHECKED BY: APPROVED BY:  
 SCALE:  DATE: 16-06-2024

ARCHITECTS:

**ILIOS**  
Architecture.  
 #115, 3rd Floor, Shree Venkateswara  
 Mills, Chikkade main Rd, opp,  
 Sahayagruh app, Kalyan Nagar Post,  
 Bangalore-45  
 E-mail: architectureilios@gmail.com

CHIEF ARCHITECT SIGN

NOTES:  
 1.ALL DIMENSIONS ARE IN MM  
 2.ALL DIMENSIONS MENTIONED IN THE DRAWING NEED VERIFICATION AS PER SITE.  
 3.THIS DRAWING IS TO BE READ NOT TO SCALE



LEGEND :

PROJECT:  
**KUMAR MATHIKERE**

REVISION	PURPOSE	DATE


INTERIOR DRAWINGS

DRAWING TITLE:	3RD FLOOR MBR WARDROBE 2	RD
DRAWN BY:	CHECKED BY:	APPROVED BY:
SCALE:	DATE: 16-08-2024	

ARCHITECT'S:

**ILIOS**  
Architecture.  
#18, 3rd Floor, Shree Venkateswara  
Nivas, Chikkade main Rd, opp.  
Shringard appt, Kalyan Nagar Post,  
Bangalore-43  
Email: architectureilios@gmail.com

CHIEF ARCHITECT SIGN

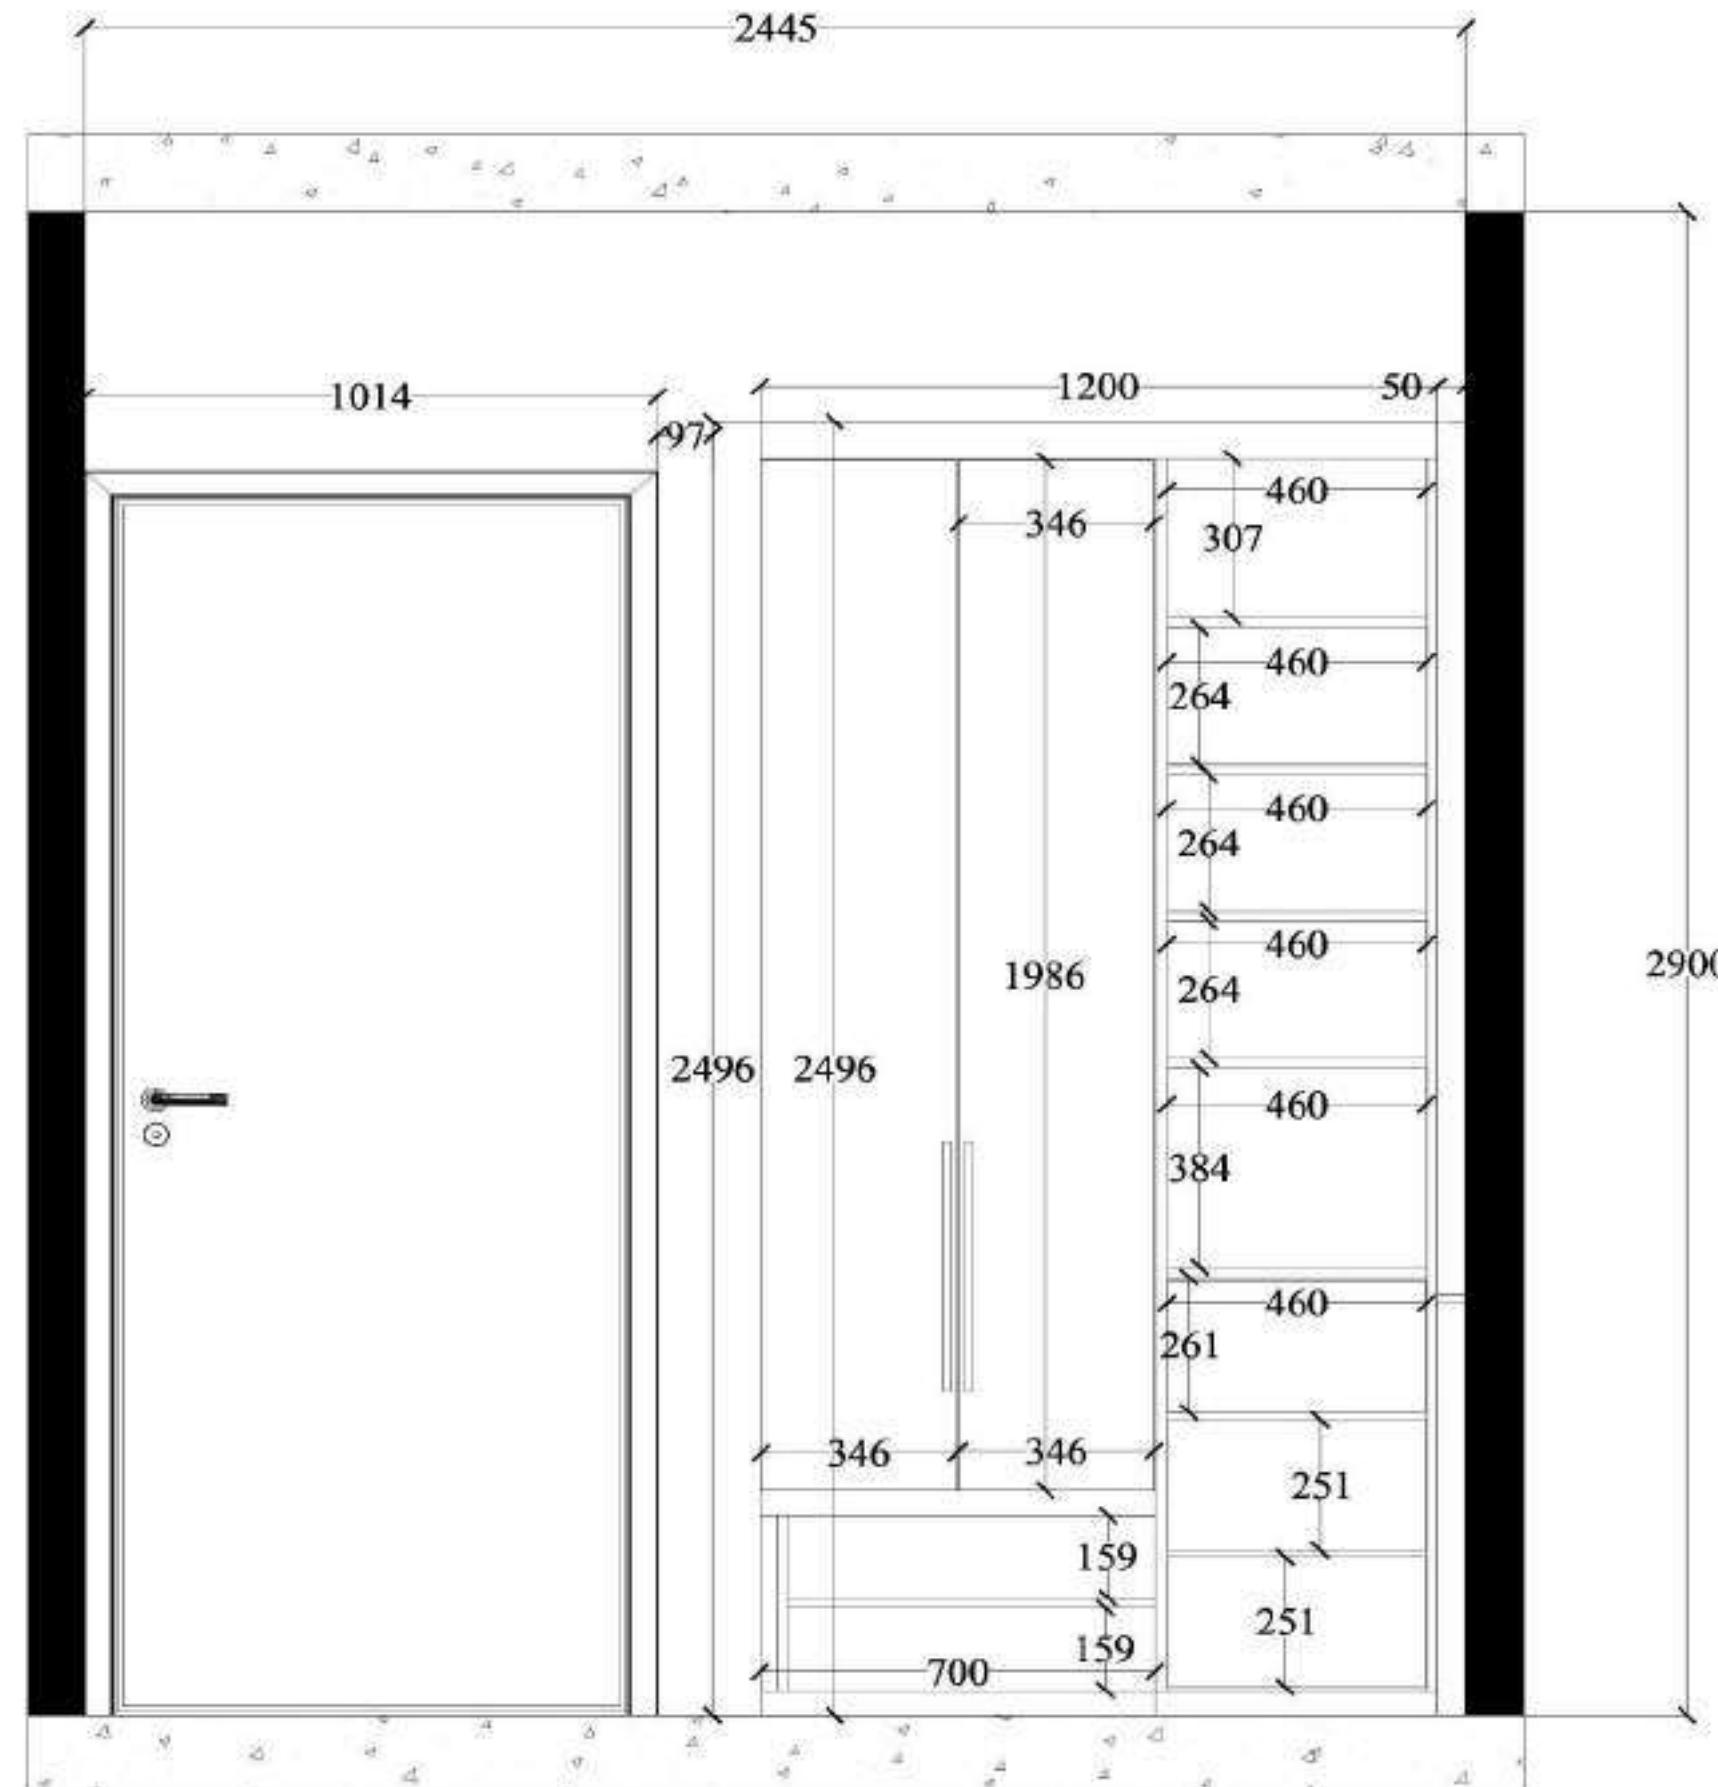

NOTES:  
 1.ALL DIMENSIONS ARE IN MM  
 2.ALL DIMENSIONS MENTIONED IN THE DRAWING NEED VERIFICATION AS PER SITE.  
 3.THIS DRAWING IS TO BE READ NOT TO SCALE



LEGEND:

WALL	FLOOR
DOOR	CUPBOARD
OPENING	CEILINGS

PROJECT:  
**KUMAR MATHIKERE**

REVISION	PURPOSE	DATE


INTERIOR DRAWINGS

DRAWING TITLE:  
 3RD FLOOR MBR (IN) WARDROBE 2 RD  
 DRAWN BY: CHECKED BY: APPROVED BY:  
 SCALE: DATE: 16-09-2024


ARCHITECTS:

**ILIOS**  
 Architecture.  
 #18, 3rd Floor, Shri Venkateswara  
 Mills, Chikkade main Rd, opp.  
 Sahasra Grand appc, Kalyan Nagar Post,  
 Bangalore 45  
 E-mail: architecture@ilios.com

CHIEF ARCHITECT SIGN

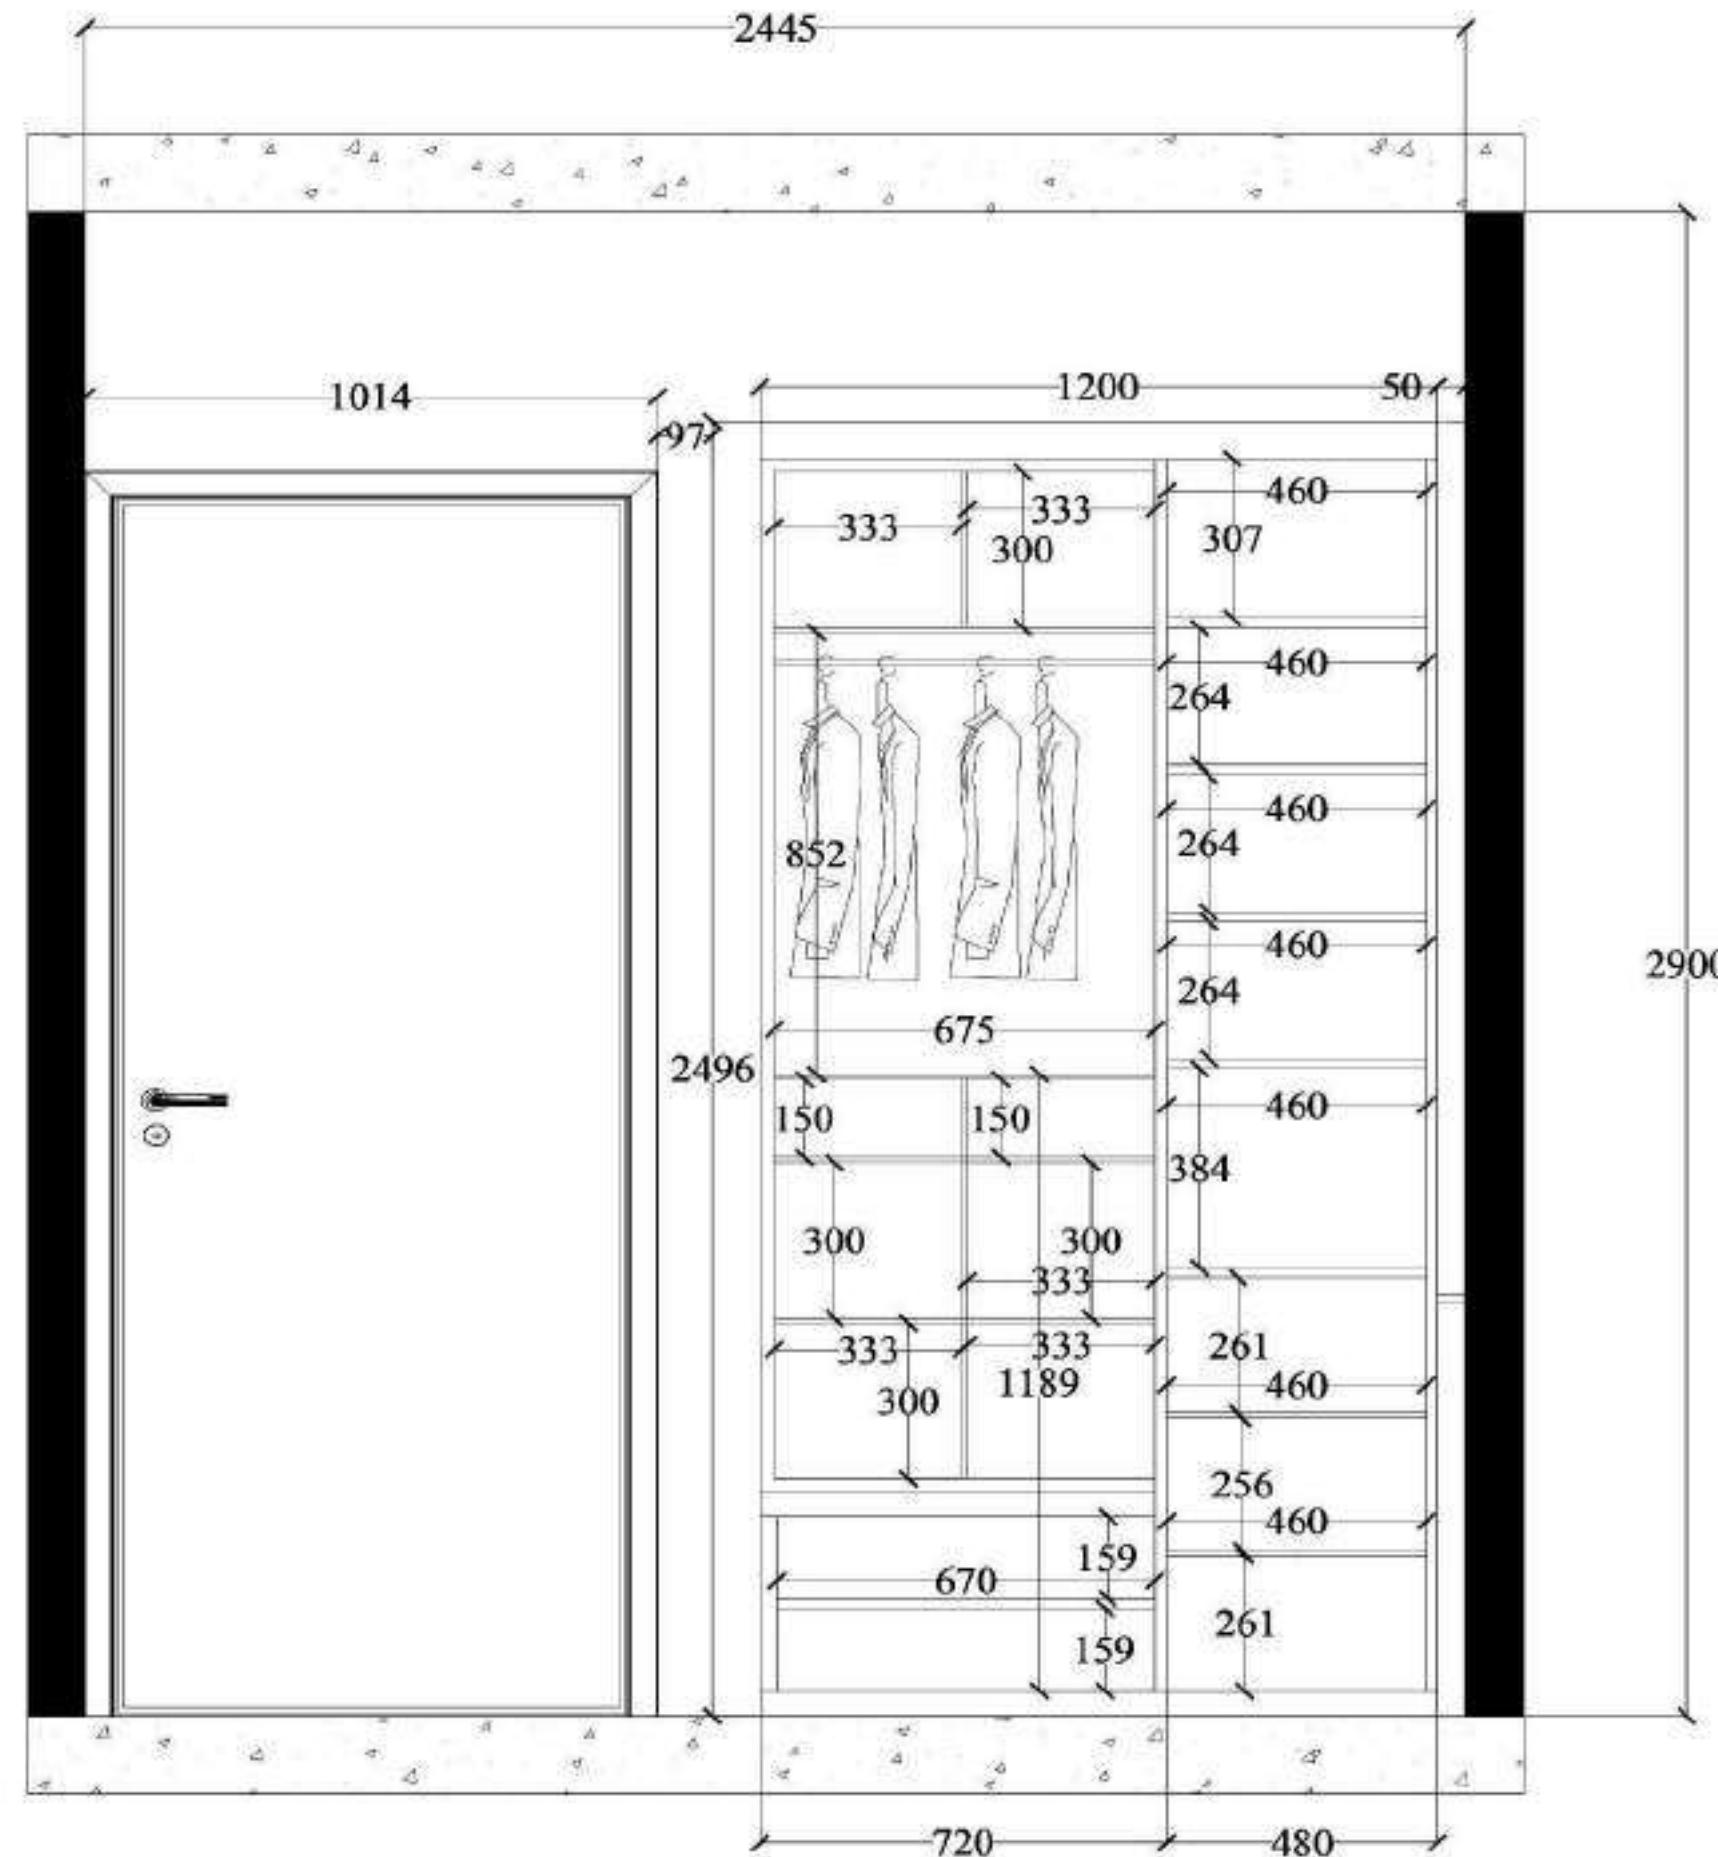

NOTES:  
 1.ALL DIMENSIONS ARE IN MM  
 2.ALL DIMENSIONS MENTIONED IN THE DRAWING NEED VERIFICATION AS PER SITE.  
 3.THIS DRAWING IS TO BE READ NOT TO SCALE

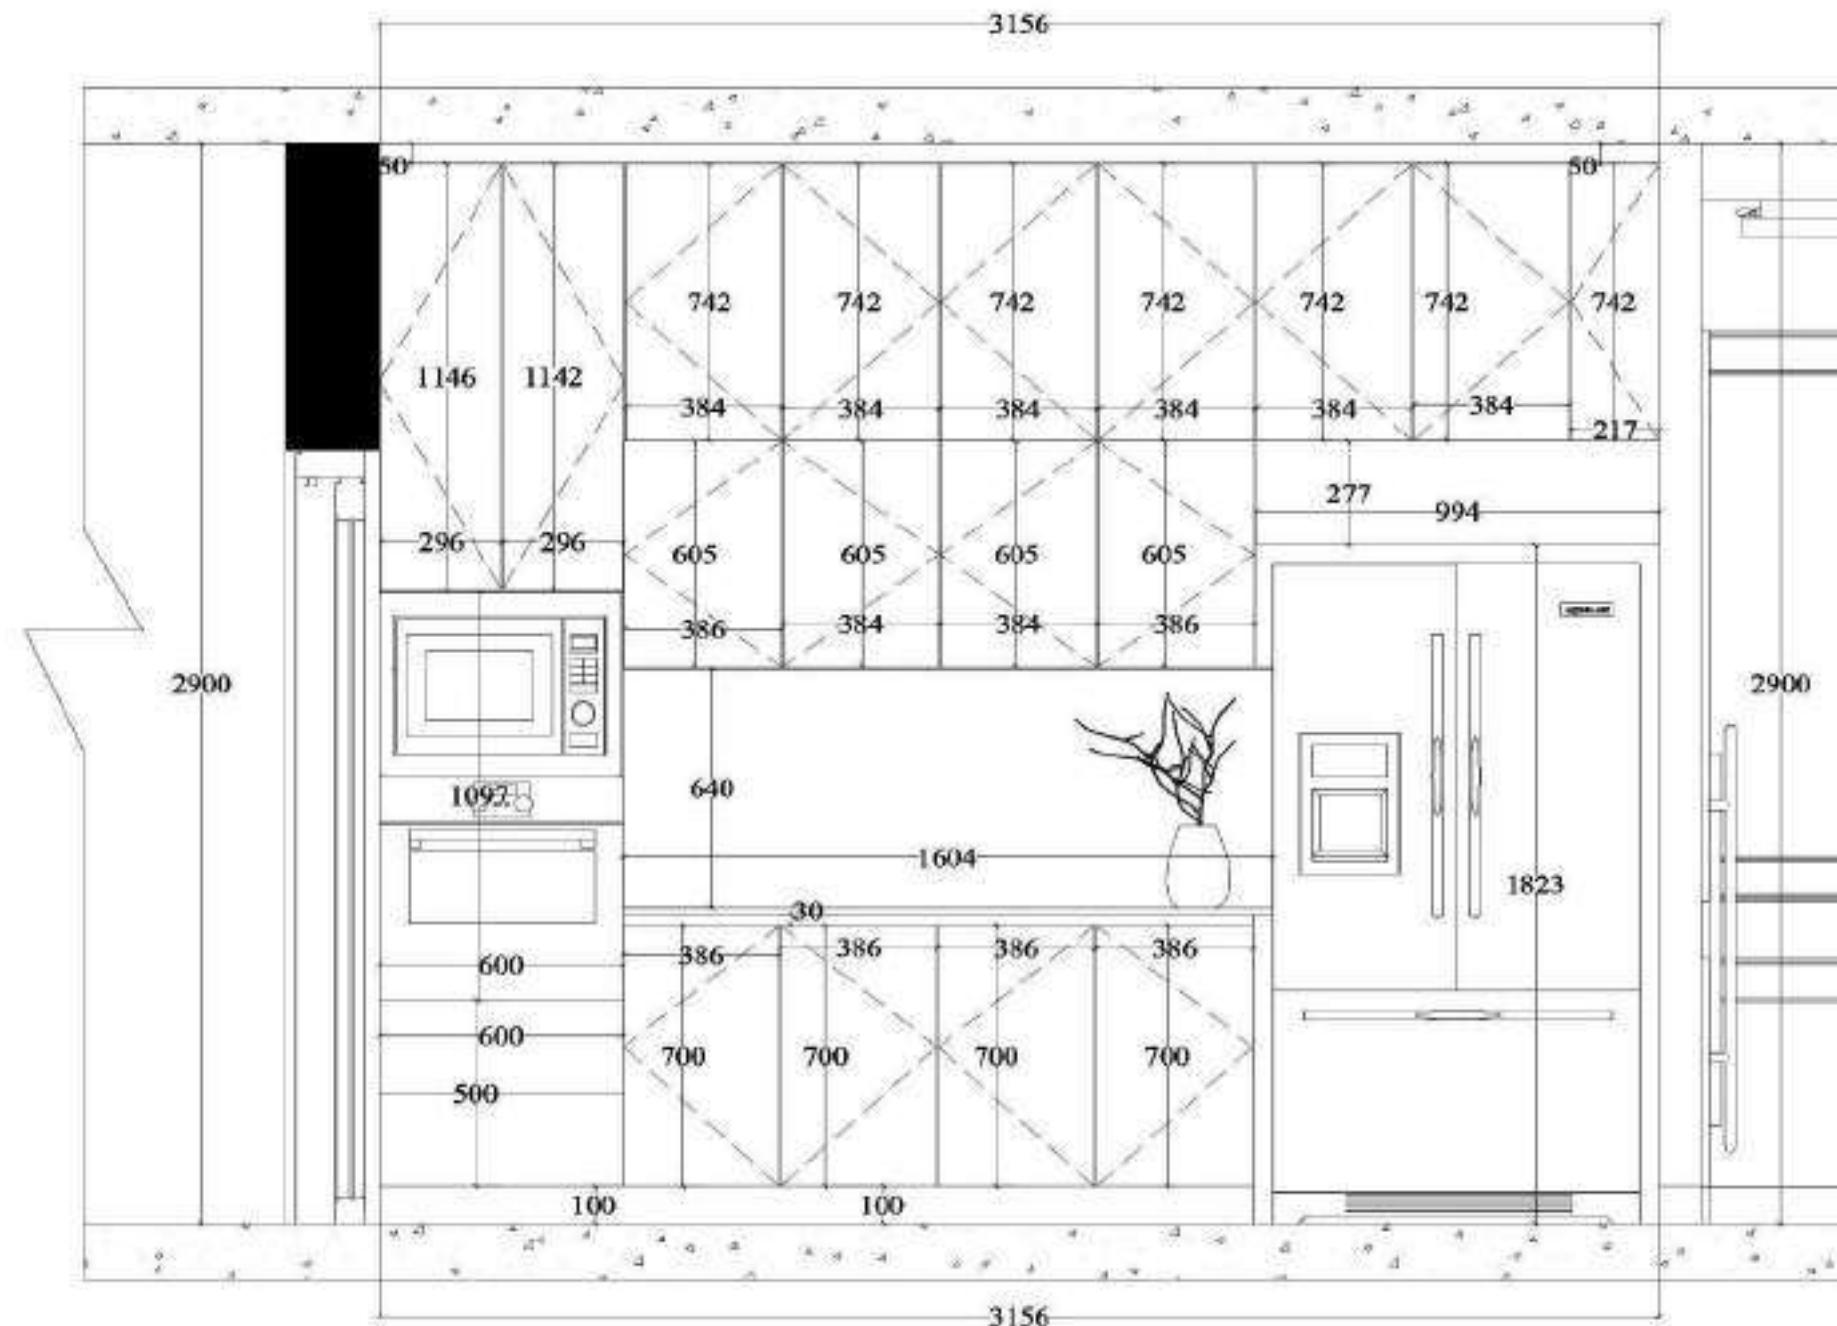

NORTH:	
LEGEND:	

PROJECT:

**KUMAR MATHIKERE**

REVISION	PURPOSE	DATE

INTERIOR DRAWINGS

DRAWING TITLE:	3RD FLOOR KITCHEN ( A )	RD
DRAWN BY:	CHECKED BY:	APPROVED BY:
SCALE:	<input checked="" type="checkbox"/>	DATE: 16-09-2024

ARCHITECTS:

**ILIOS**  
Architecture.  
#118, 3rd Floor, Shree Venkateswara  
Mys. Chellare main Rd, opp.  
Sahaspur grand appt, Kalyan Nagar Post,  
Bangalore-43  
E-mail: architecture@ios@gmail.com

CHEF ARCHITECT SIGN

## NOTES:

- 1.ALL DIMENSIONS ARE IN MM
- 2.ALL DIMENSIONS MENTIONED IN THE DRAWING NEED VERIFICATION AS PER SITE.
- 3.THIS DRAWING IS TO BE READ NOT TO SCALE

NORTH:



LEGEND:

PROJECT:

**KUMAR MATHIKERE**

REVISION	PURPOSE	DATE

## INTERIOR DRAWINGS


DRAWING TITLE:	RD
DRAWN BY:	CHECKED BY:
SCALE:	DATE: 16-08-2024

ARCHITECTS:

**ILIOS**  
 Architecture.

 #16, 3rd Floor, Shri Venkateswara  
 Mills, Chikkade main Rd, opp.  
 Sahayagrand appt, Kalyan Nagar Post,  
 Bangalore 45  
 E-mail: architectureilios@gmail.com

CHIEF ARCHITECT SIGN

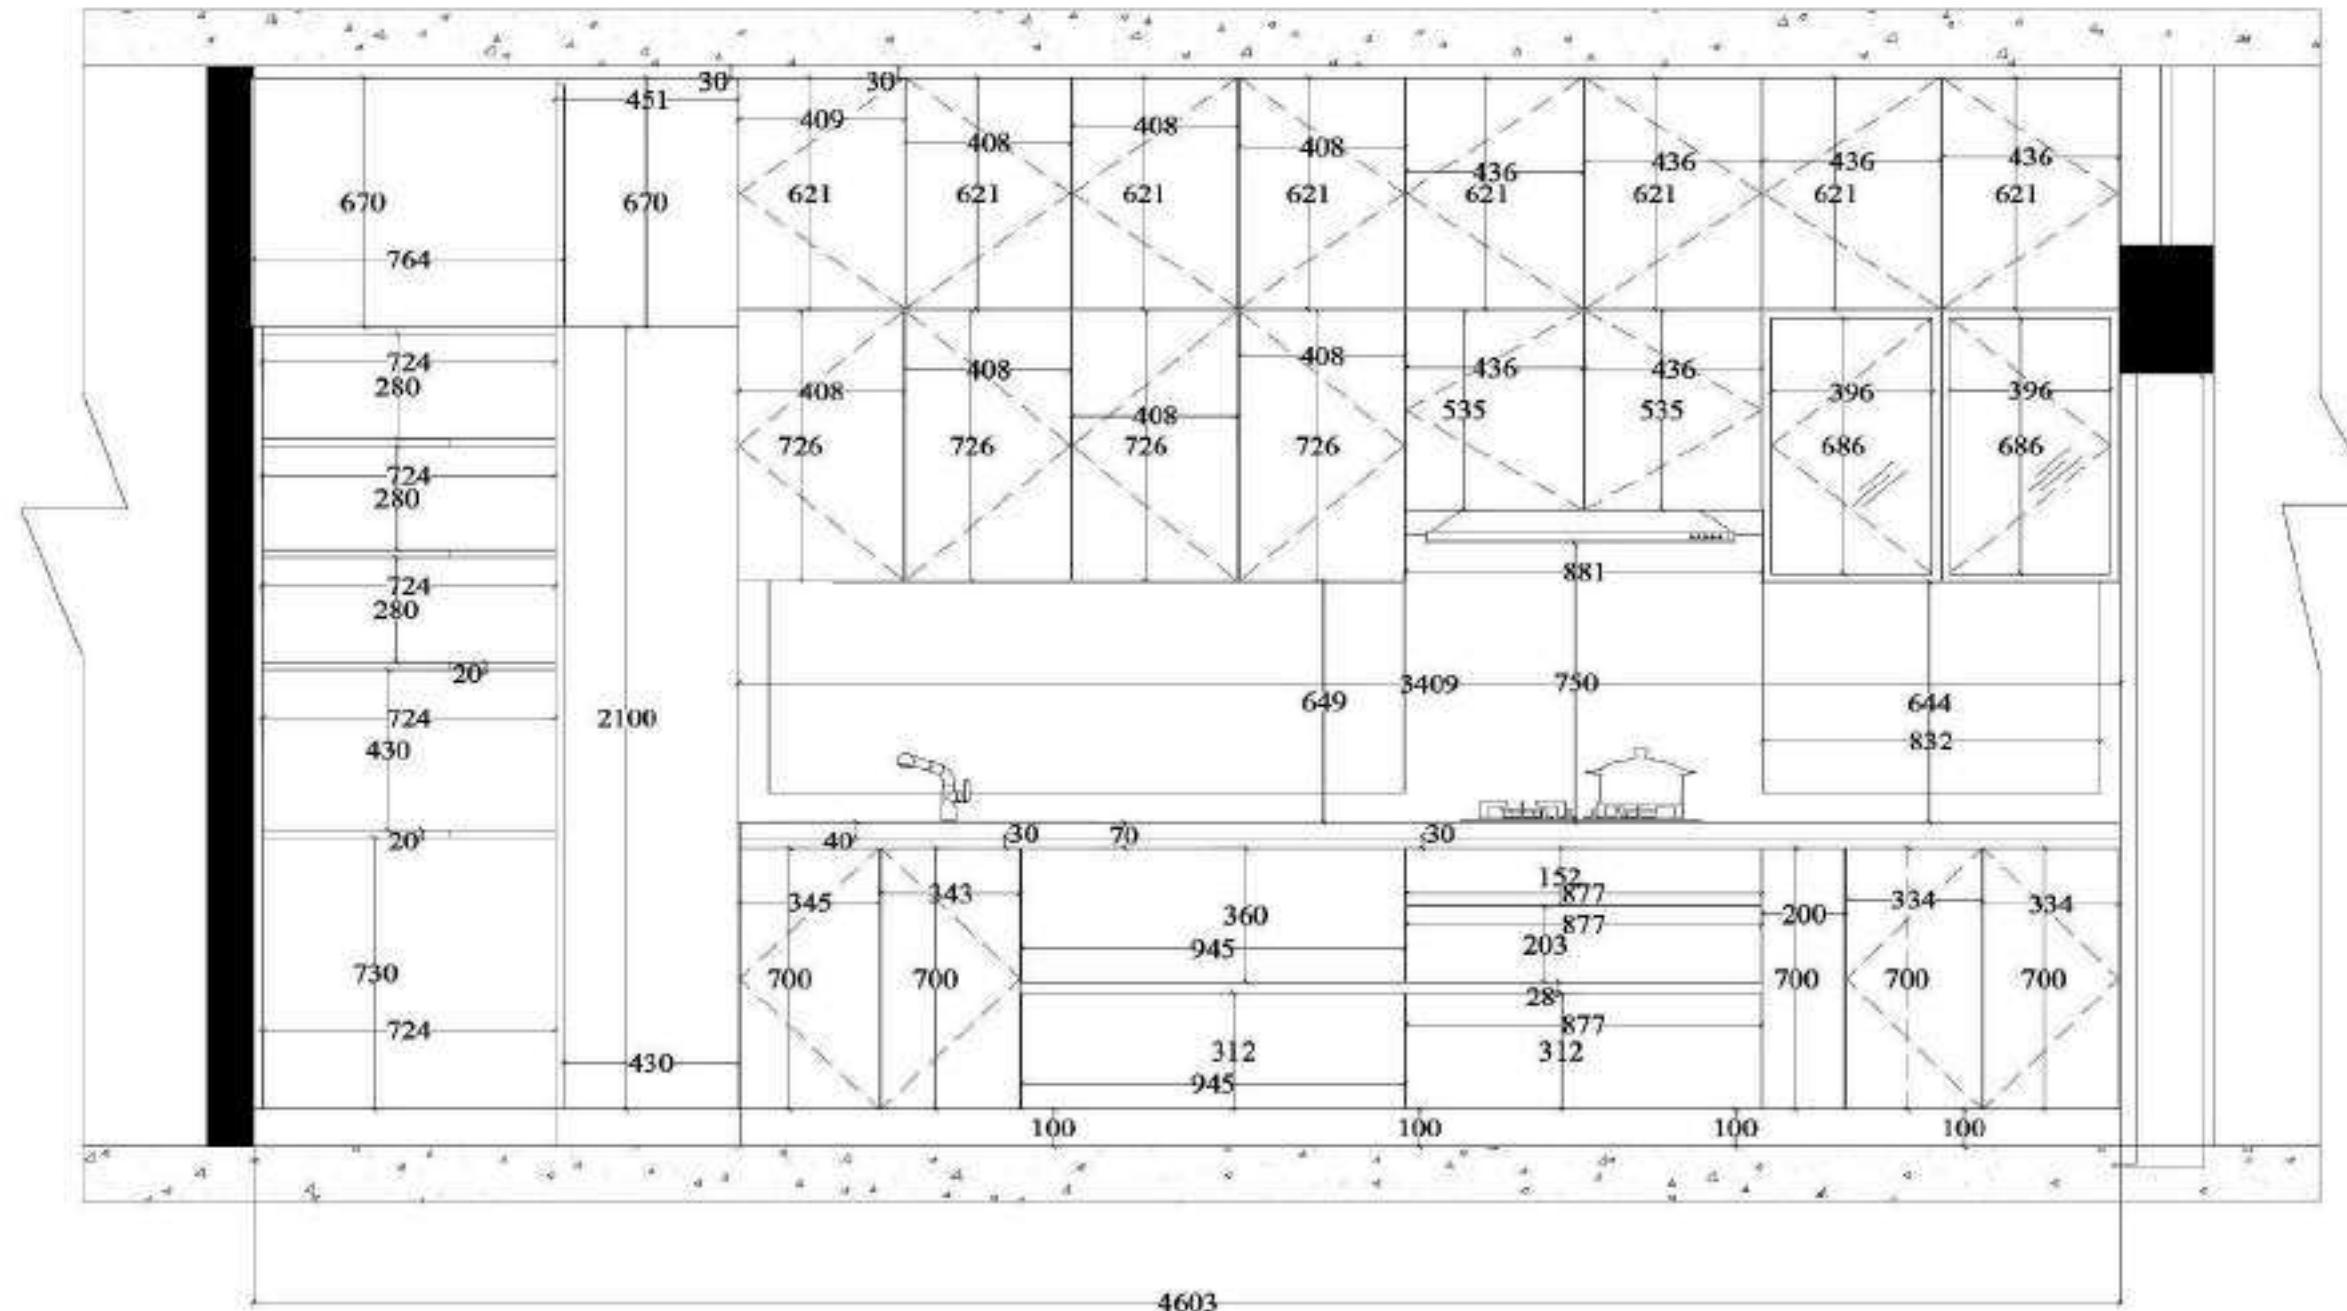

## NOTES:

- 1.ALL DIMENSIONS ARE IN MM
- 2.ALL DIMENSIONS MENTIONED IN THE DRAWING NEED VERIFICATION AS PER SITE.
- 3.THIS DRAWING IS TO BE READ NOT TO SCALE

NORTH:



LEGEND :

PROJECT:

**KUMAR MATHIKERE**

REVISION	PURPOSE	DATE

## INTERIOR DRAWINGS

DRAWING TITLE: 3RD FLOOR KITCHEN ( B ) RD

DRAWN BY: CHECKED BY: APPROVED BY:


SCALE: — DATE: 16-08-2024

## ARCHITECTS:

**ILIOS**  
Architecture.




#118, 3rd Floor, Shree Venkateswara  
Mys. Chellare main Rd, opp.  
Sahaspur appc, Kalyan Nagar Post,  
Bengaluru-45  
E-mail: architectureilios@gmail.com

CHIEF ARCHITECT SIGN

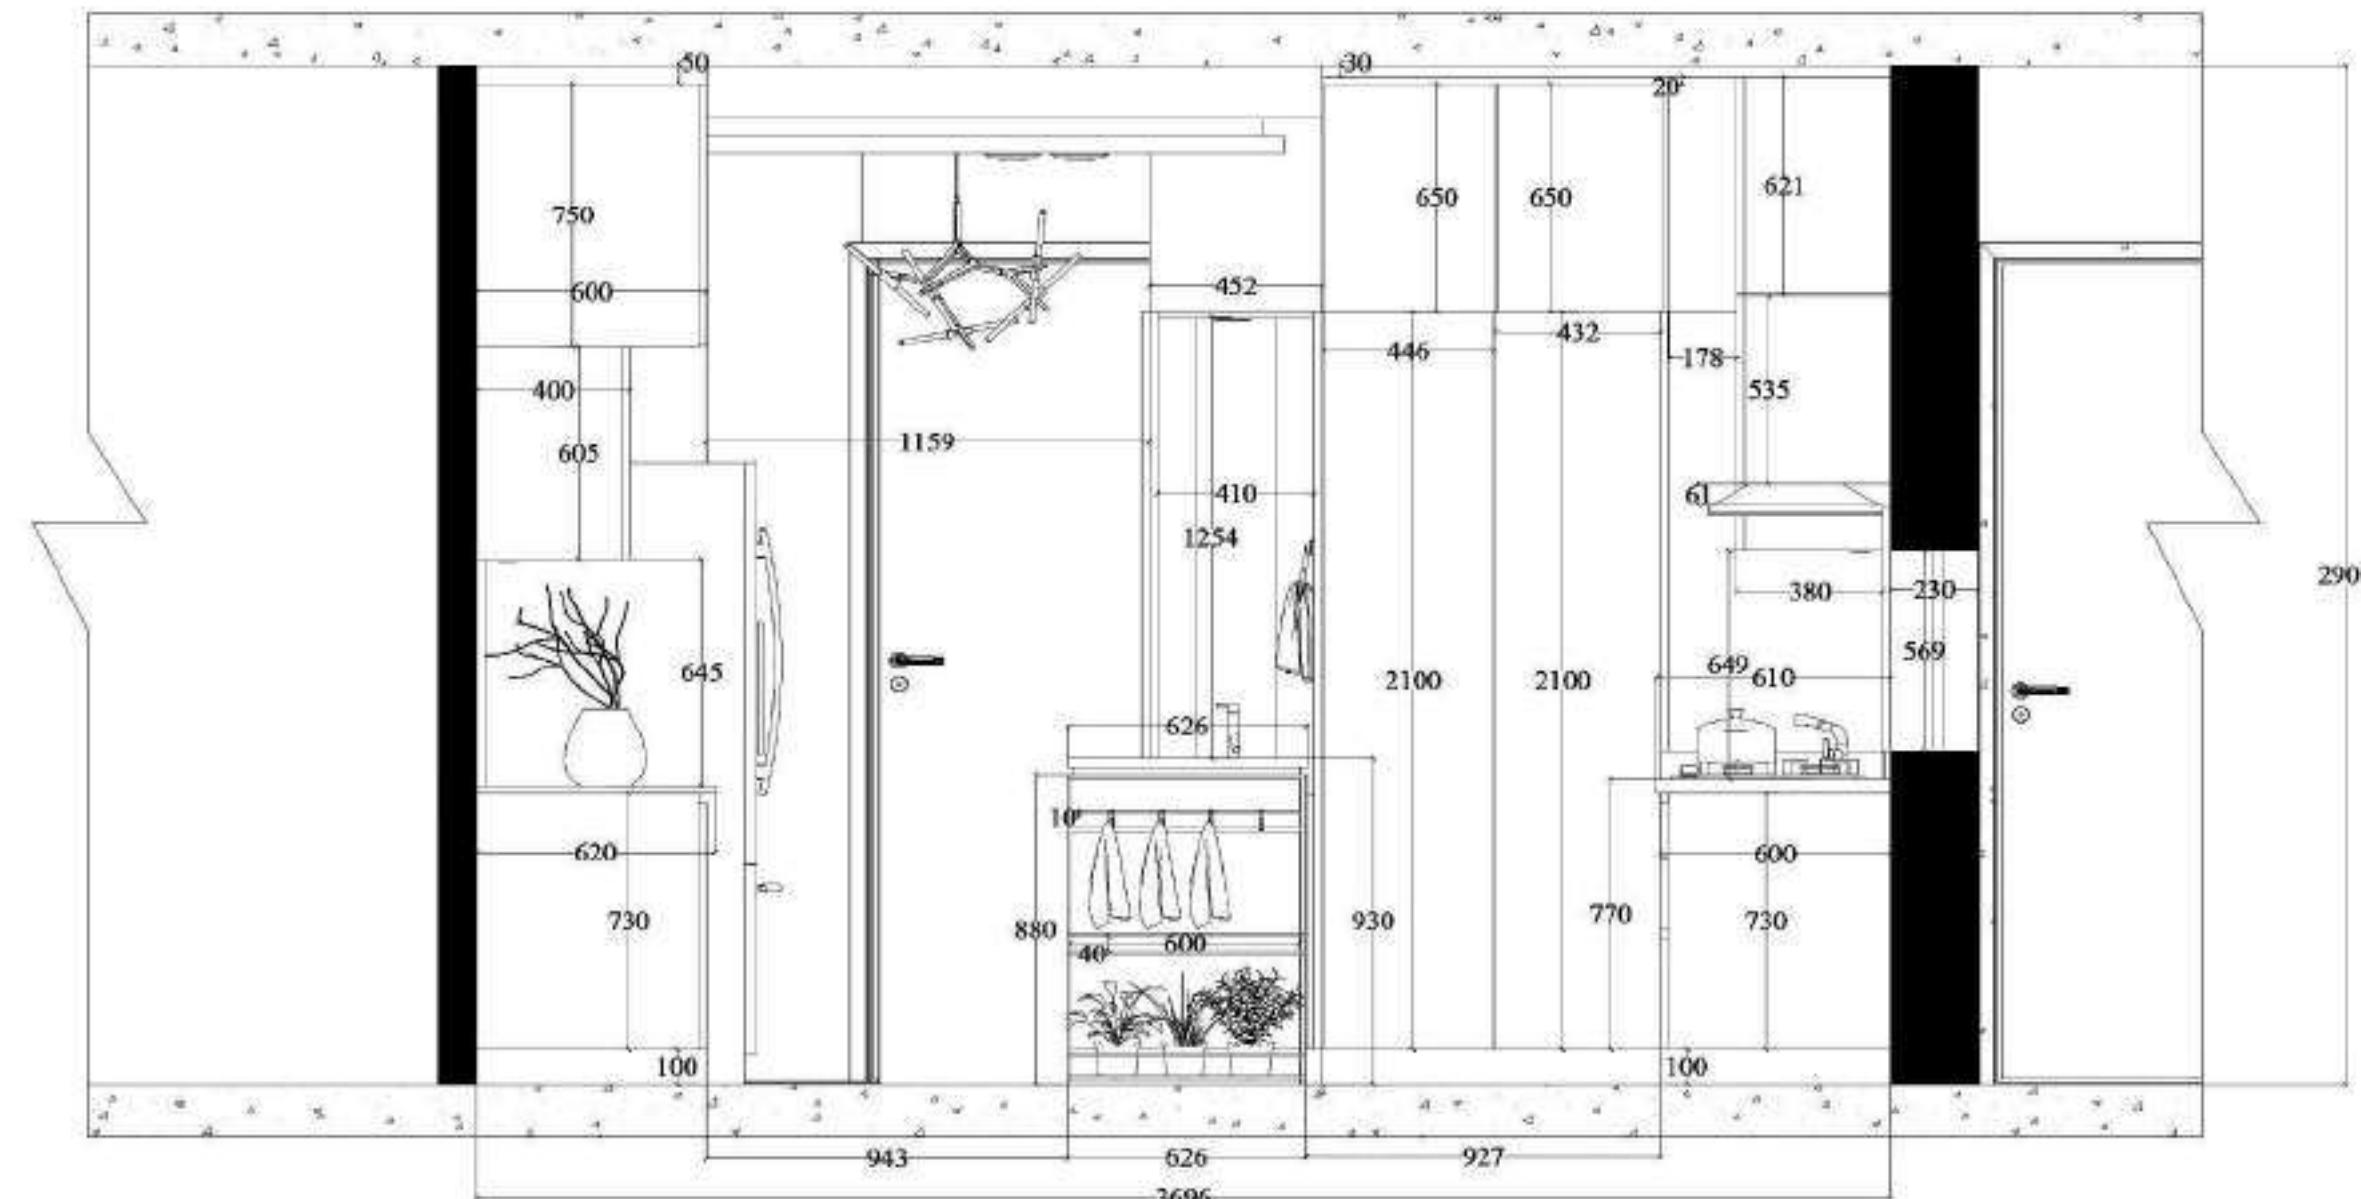

**NOTES:**

- 1.ALL DIMENSIONS ARE IN MM
- 2.ALL DIMENSIONS MENTIONED IN THE DRAWING NEED VERIFICATION AS PER SITE.
- 3.THIS DRAWING IS TO BE READ NOT TO SCALE

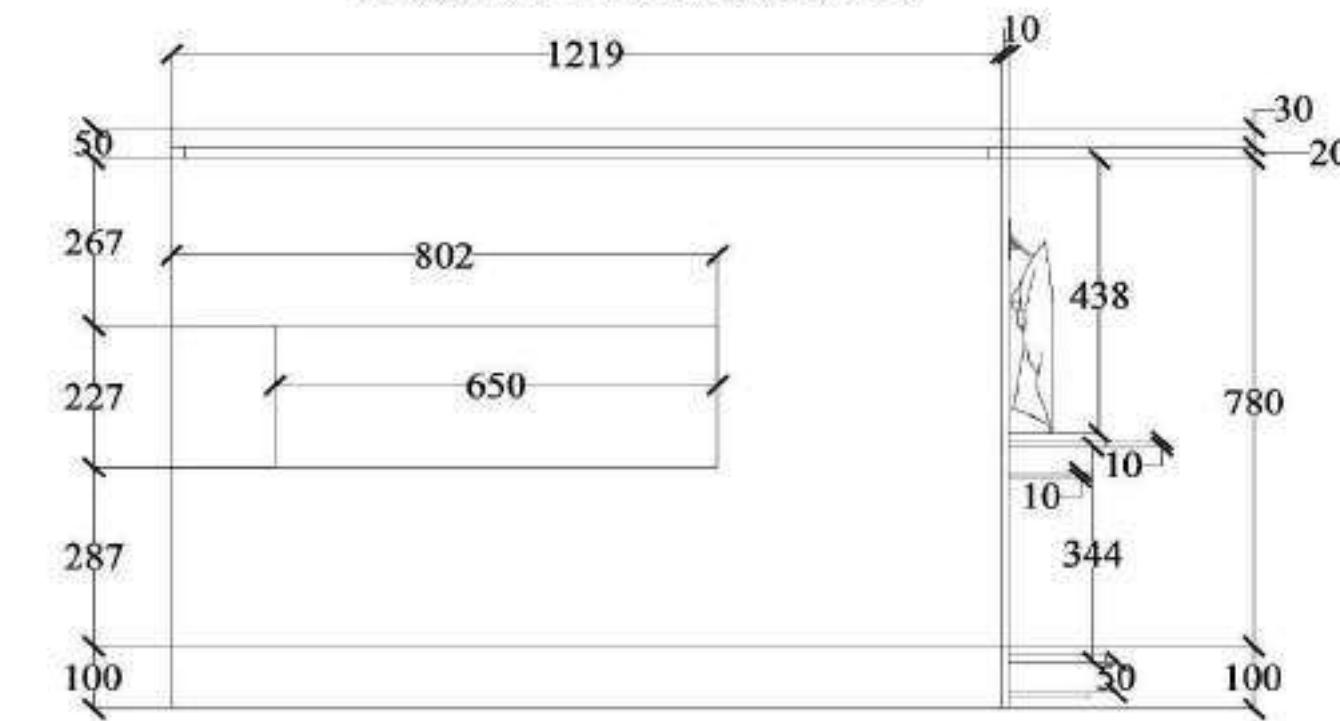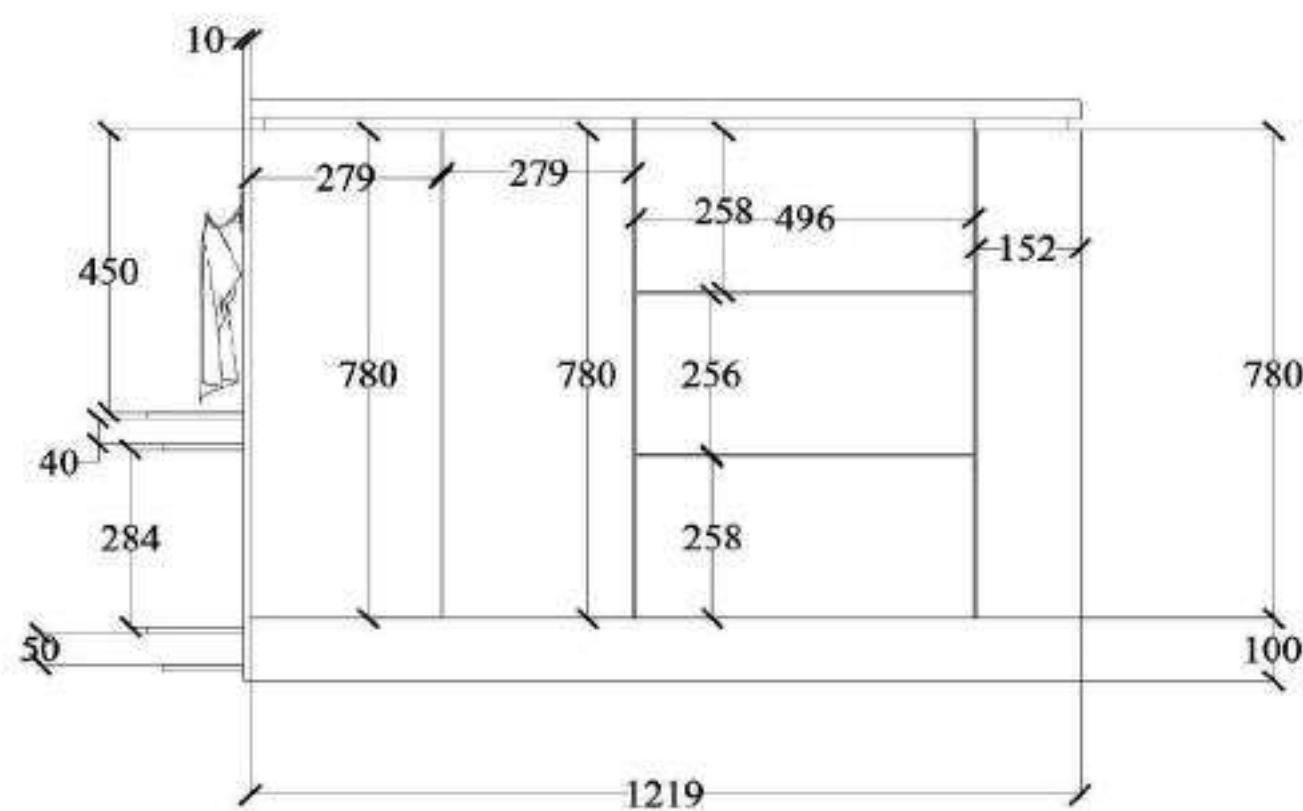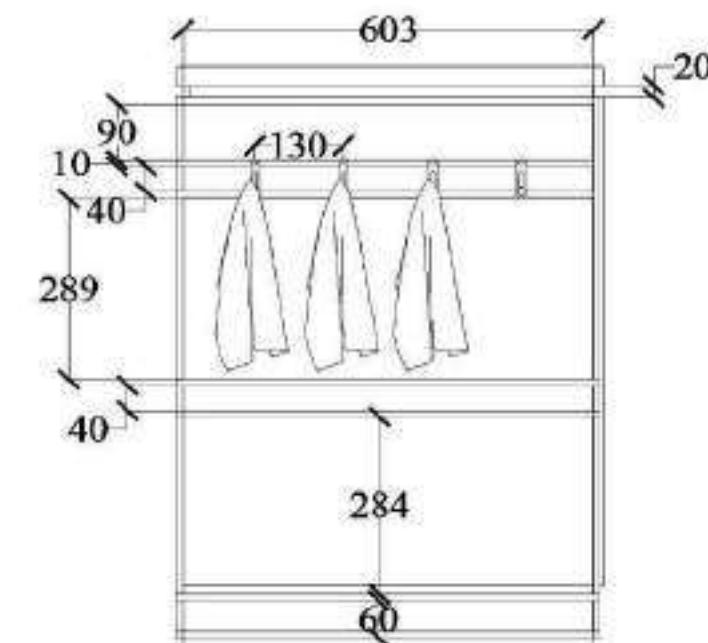**FRONT ELEVATION****RIGHT ELEVATION****BACK ELEVATION****LEFT ELEVATION**

**PROJECT:**  
**KUMAR MATHIKERE**

REVISION	PURPOSE	DATE

**INTERIOR DRAWINGS**

DRAWING TITLE:	3 FLOOR KITCHEN ( ISLAND )	RD
DRAWN BY:	CHECKED BY:	APPROVED BY:
SCALE:	DATE: 16-08-2024	


**ARCHITECTS:**

**ILIOS**  
Architecture.  
#16, 3rd Floor, Shree Venkateswara  
Mys. Chikkade main Rd, opp.  
sahayagrand aptt, Kalyan Nagar Post,  
Bengalore 43  
E-mail: architectureilios@gmail.com

**CHIEF ARCHITECT SIGN**

## NOTES:

- 1.ALL DIMENSIONS ARE IN MM
- 2.ALL DIMENSIONS MENTIONED IN THE DRAWING NEED VERIFICATION AS PER SITE.
- 3.THIS DRAWING IS TO BE READ NOT TO SCALE

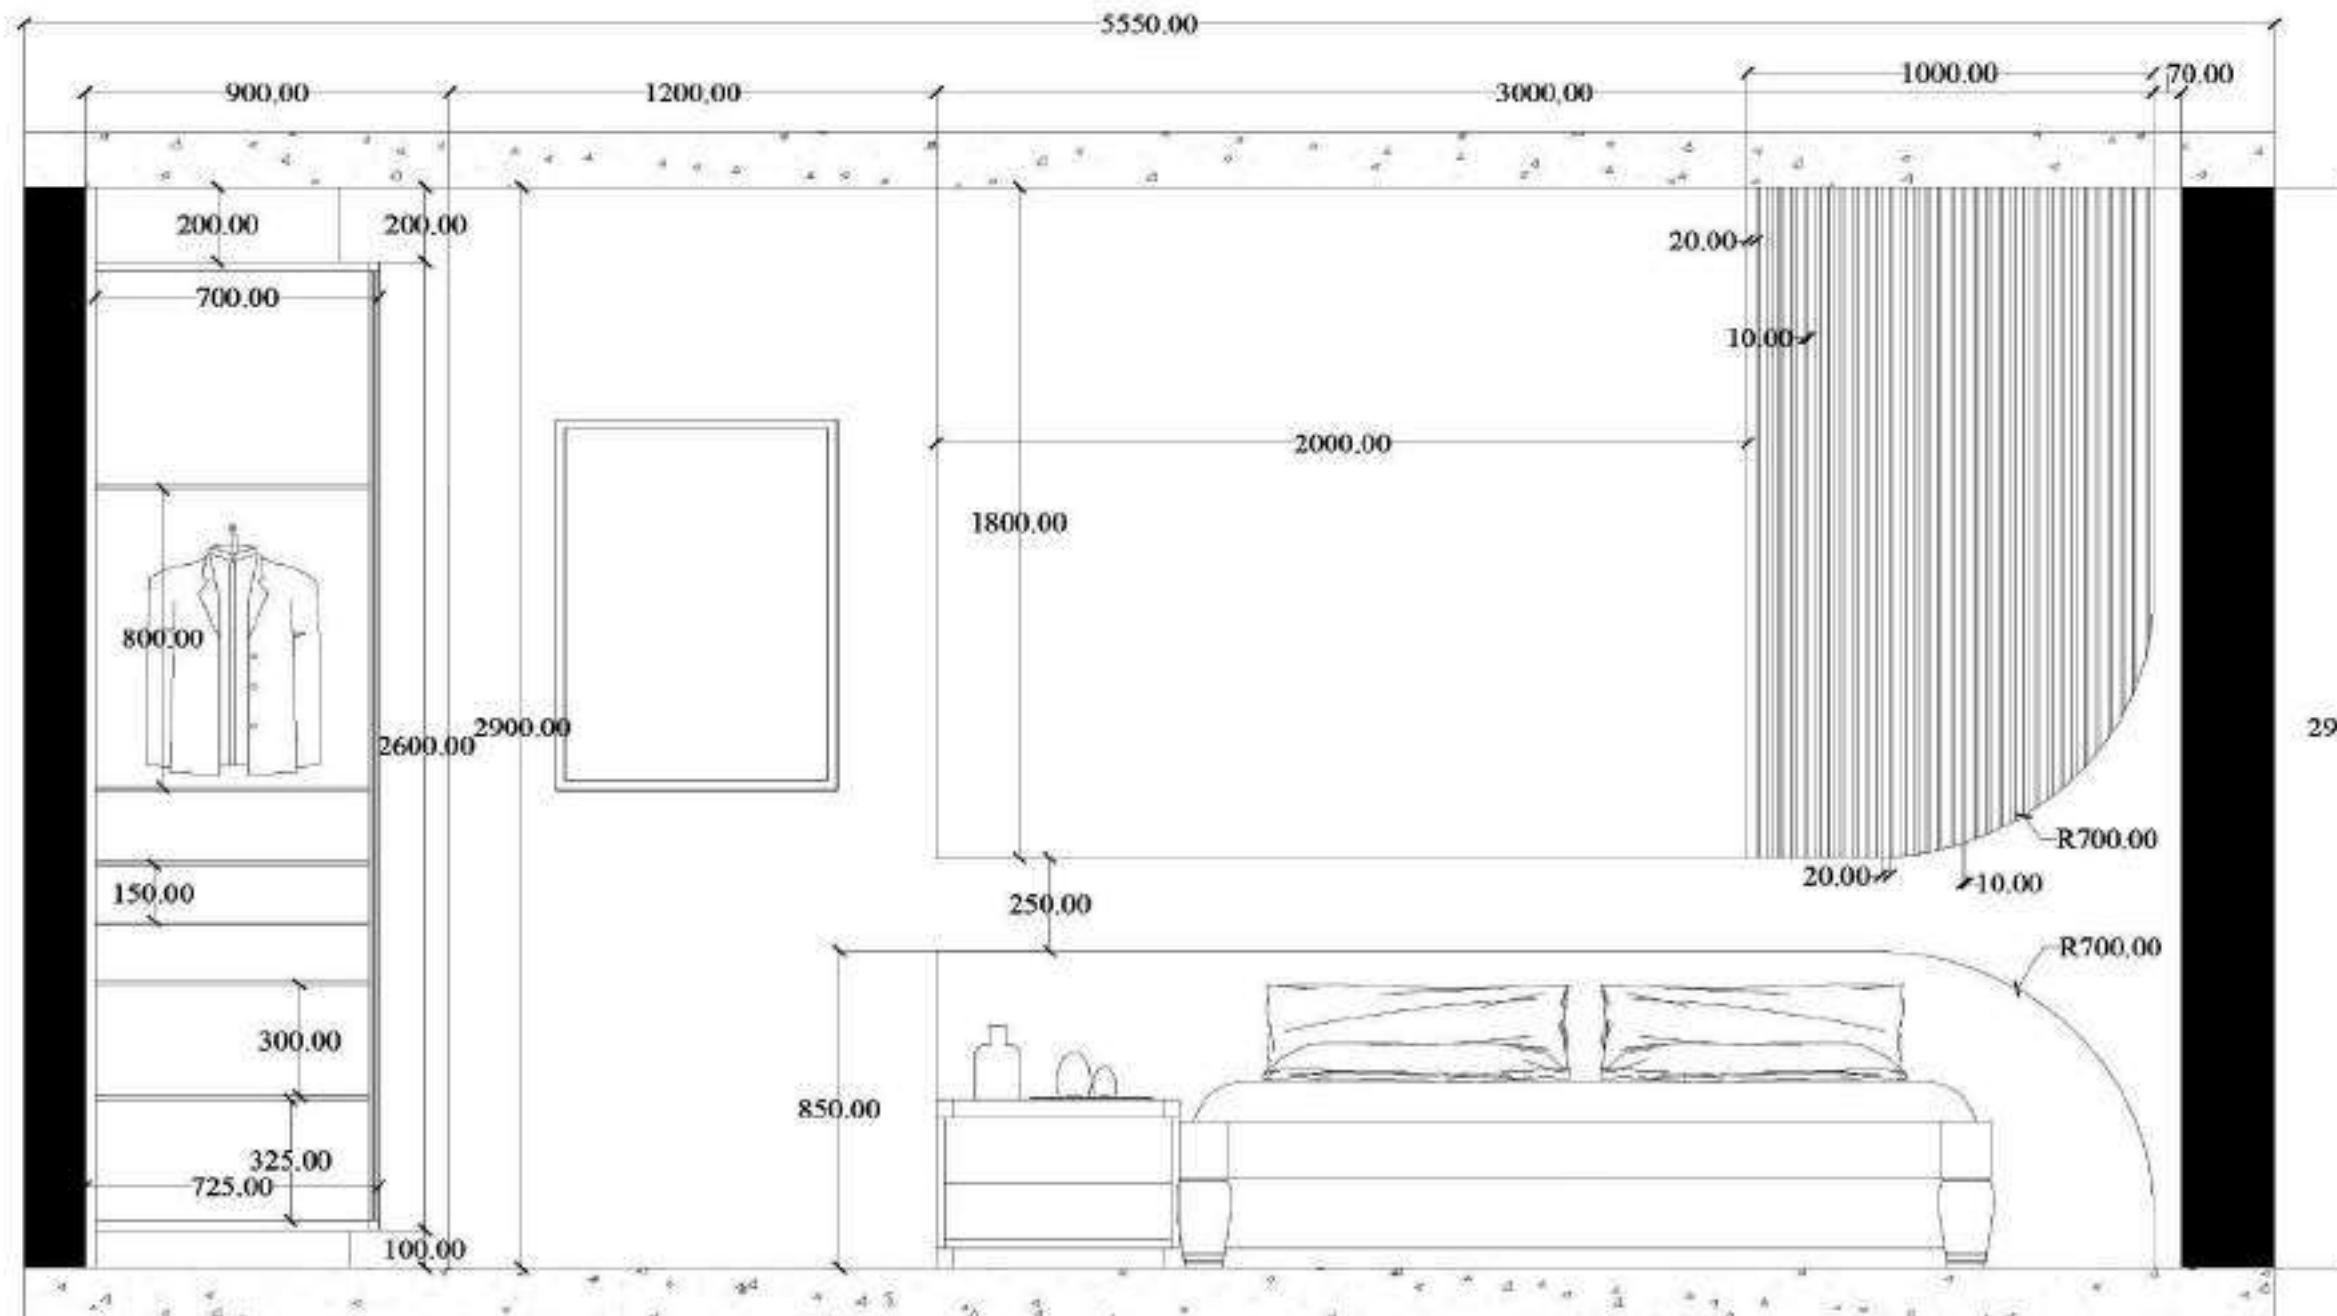

NORTH:



LEGEND:

**PROJECT:**  
**KUMAR MATHIKERE**

REVISION	PURPOSE	DATE

## INTERIOR DRAWINGS

DRAWING TITLE: 3RD FLOOR KBM 1 HEAD BOARD	RD	
DRAWN BY:	CHECKED BY:	APPROVED BY:
SCALE: —	DATE: 16-08-2024	


ARCHITECTS:

**ILIOS**  
Architecture

#18, 3rd Floor, Shree Venkateswara  
Mys. Chikkuru main Rd, opp.  
sahasragrad app, Kalyan Nagar Post,  
Bengalore-43  
E-mail: architectureilios@gmail.com

CHIEF ARCHITECT SIGN

NOTES:  
 1.ALL DIMENSIONS ARE IN MM  
 2.ALL DIMENSIONS MENTIONED IN THE DRAWING NEED VERIFICATION AS PER SITE.  
 3.THIS DRAWING IS TO BE READ NOT TO SCALE

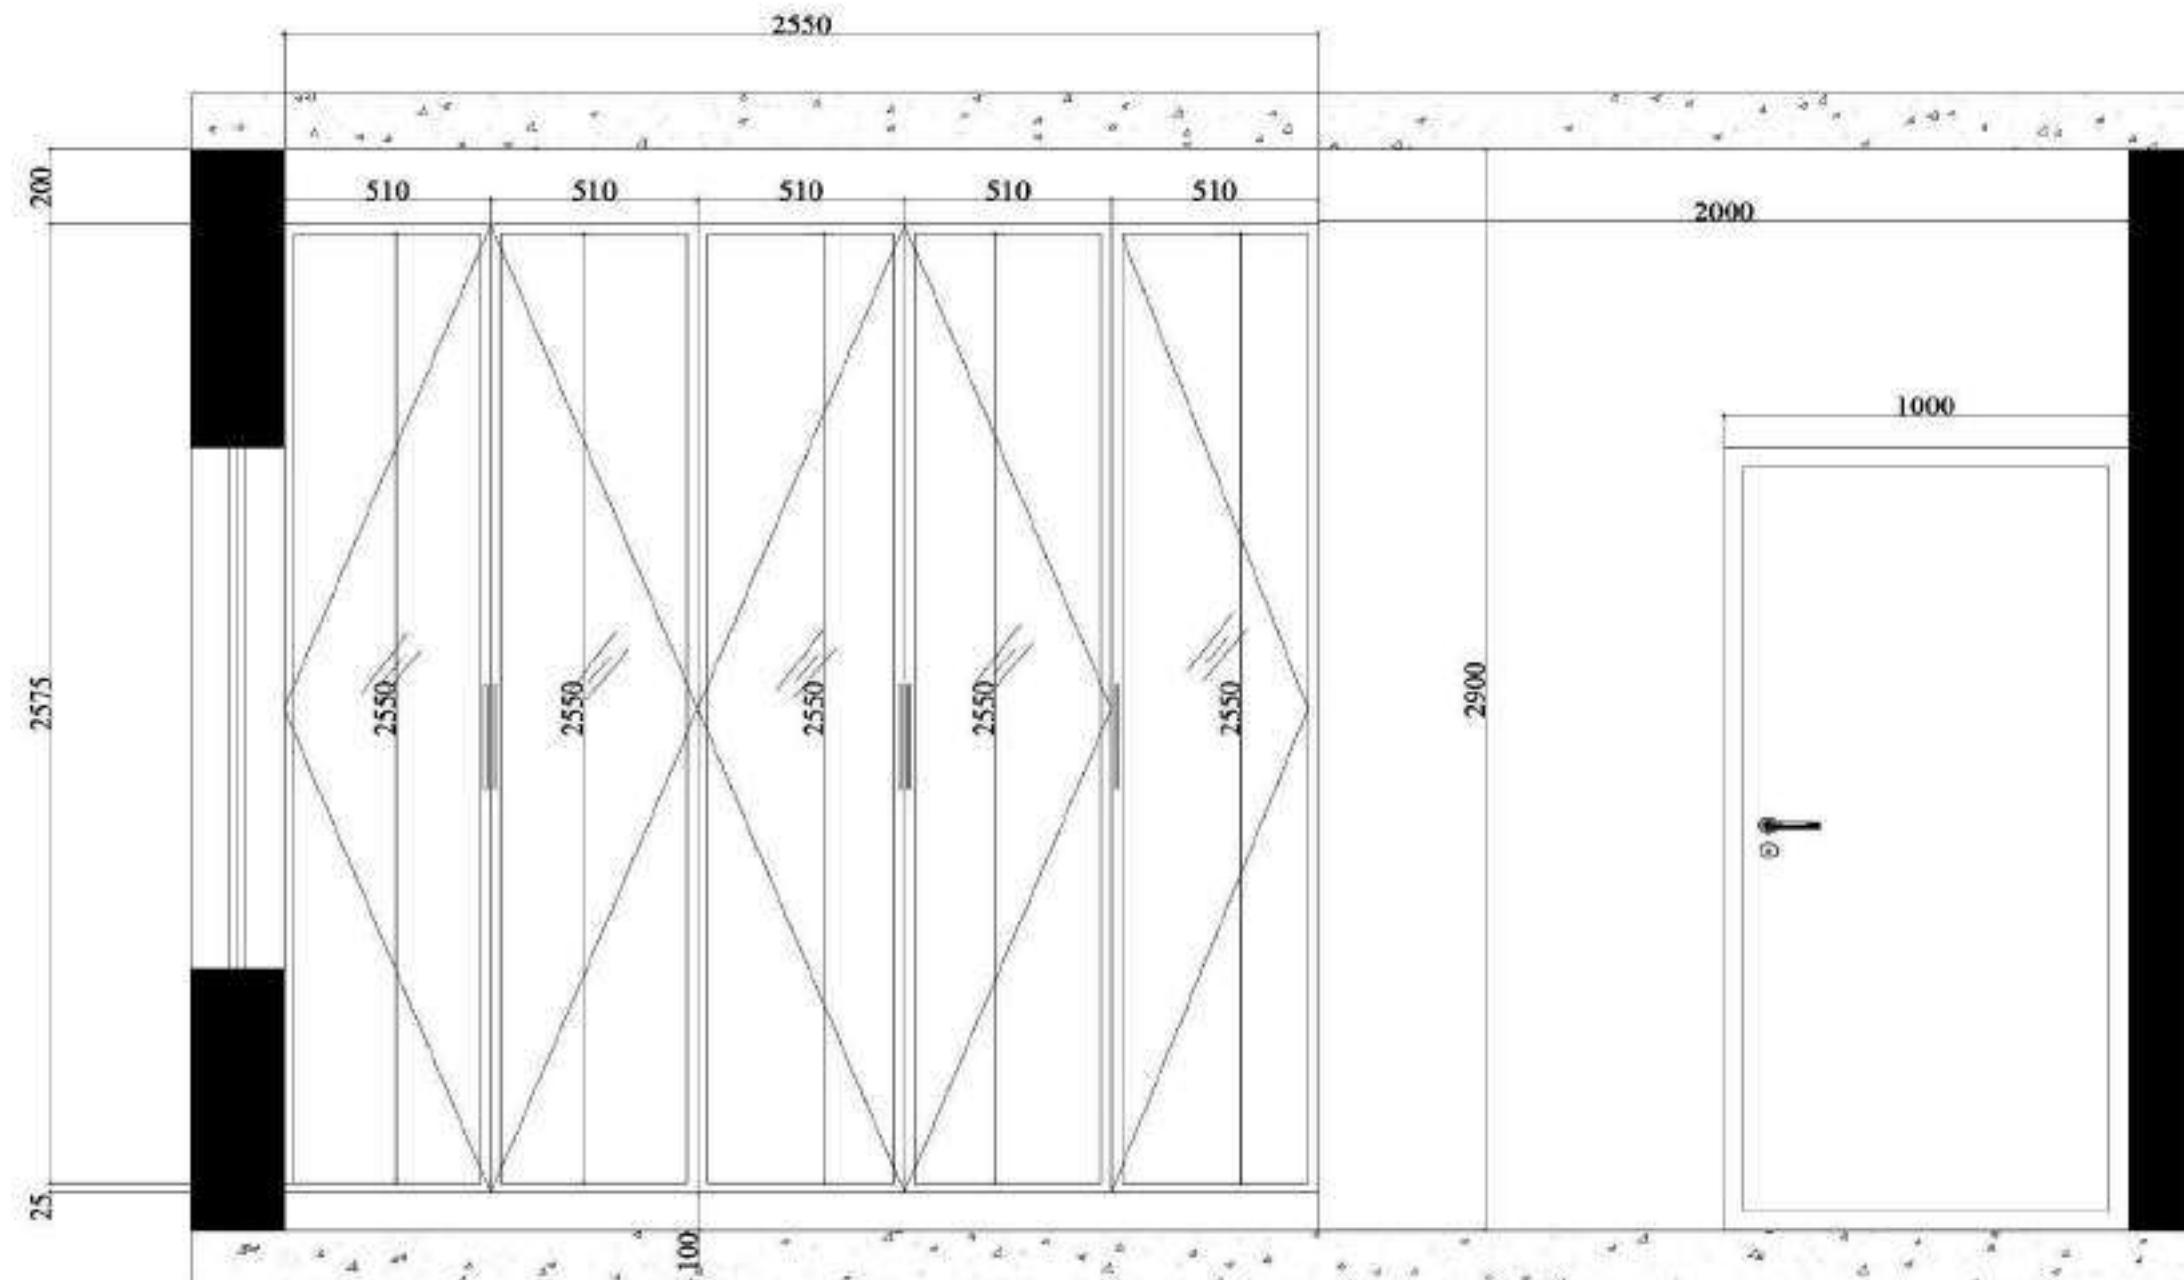

LEGEND:

PROJECT:  
**KUMAR MATHIKERE**

REVISION	PURPOSE	DATE

INTERIOR DRAWINGS

DRAWING TITLE:	3RD FLOOR KBR 1 ( EX. JWARDROBE )	RD
DRAWN BY:	CHECKED BY:	APPROVED BY:
SCALE:	DATE: 16-08-2024	


ARCHITECTS:

**ILIOS**  
Architecture.  
#118, 3rd Floor, Shree Venkateswara  
Mys. Chikkade main Rd, opp.  
sahaspur grand appt, Kalyan Nagar Post,  
Bengaluru-56  
E-mail: architectureilios@gmail.com

CHIEF ARCHITECT SIGN

## NOTES:

- 1.ALL DIMENSIONS ARE IN MM
- 2.ALL DIMENSIONS MENTIONED IN THE DRAWING NEED VERIFICATION AS PER SITE.
- 3.THIS DRAWING IS TO BE READ NOT TO SCALE

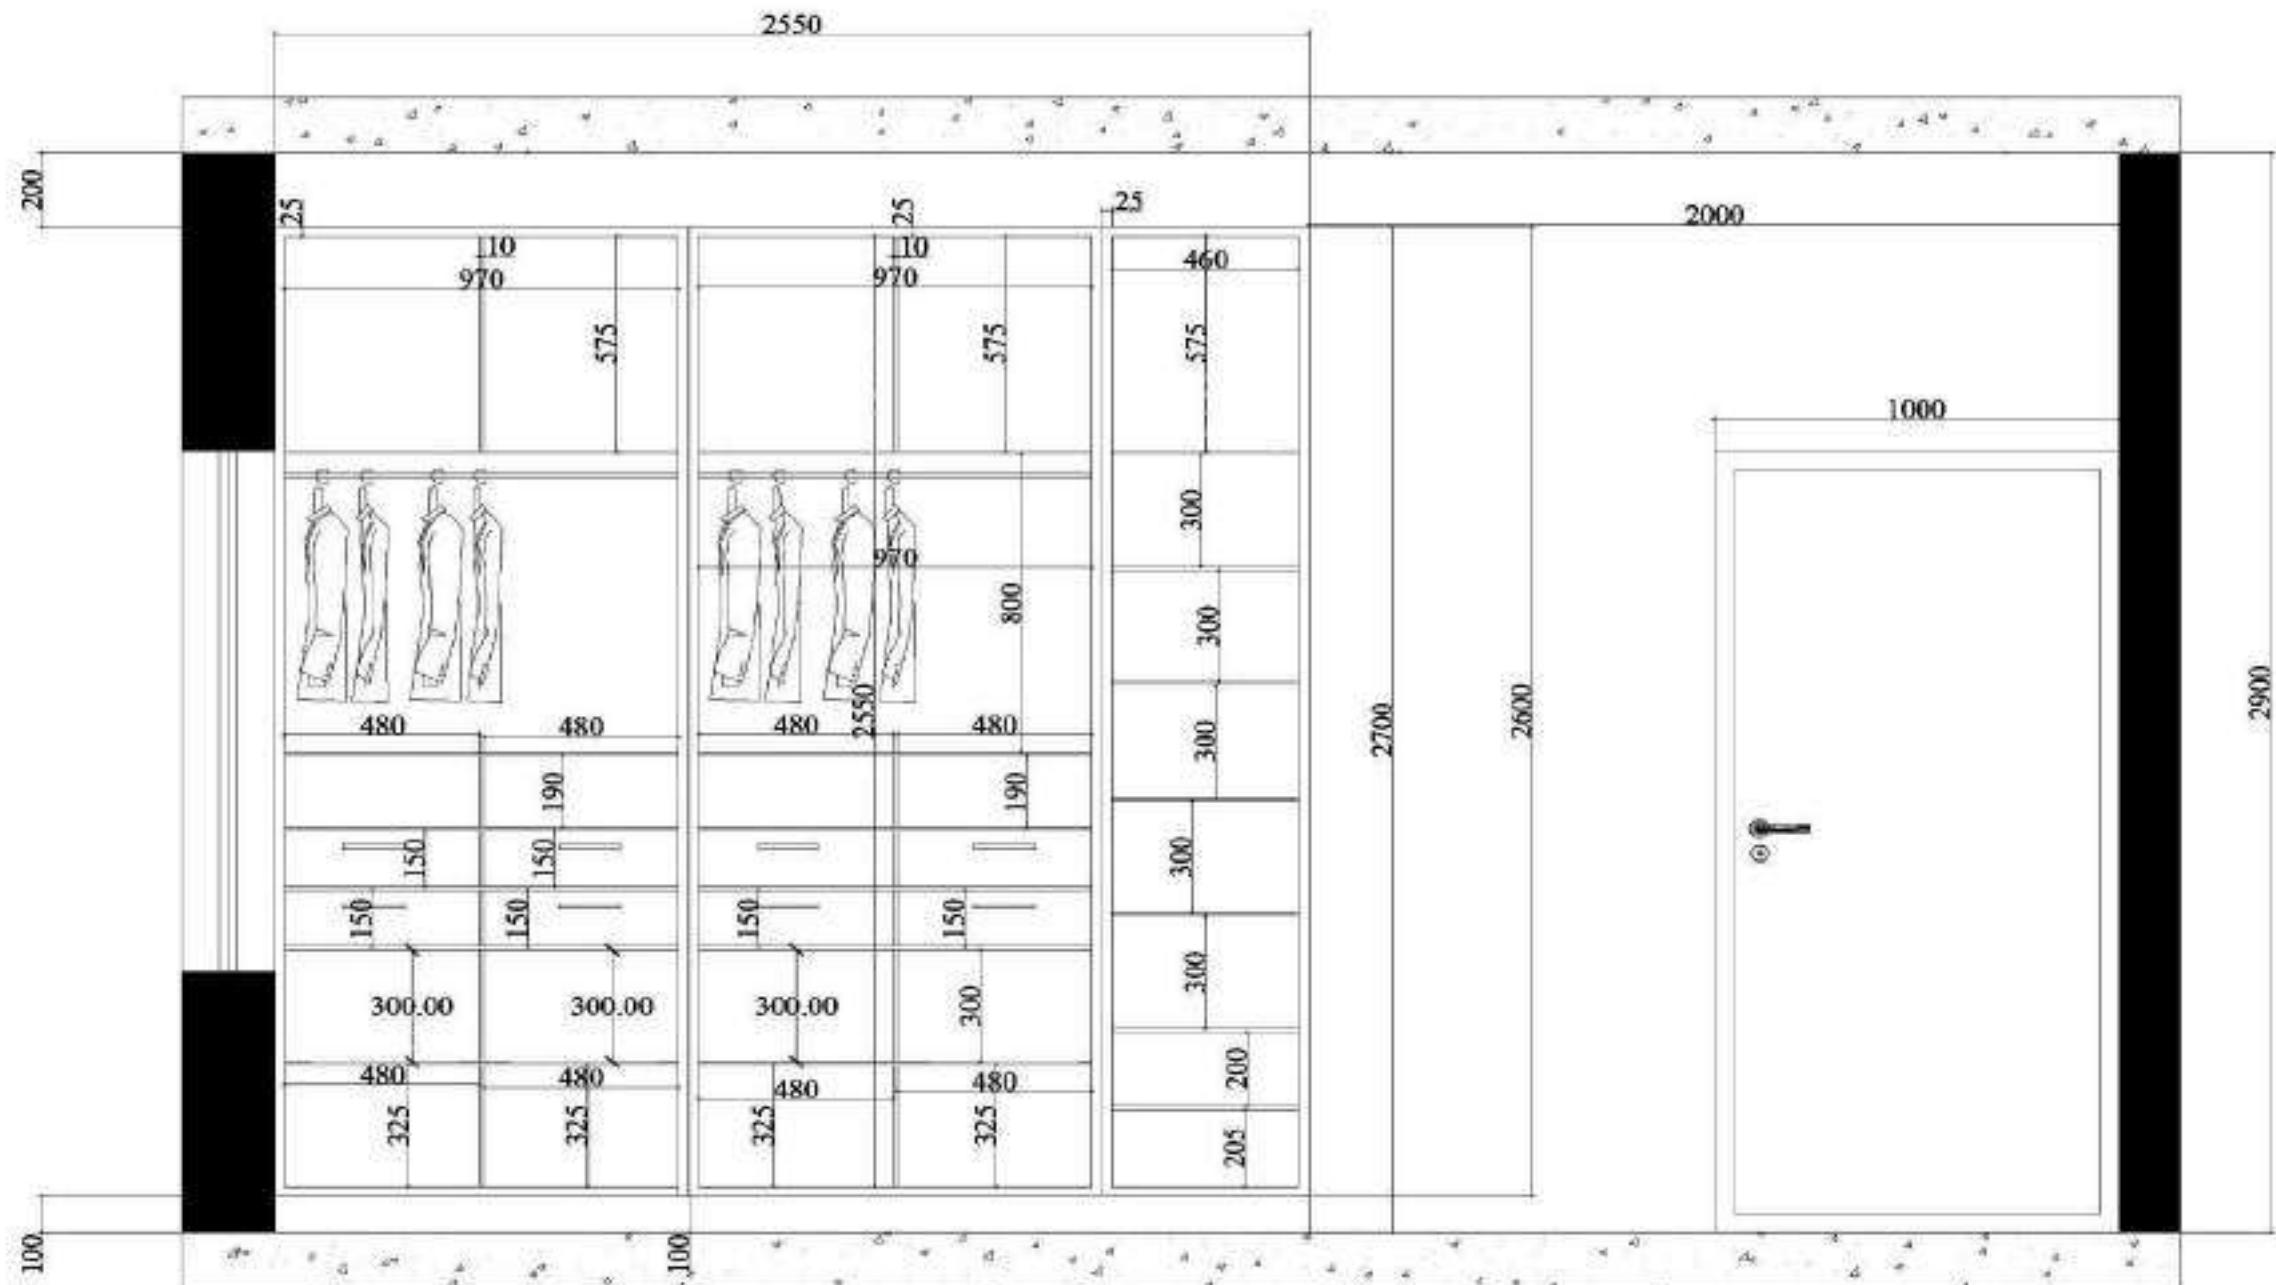

## INTERIOR DRAWINGS

DRAWING TITLE:	3RD FLOOR KBR ( IN )WARDROBE	RD
DRAWN BY:	CHECKED BY:	APPROVED BY:
SCALE:	DATE: 16-08-2024	

## ARCHITECTS:

**ILIOS**  
Architecture.


#18, 3rd Floor, Shree Venkateswara  
Mya, Chikkade main Rd, opp.  
Sahapagard appc, Kalyan Nagar Post,  
Bangalore-45  
E-mail: architectureilios@gmail.com

## CHIEF ARCHITECT SIGN

NOTES:  
1.ALL DIMENSIONS ARE IN MM  
2.ALL DIMENSIONS MENTIONED  
IN THE DRAWING NEED  
VERIFICATION AS PER SITE.  
3.THIS DRAWING IS TO BE READ  
NOT TO SCALE



LEGEND :

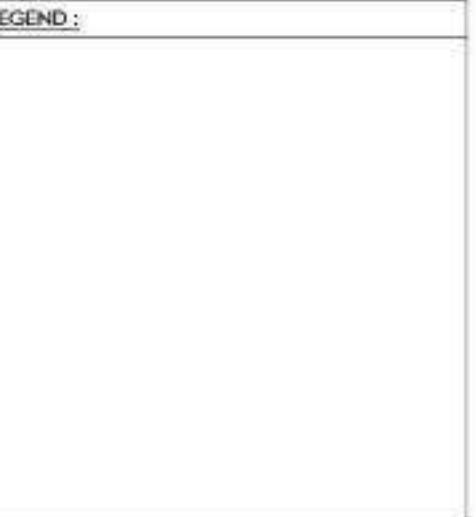

PROJECT:  
**KUMAR MATHIKERE**

REVISION	PURPOSE	DATE


INTERIOR DRAWINGS

DRAWING TITLE:  
3RD FLOOR MBR ( IN )WARDROBE 2. RD  
DRAWN BY: CHECKED BY: APPROVED BY:  
SCALE: DATE: 16-08-2024

ARCHITECTS:


**ILIOS**  
Architecture.  
#18, 3rd Floor, Shree Venkateswara  
Mys, Chellare main Rd, opp  
phatagard aptt, Kalyan Nagar Post,  
Bangalore-43  
Email: architecture@ilios.com

CHIEF ARCHITECT SIGN

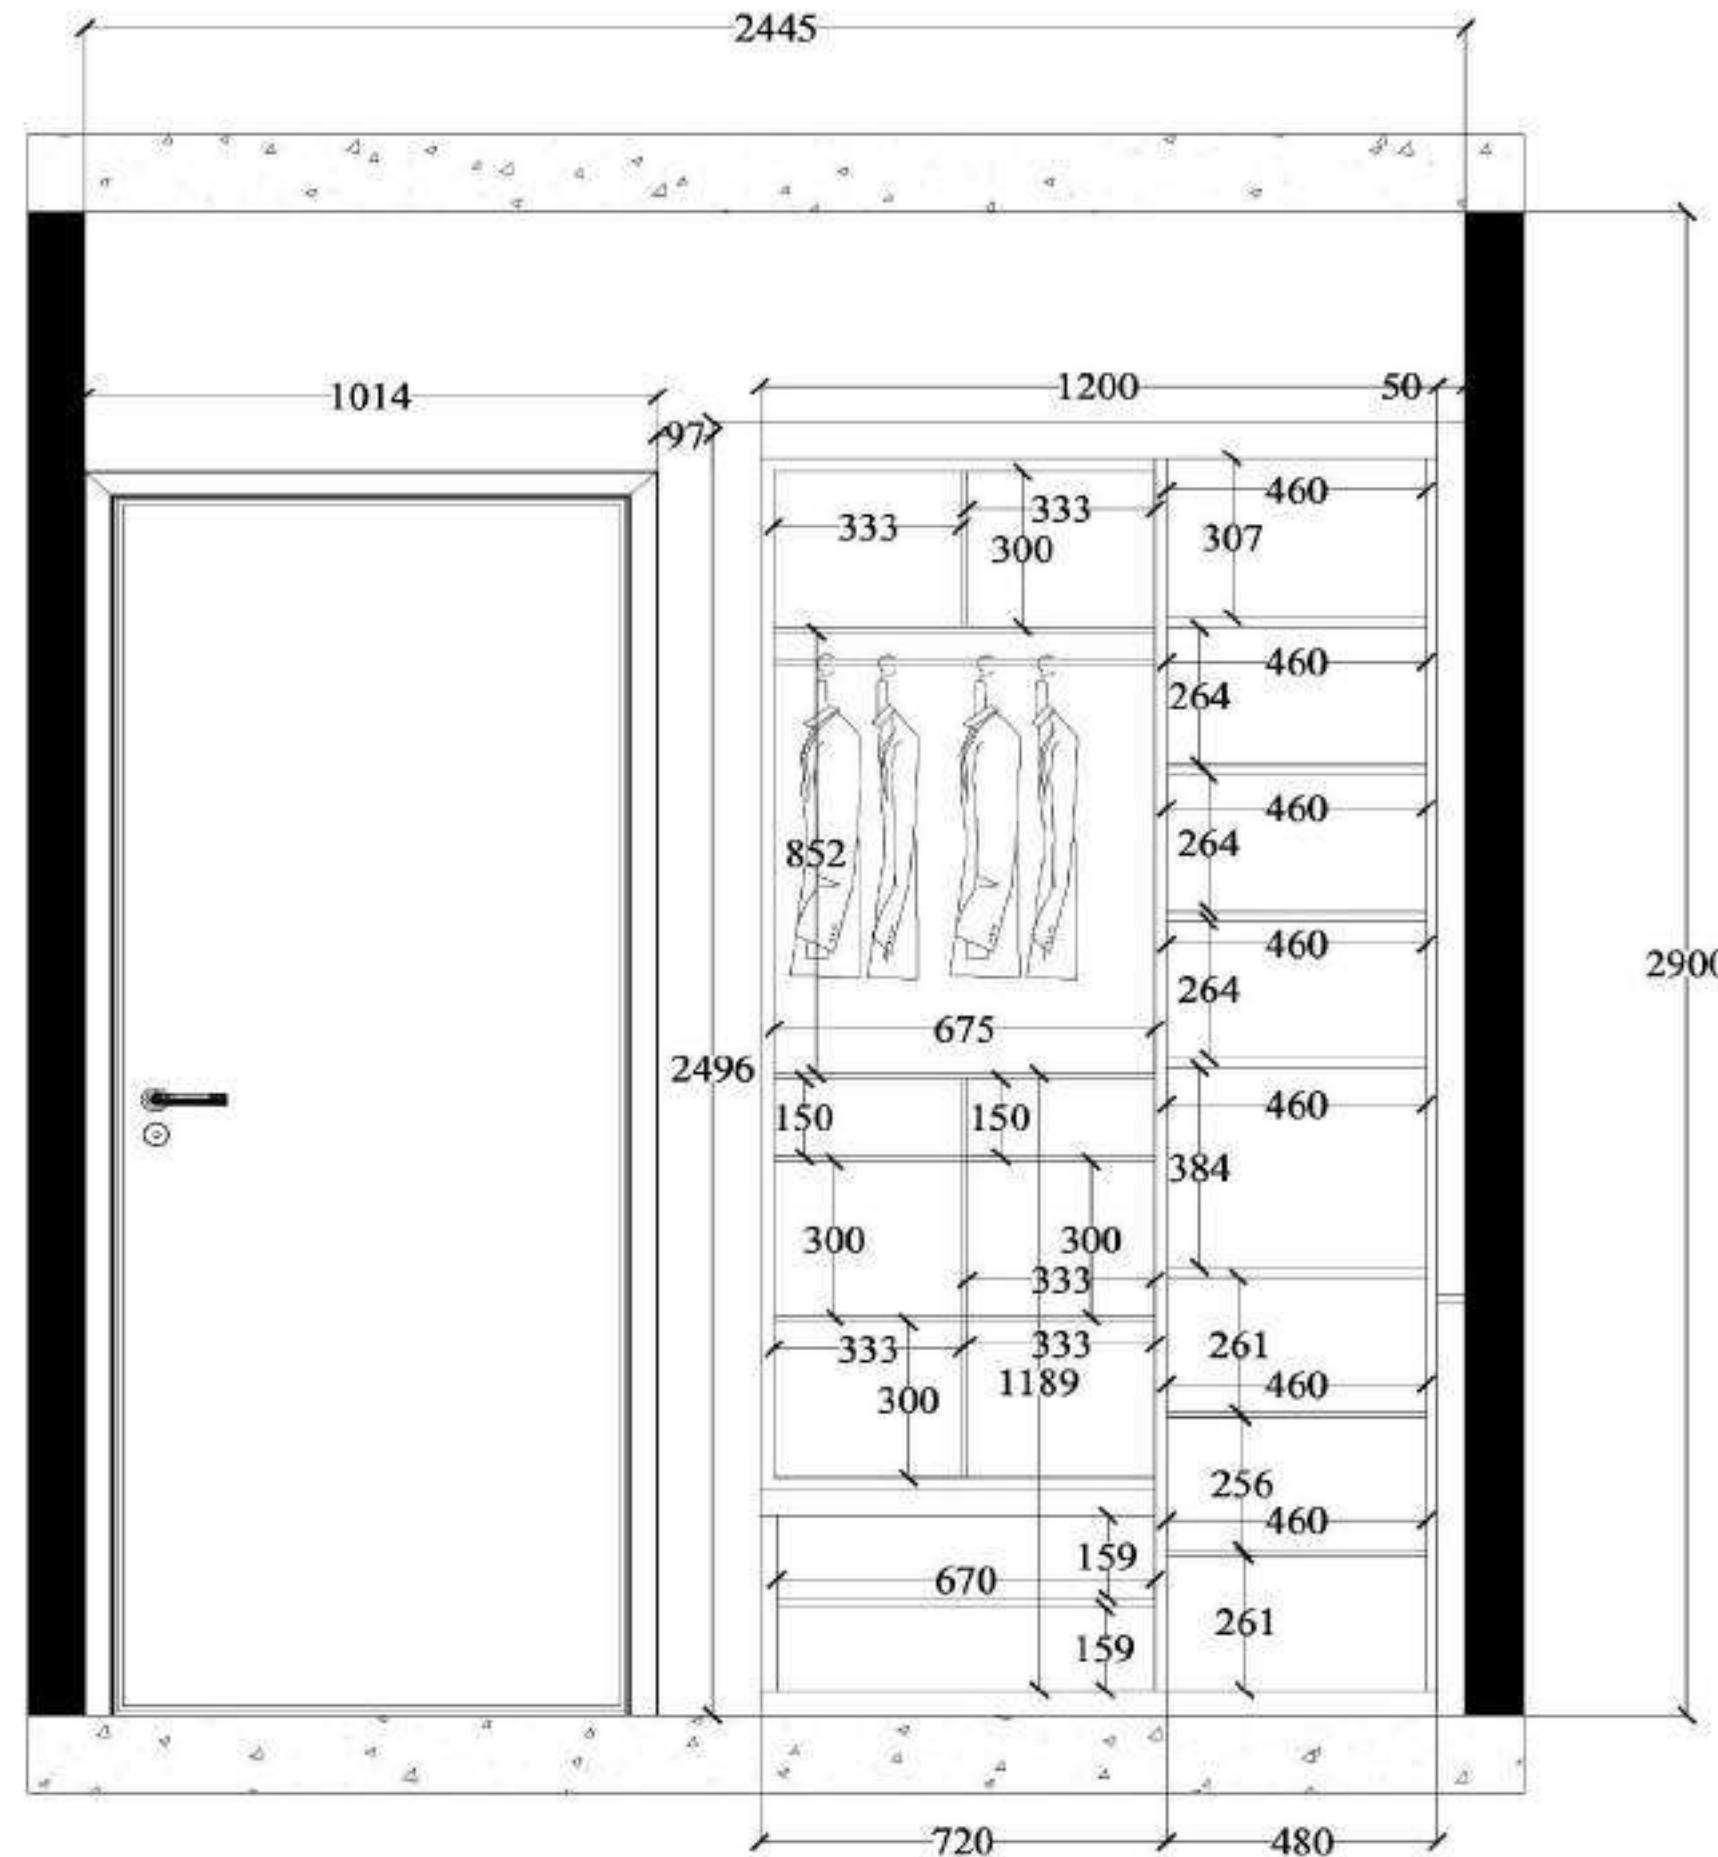

## NOTES:

- 1.ALL DIMENSIONS ARE IN MM
- 2.ALL DIMENSIONS MENTIONED IN THE DRAWING NEED VERIFICATION AS PER SITE.
- 3.THIS DRAWING IS TO BE READ NOT TO SCALE

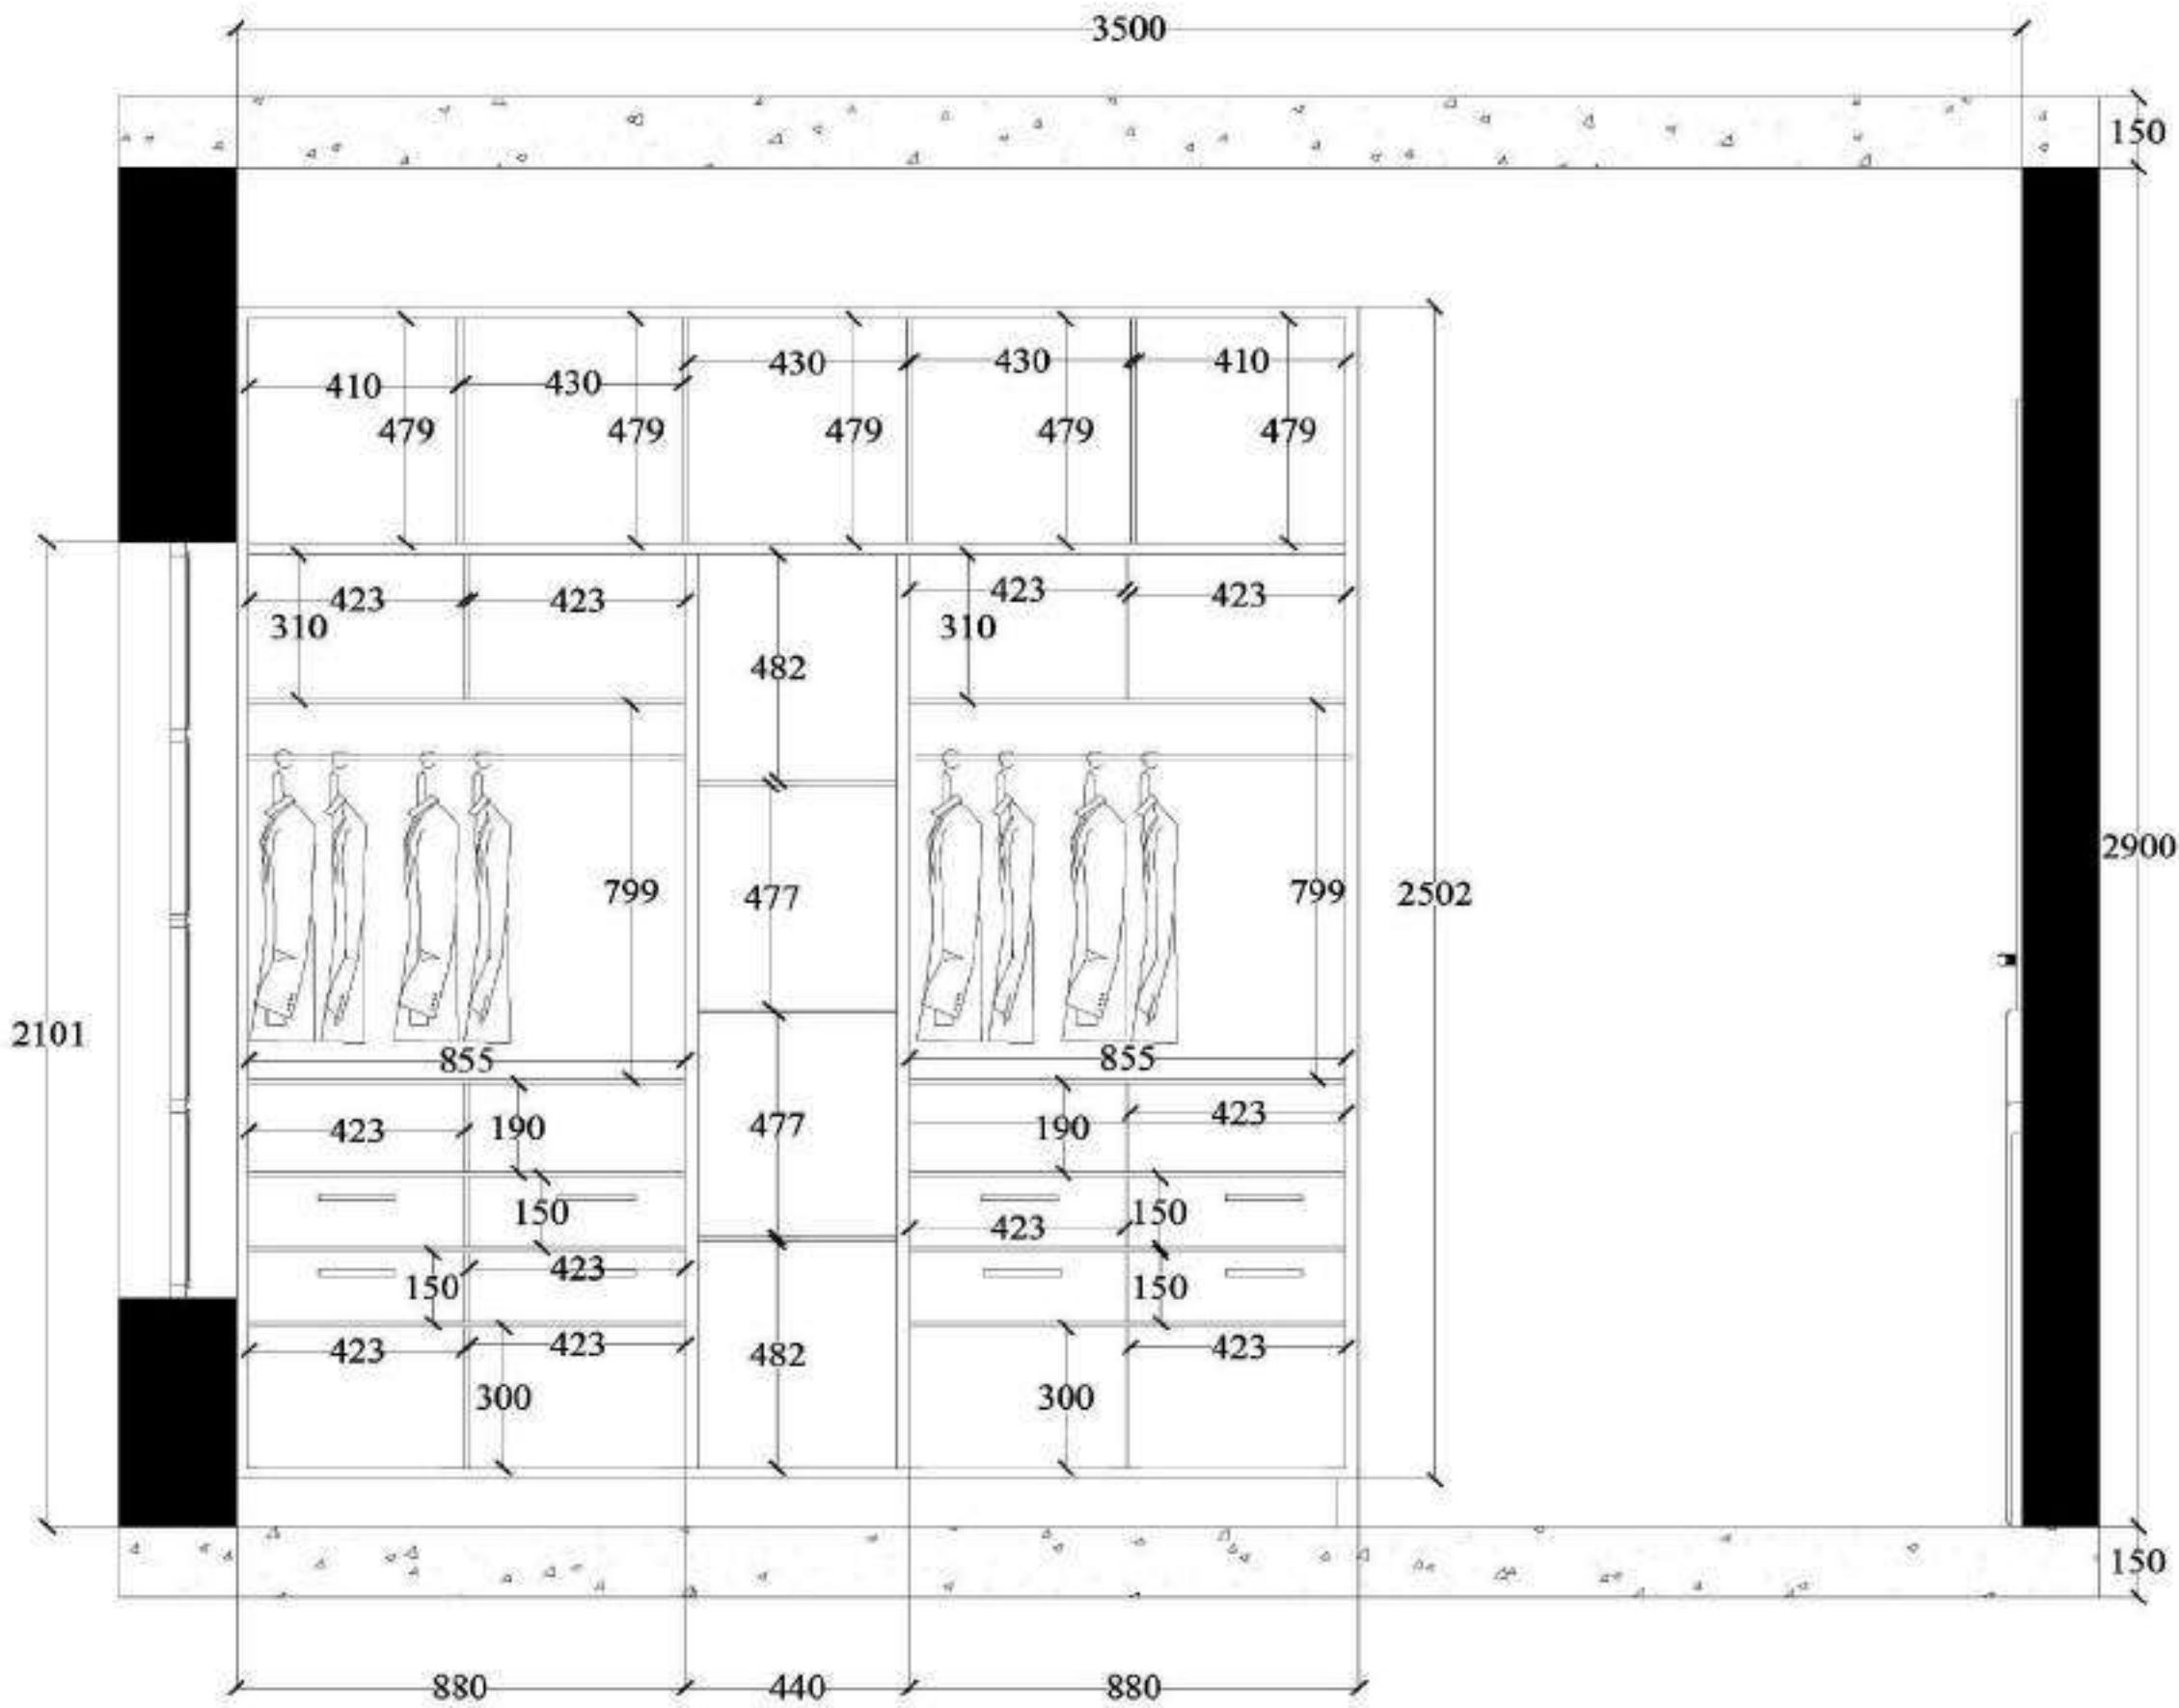

NORTH:



LEGEND:

PROJECT:  
**KUMAR MATHIKERE**

REVISION	PURPOSE	DATE

INTERIOR DRAWINGS

DRAWING TITLE: 3RD FLOOR KBR 2 WARDROBE ( IN )	RD	
DRAWN BY:	CHECKED BY:	APPROVED BY:
SCALE: —	DATE: 16-08-2024	

ARCHITECTS:

**ILIOS**  
Architecture

#18, 3rd Floor, Shree Venkateswara  
Mys. Chellare main Rd, opp.  
sahagrand appc, Kalyan Nagar Post,  
Bengaluru-43  
E-mail: architectureilios@gmail.com

CHIEF ARCHITECT SIGN

NOTES:

- 1.ALL DIMENSIONS ARE IN MM
- 2.ALL DIMENSIONS MENTIONED IN THE DRAWING NEED VERIFICATION AS PER SITE.
- 3.THIS DRAWING IS TO BE READ NOT TO SCALE



LEGEND:

PROJECT:

REVISION	PURPOSE	DATE

DOOR DETAIL DRAWING



DRAWING TITLE: MAIN DOOR RD

DRAWN BY:	CHECKED BY:	APPROVED BY:
SCALE:	<input checked="" type="checkbox"/>	DATE: 3-9-2024

ARCHITECTS:

**ILIOS**  
Architecture.  
#18, 3rd Floor, Shree Venkatesha  
Mys., Chikkamagaluru Rd, opp.  
Chikmagalur Dist, Kolar Nagar Post,  
Kolar 511002  
Email: archicure@ilios.com

CHIEF ARCHITECT SIGN

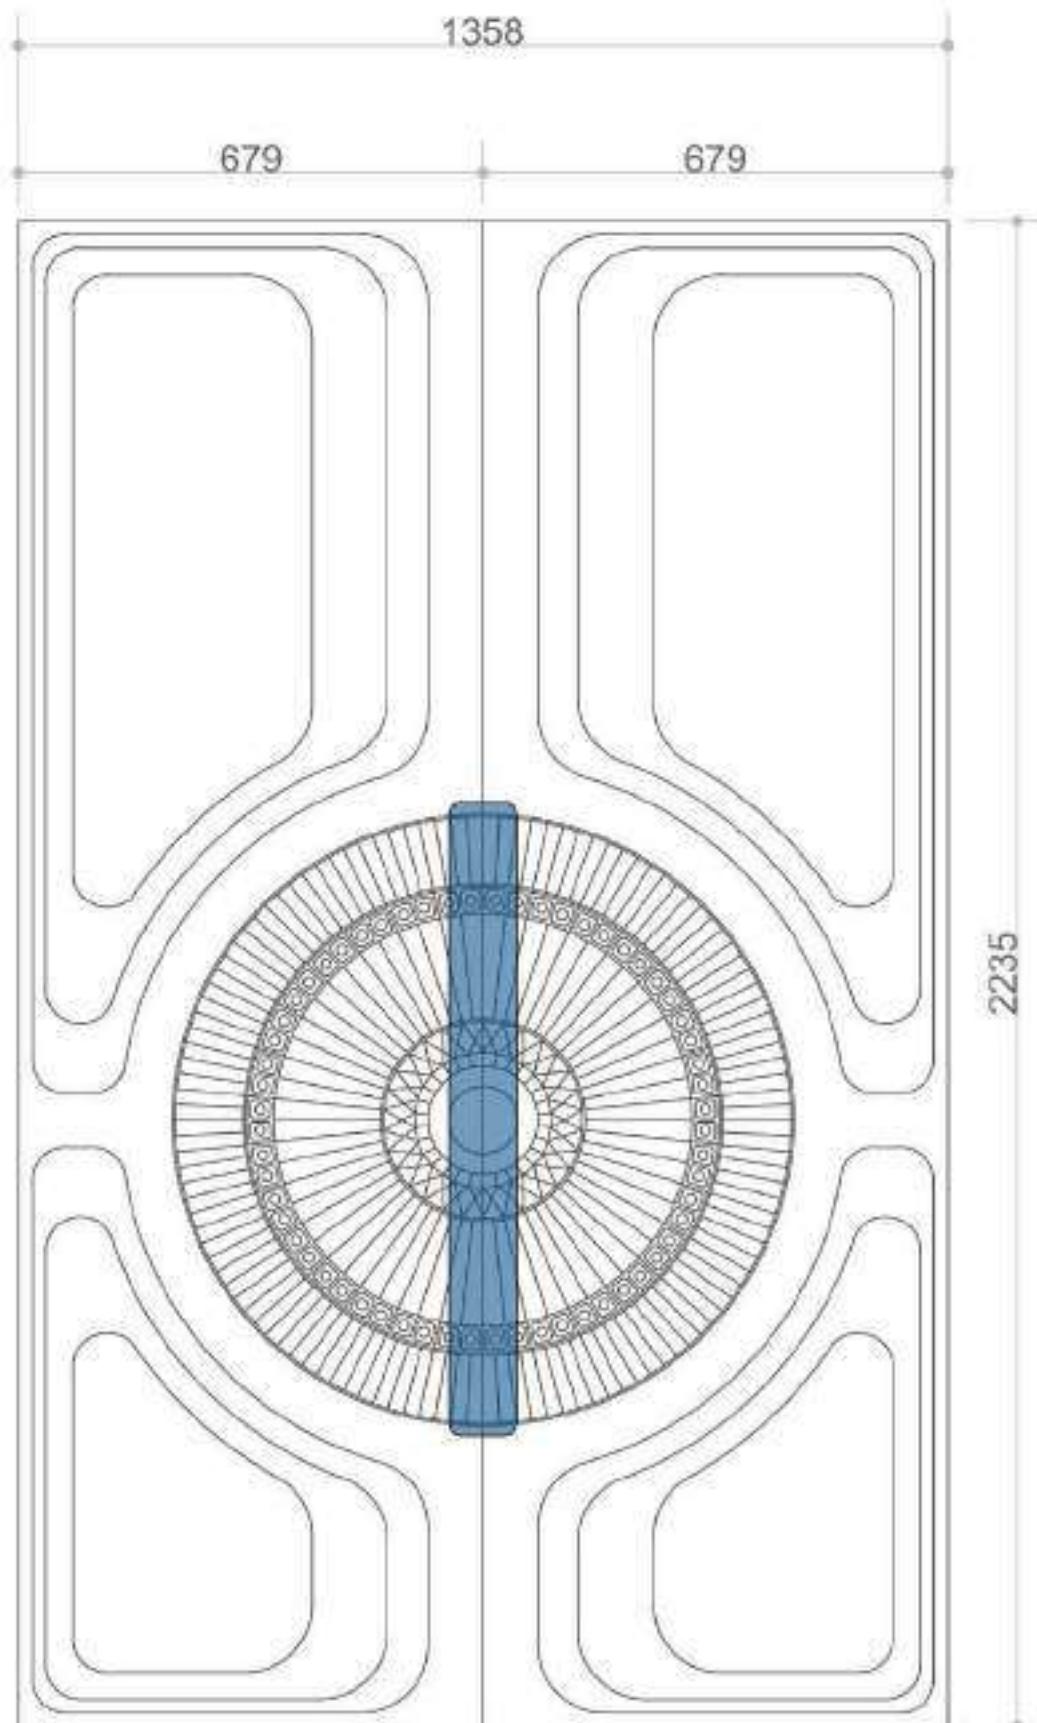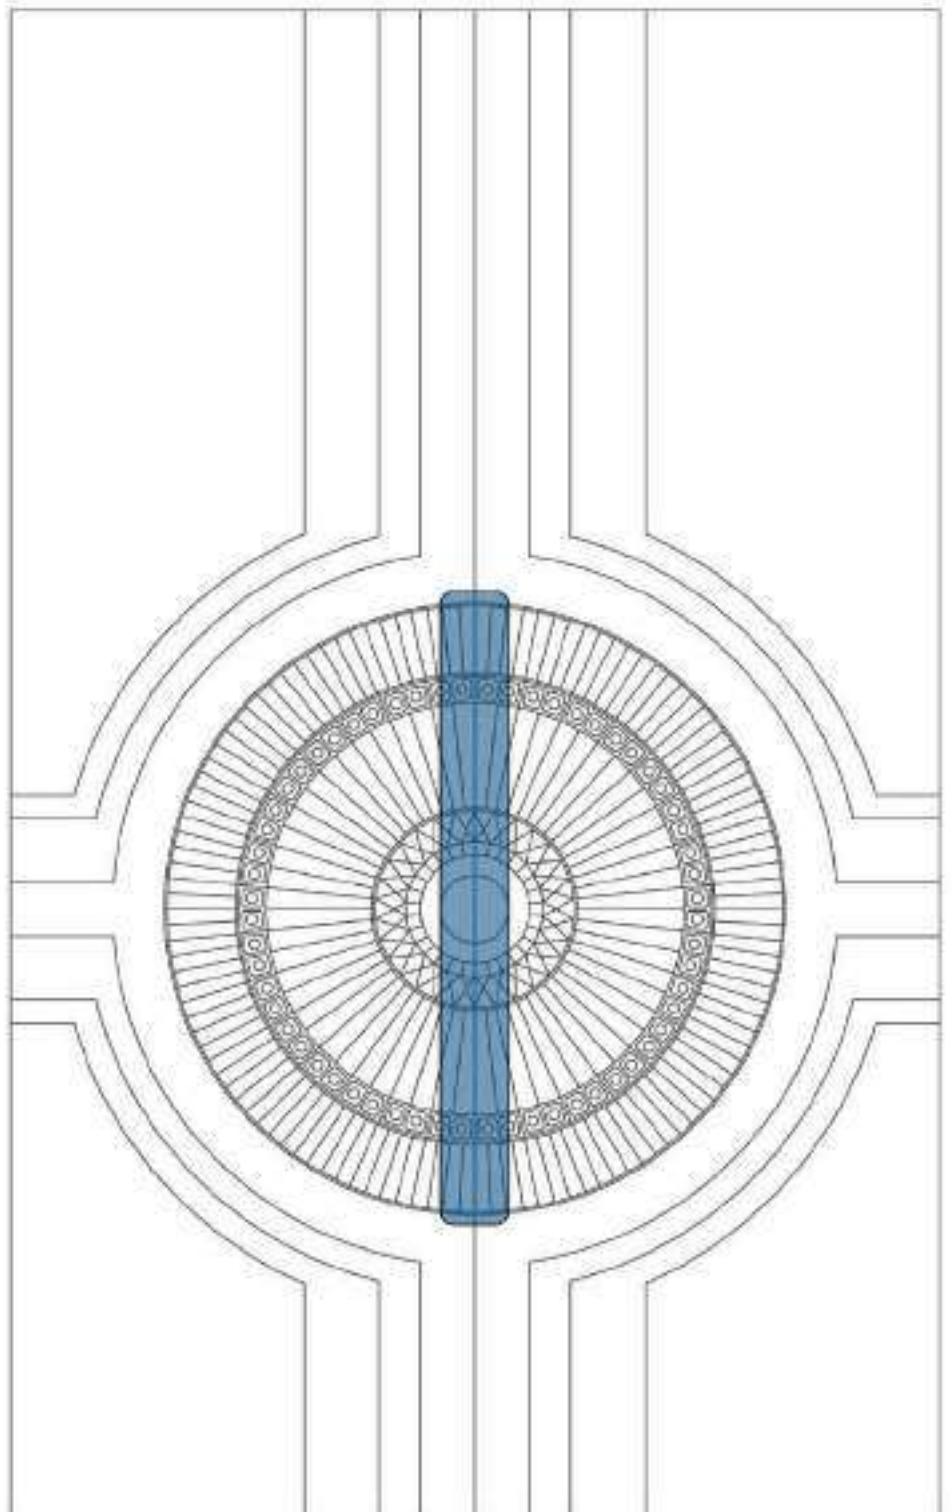

NOTES:

- ALL DIMENSIONS ARE IN MM
- ALL DIMENSIONS MENTIONED IN THE DRAWING NEED VERIFICATION AS PER SITE.
- THIS DRAWING IS TO BE READ NOT TO SCALE



LEGEND :

PROJECT:

REVISION	PURPOSE	DATE

DOOR DETAIL DRAWING


DRAWING TITLE:	POOJA ROOM DOOR	RD
DRAWN BY:	CHECKED BY:	APPROVED BY:
SCALE:	<input checked="" type="checkbox"/>	DATE 03-09-2024

ARCHITECTS :


**ILIOS**  
Architecture.

#18, 3rd Floor, Street Venkateswara Nivas, Chellane main Rd, opp. Sholinganallur app, Kalyan Nagar Post, Bangalore-42  
E-mail: architecturailios@gmail.com


CHEF ARCHITECT SIGN

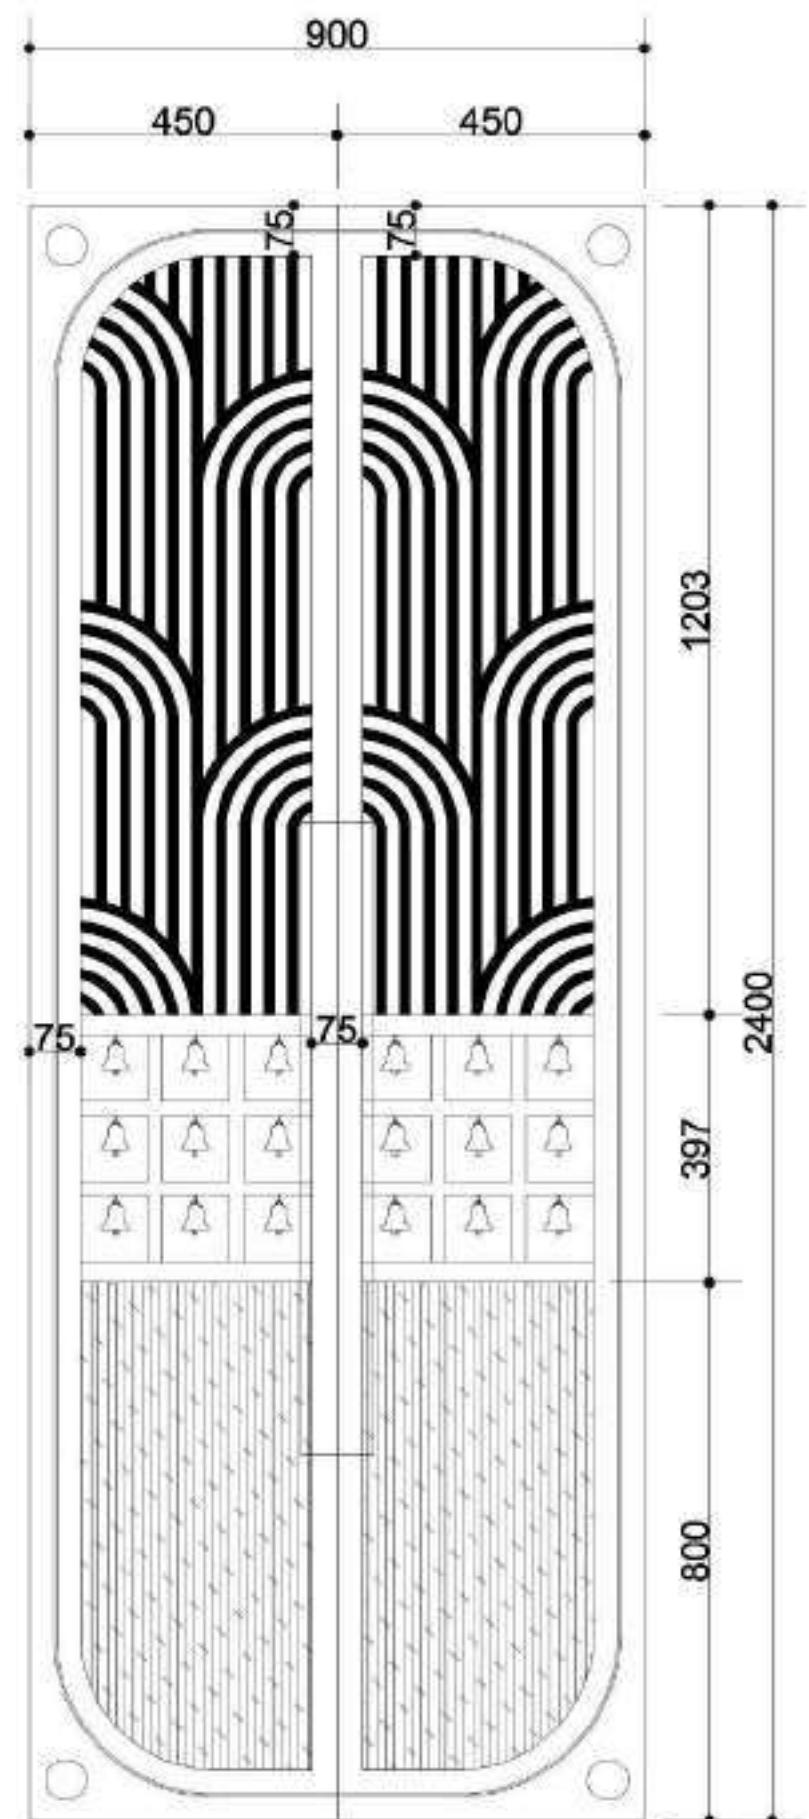

4th FLOOR POOJA ROOM

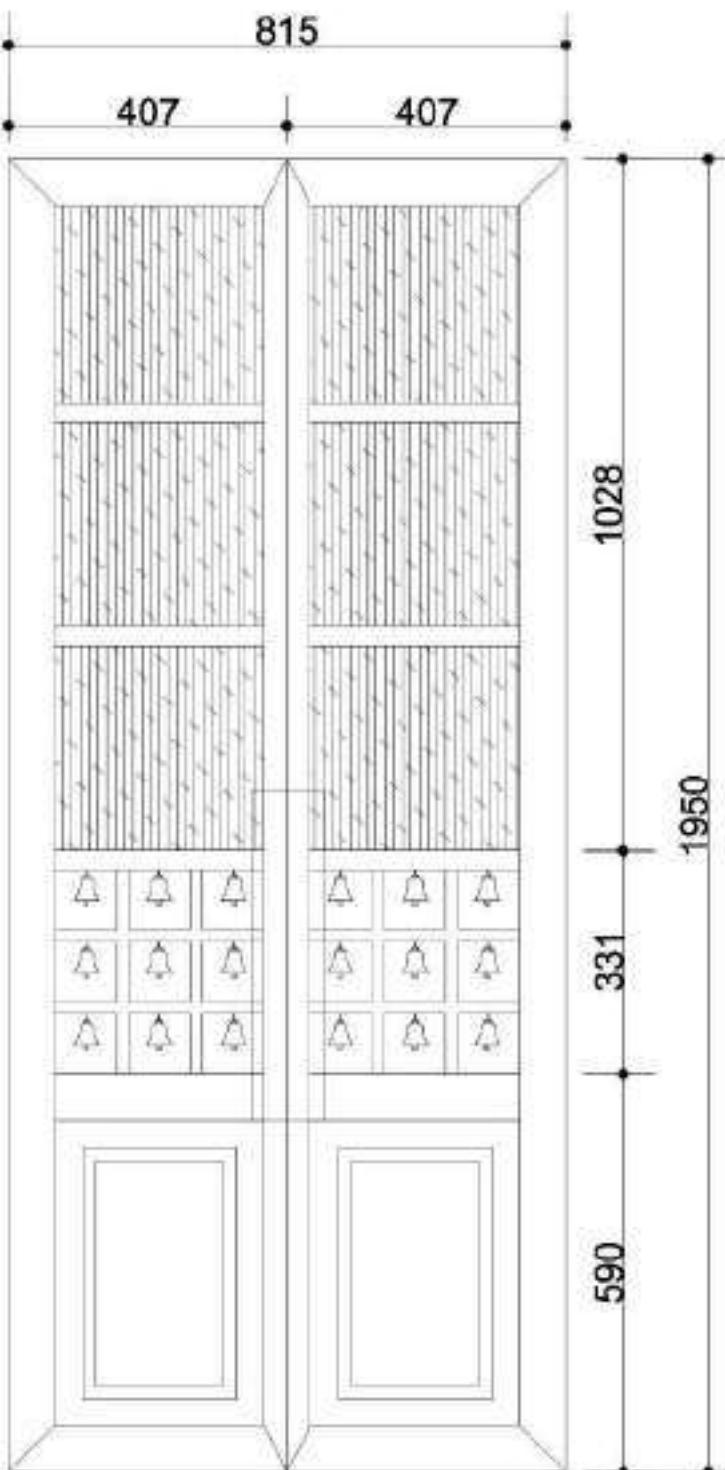

RENTED POOJA ROOM

 

**10** | RENTAL HOUSE

## RENTAL HOUSES

client - kumar mathikere

project - residence

site - bengaluru

### DESCRIPTION

The Kumar Mathikere rental house project embraces a minimalist interior design that focuses on simplicity, functionality, and elegance, ideal for a rental setting. This design style utilizes an open floor plan with clean lines, neutral colors, and essential furniture pieces to create an uncluttered and spacious feel.

As part of the project for kumar mathikere residence, I have developed an intricate 3D model for Tv unit and 2D detailed working drawings

### DESIGN IDEA

A minimalist design centers on simplicity, functionality, and clean aesthetics. This approach focuses on creating open, uncluttered spaces where every element serves a purpose.



## INTIRIOR VIEWS FOR RENTAL HOUSE

---



NOTES:  
 1.ALL DIMENSIONS ARE IN MM  
 2.ALL DIMENSIONS MENTIONED IN THE DRAWING NEED VERIFICATION AS PER SITE.  
 3.THIS DRAWING IS TO BE READ NOT TO SCALE



LEGEND:

PROJECT:  
**KUMAR MATHIKERE**

REVISION	PURPOSE	DATE


INTERIOR DRAWINGS

DRAWING TITLE:	I FLOOR BLOCK (A) KITCHEN (A)	RD
DRAWN BY:	CHECKED BY:	APPROVED BY:
SCALE:	<input checked="" type="checkbox"/>	DATE: 16-06-2024

ARCHITECTS:


**ILIOS**  
Architecture.  
#108, 3rd Floor, Street Venkateswara  
Mysa, Chikkuru main Rd, opp.  
shastagrand appt, Kaljan Nagar Post,  
Bangalore 43  
E-mail: architecture@ilios@gmail.com

CHIEF ARCHITECT SIGN

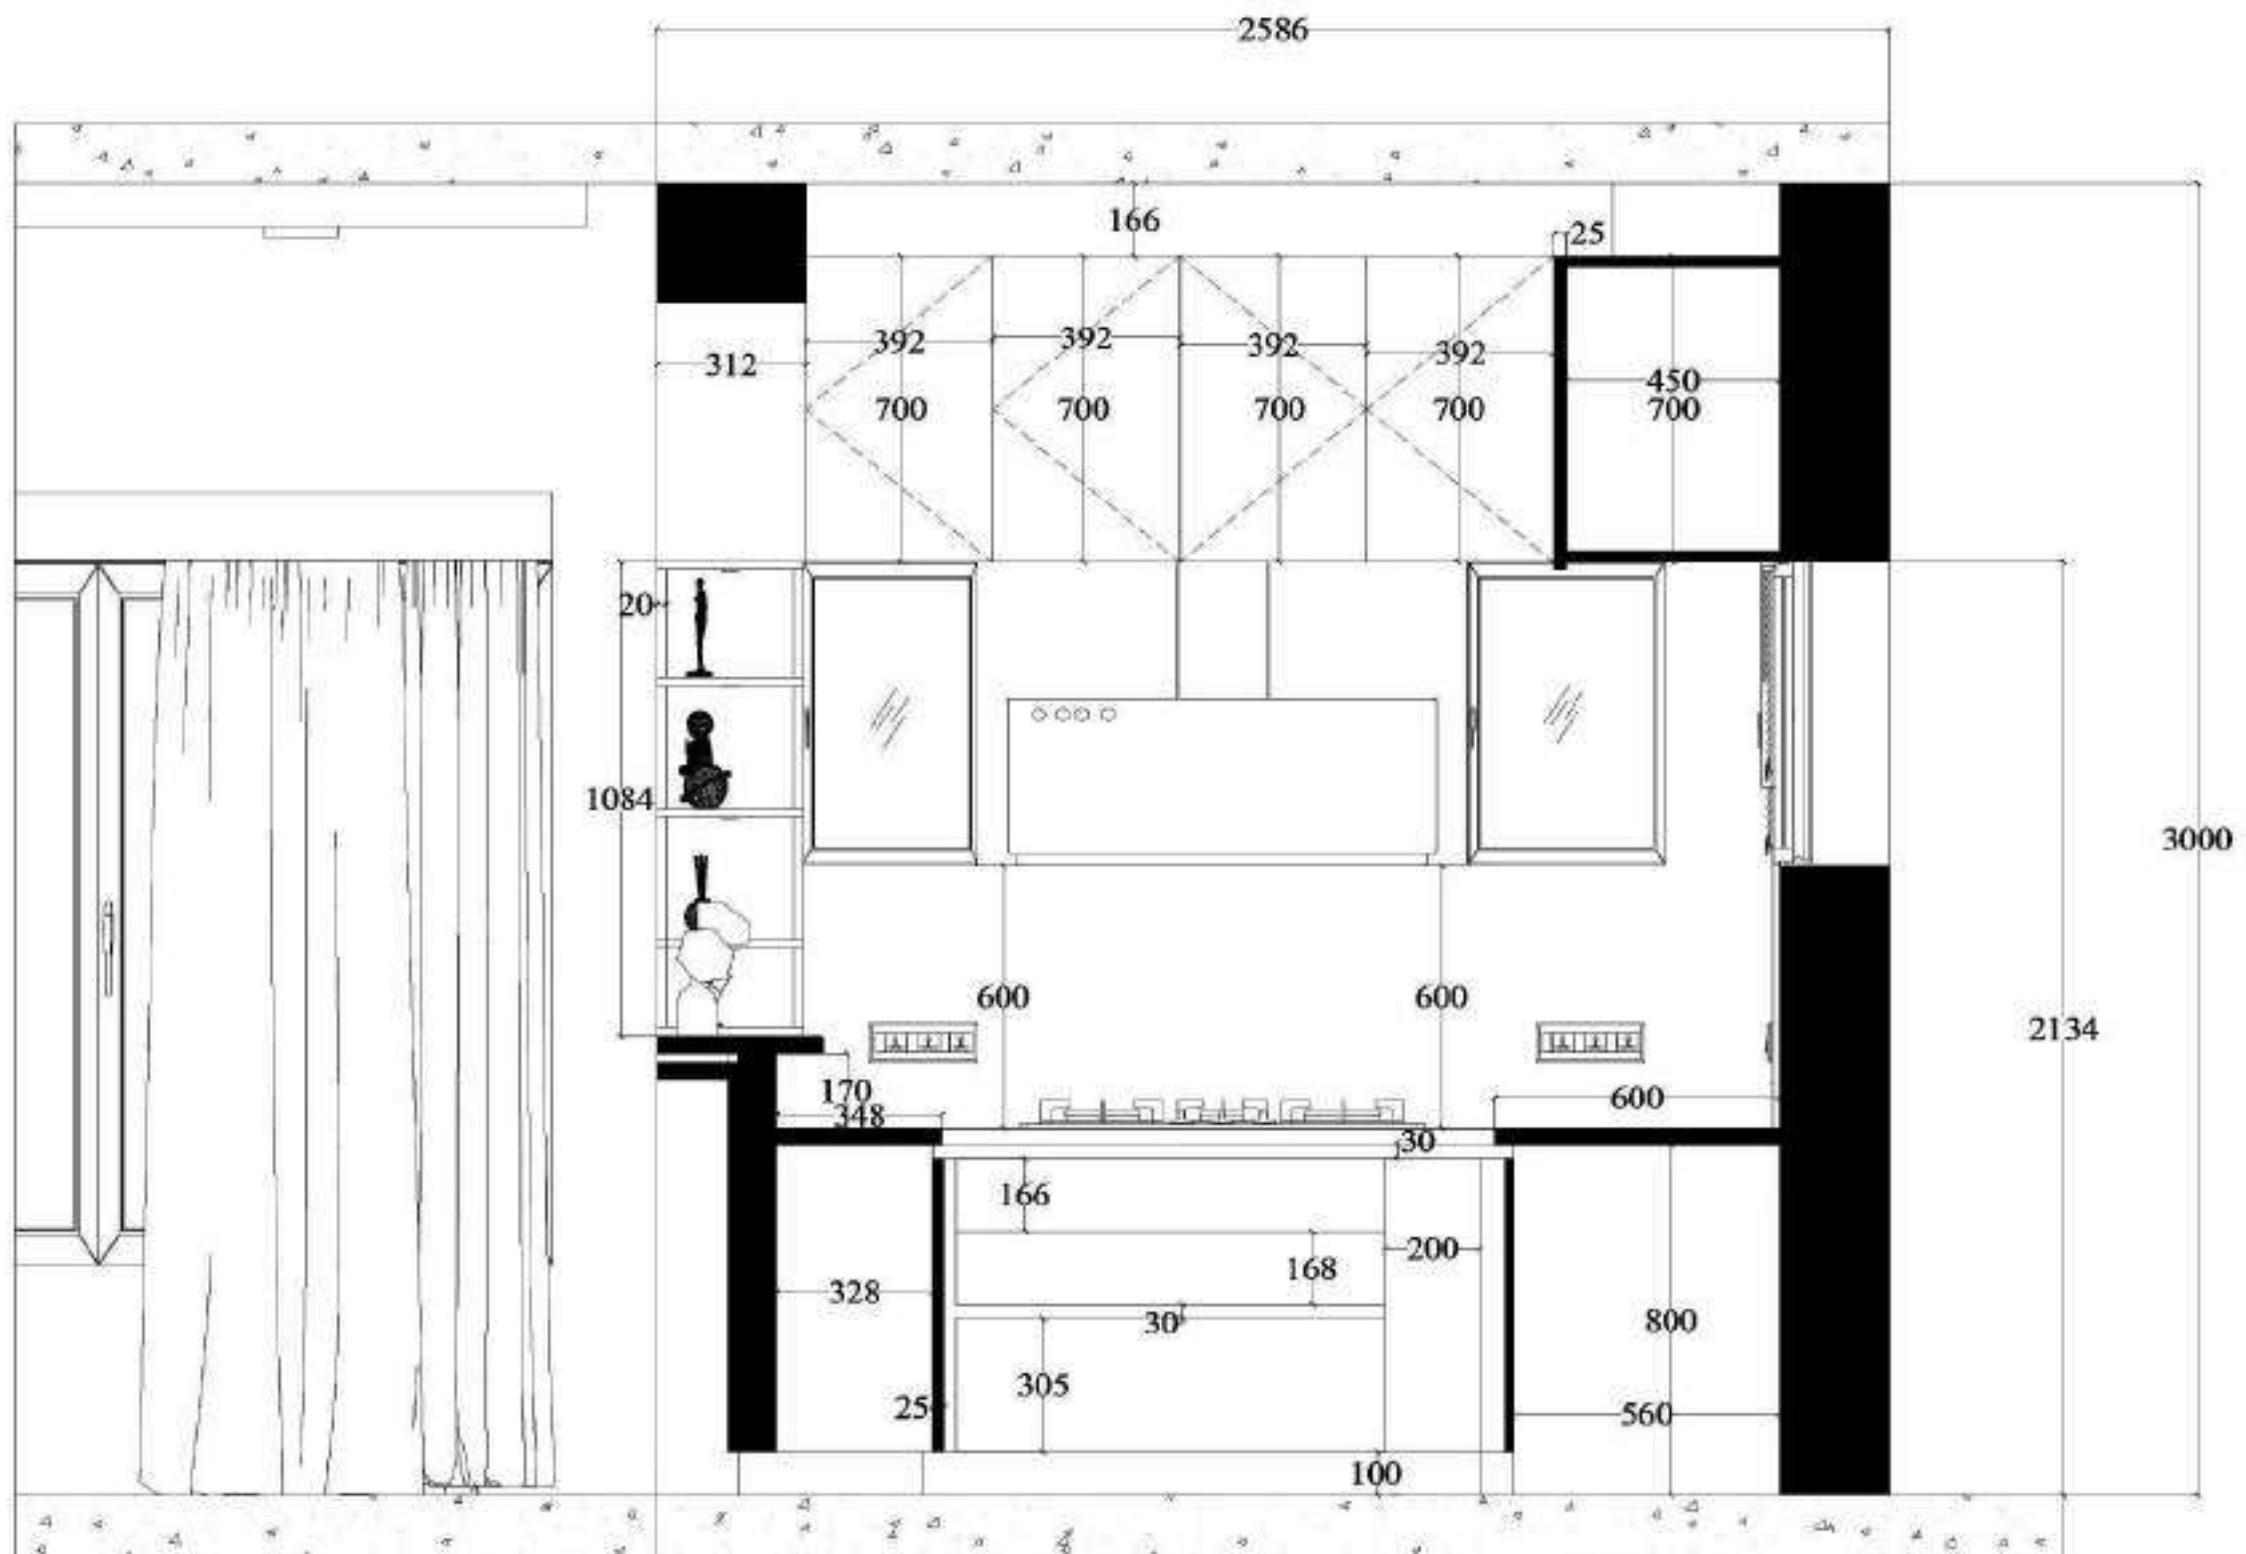

## NOTES:

- 1.ALL DIMENSIONS ARE IN MM
- 2.ALL DIMENSIONS MENTIONED IN THE DRAWING NEED VERIFICATION AS PER SITE.
- 3.THIS DRAWING IS TO BE READ NOT TO SCALE

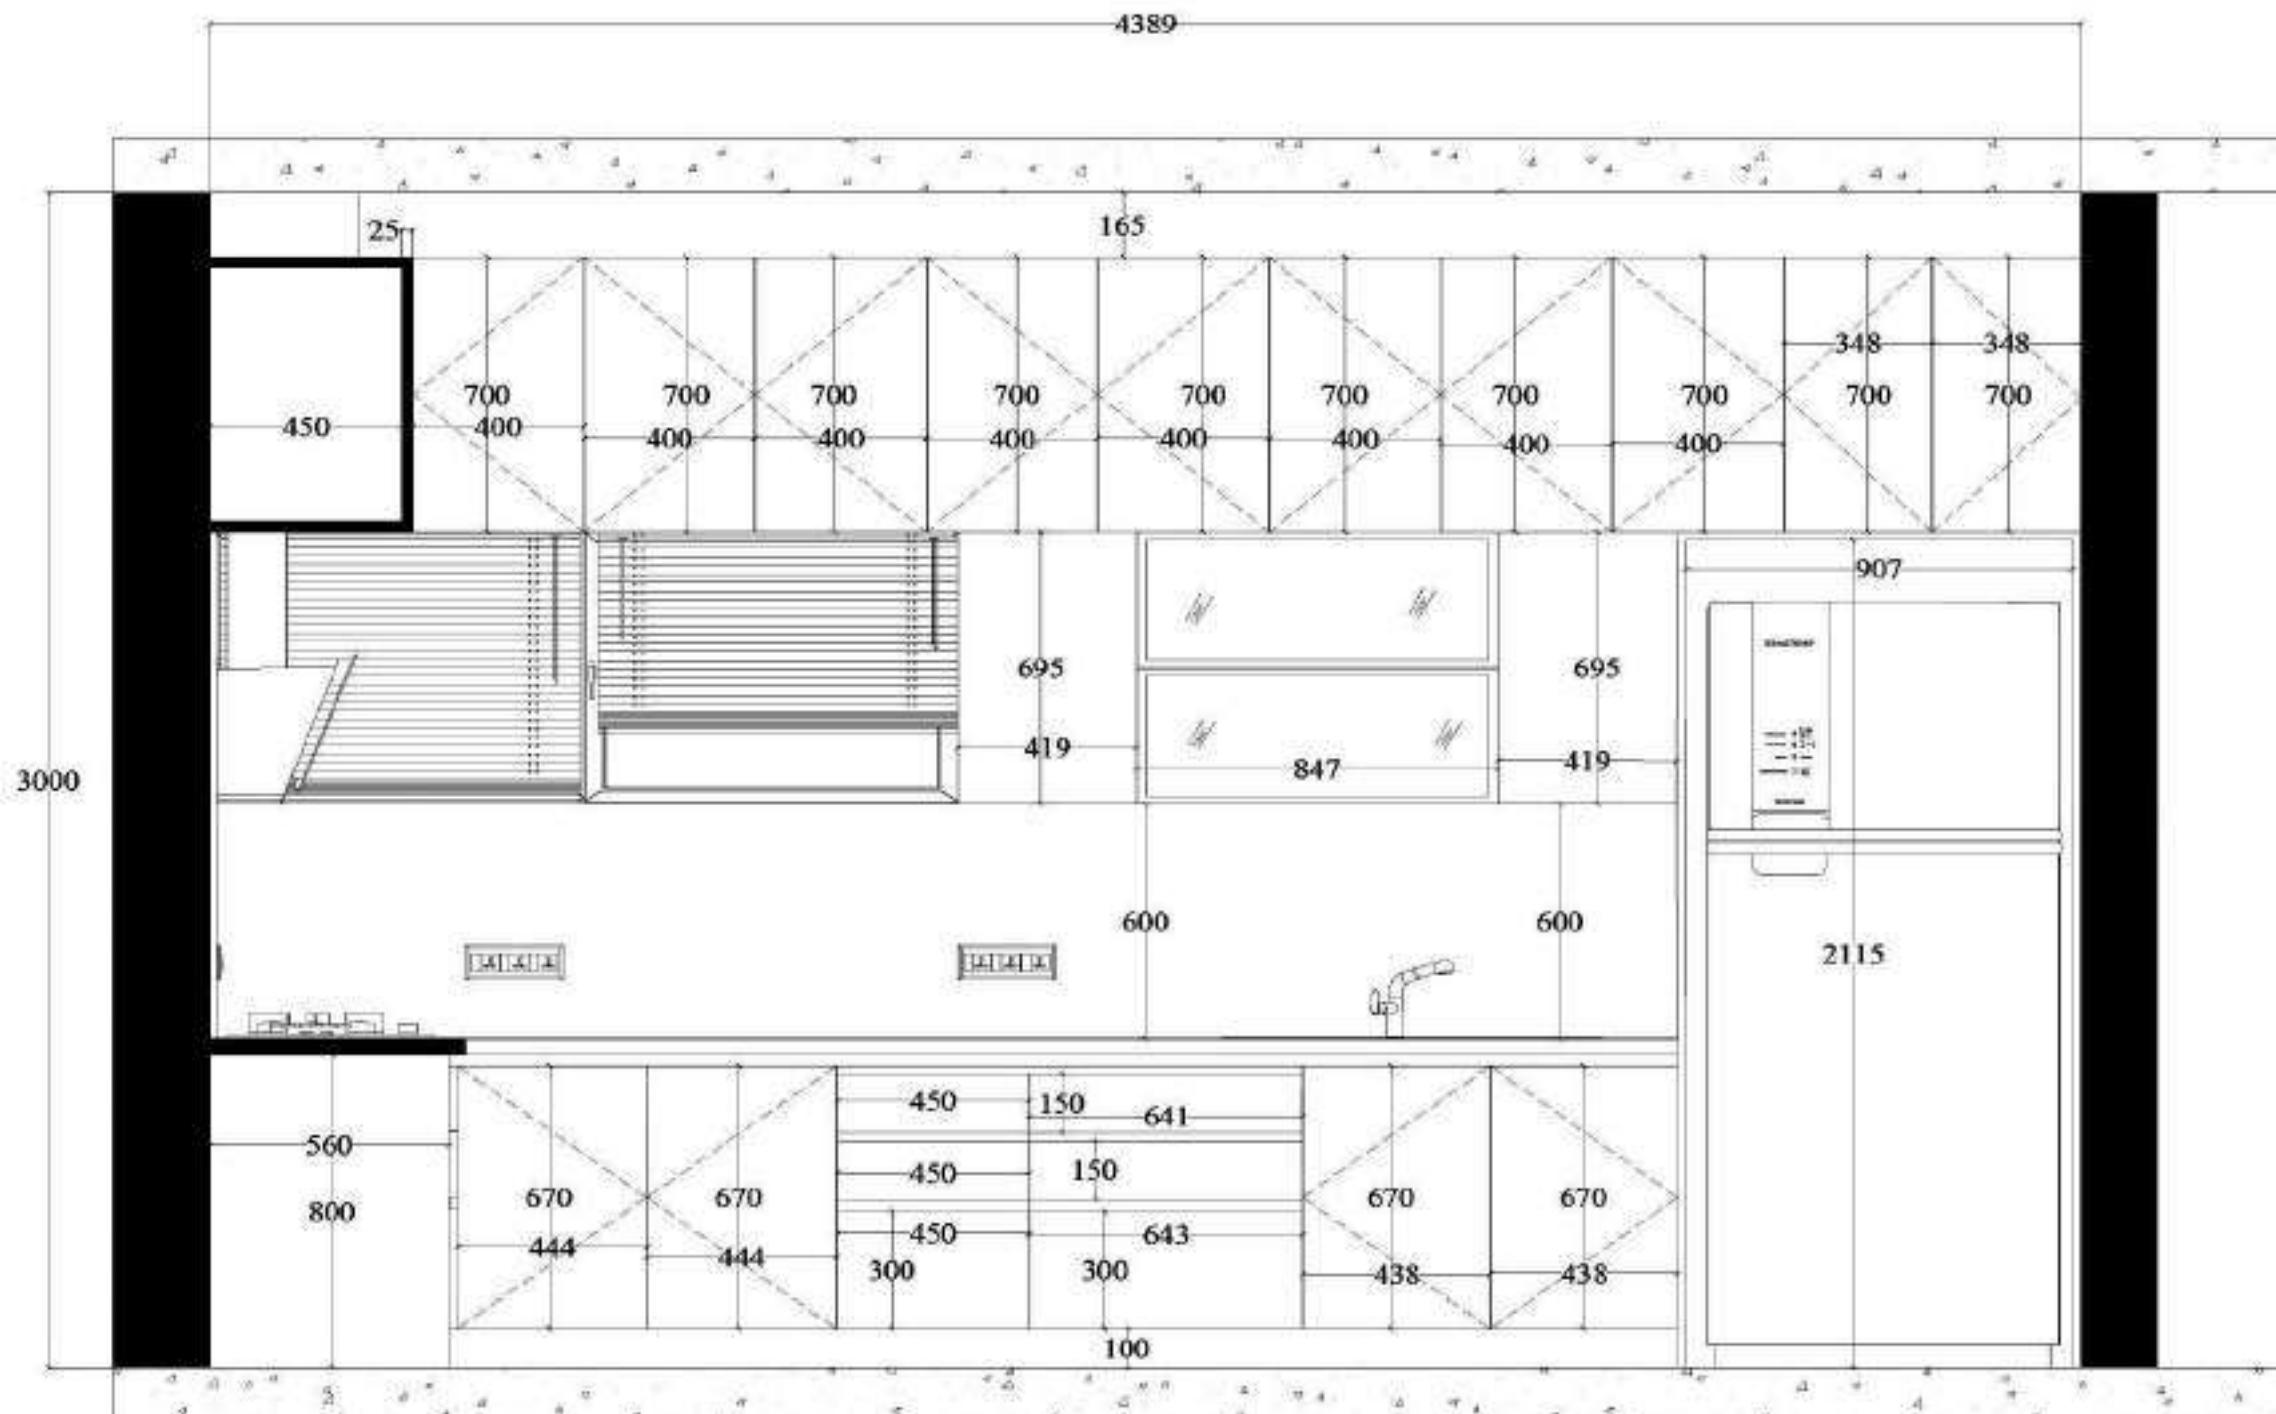

NORTH:



LEGEND:

PROJECT:

**KUMAR MATHIKERE**

REVISION	PURPOSE	DATE

## INTERIOR DRAWINGS

DRAWING TITLE: I FLOOR BLOCK (A) KITCHEN (B)	RD	
DRAWN BY:	CHECKED BY:	APPROVED BY:
SCALE: —	DATE: 16-08-2024	

ARCHITECTS:


**ILIOS**  
 Architecture

 #118, 3rd Floor, Shree Venkateswara  
 Mills, Chikkuru main Rd, opp.  
 Sahagrad, aptt, Kalyan Nagar Post,  
 Bangalore-43  
 E-mail: architectureilios@gmail.com

CHIEF ARCHITECT SIGN

## NOTES:

- 1.ALL DIMENSIONS ARE IN MM
- 2.ALL DIMENSIONS MENTIONED IN THE DRAWING NEED VERIFICATION AS PER SITE.
- 3.THIS DRAWING IS TO BE READ NOT TO SCALE

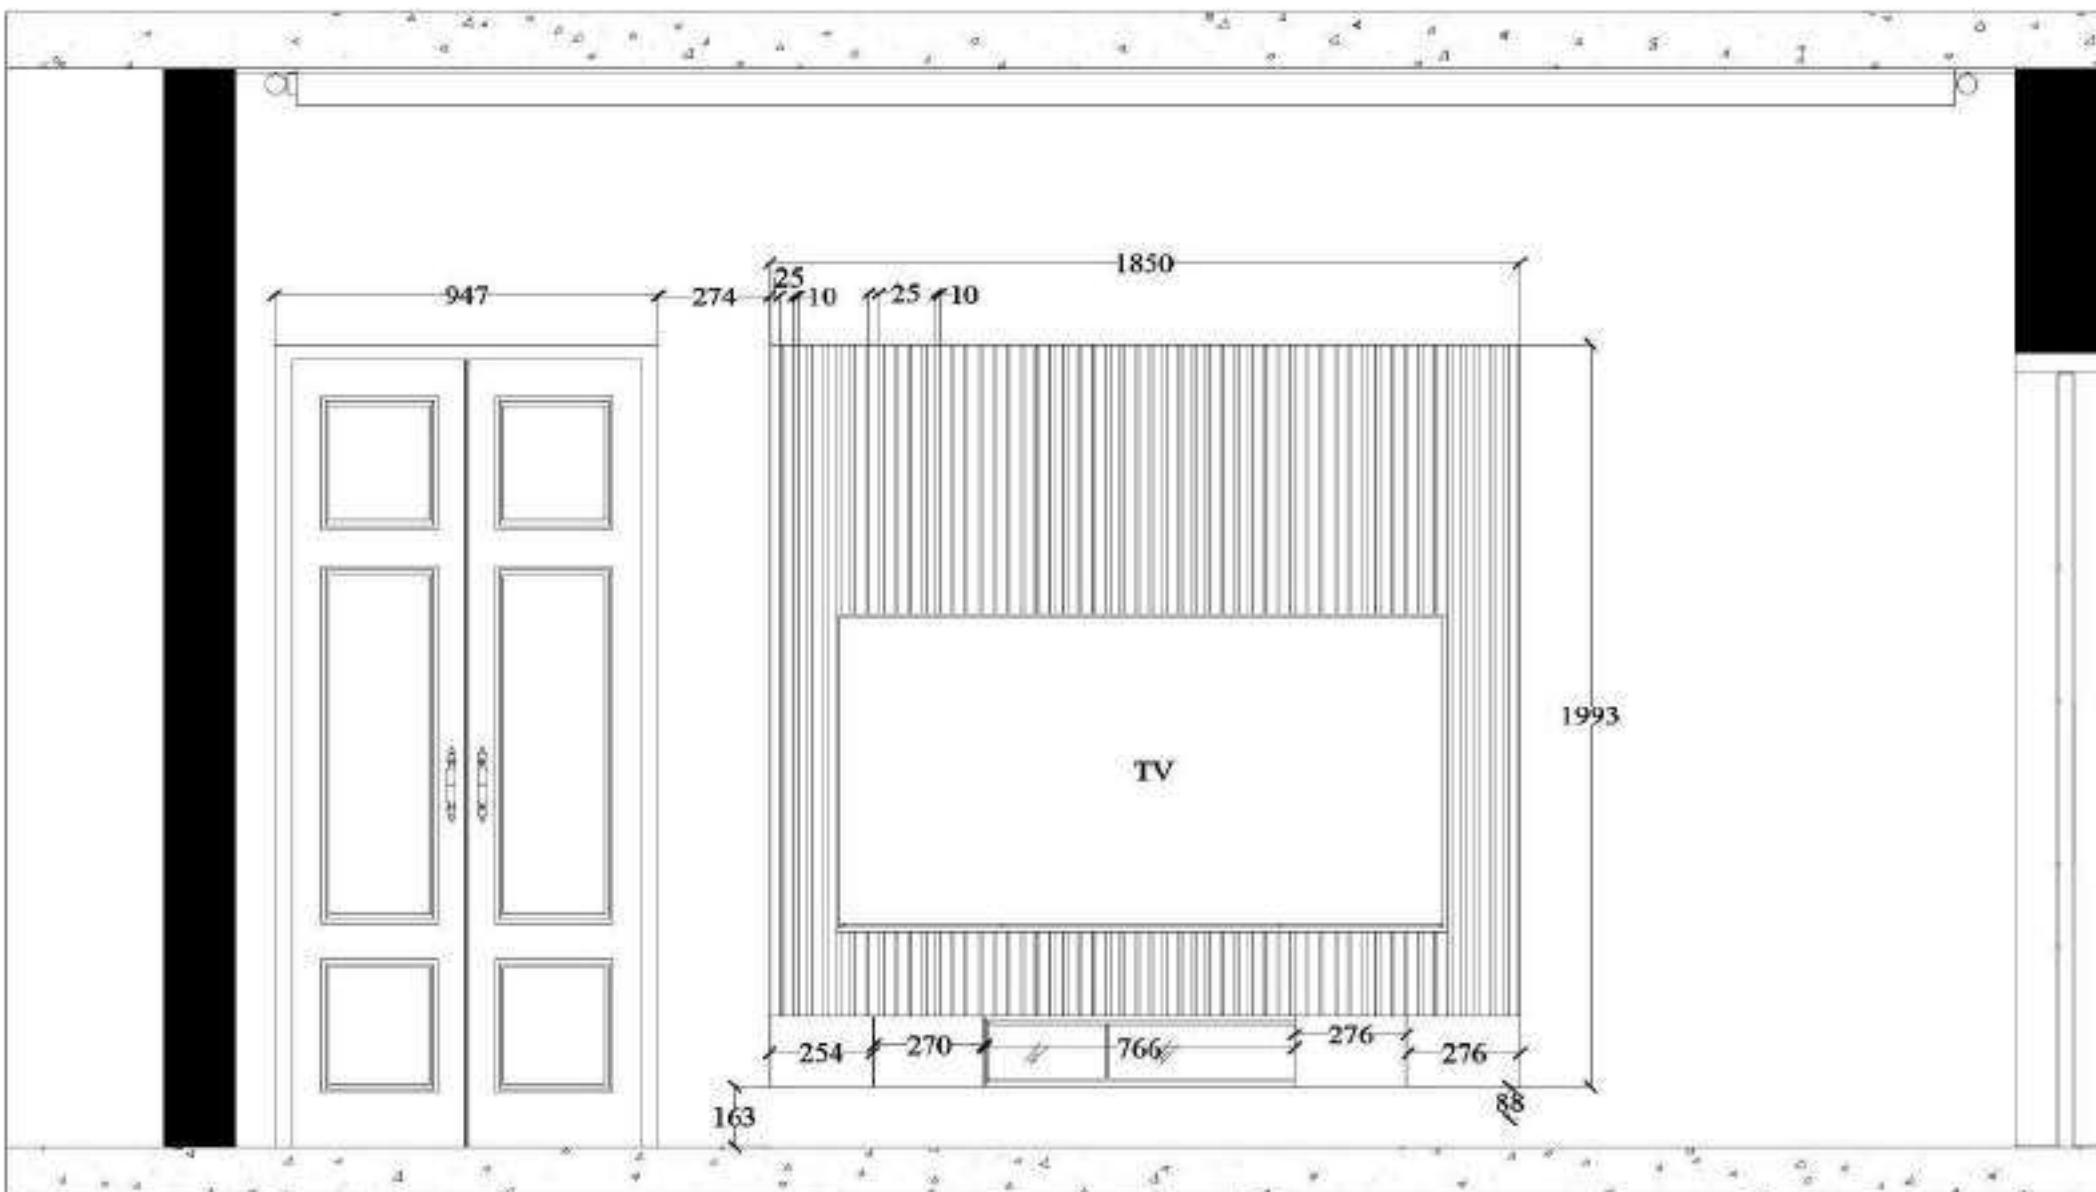

NORTH:



LEGEND:

PROJECT:

**KUMAR MATHIKERE**

REVISION	PURPOSE	DATE

## INTERIOR DRAWINGS


DRAWING TITLE: BLOCK A TV UNIT	RD	
DRAWN BY:	CHECKED BY:	APPROVED BY:
SCALE ---	DATE: 16-08-2024	

ARCHITECTS:

**ILIOS**  
 Architecture

 #15, 3rd Floor, Shri Venkateswara  
 Mills, Chikkere main Rd, opp.  
 Sahayadri appt, Kalyan Nagar Post,  
 Bangalore 43  
 E-mail: architectureilios@gmail.com

CHIEF ARCHITECT SIGN

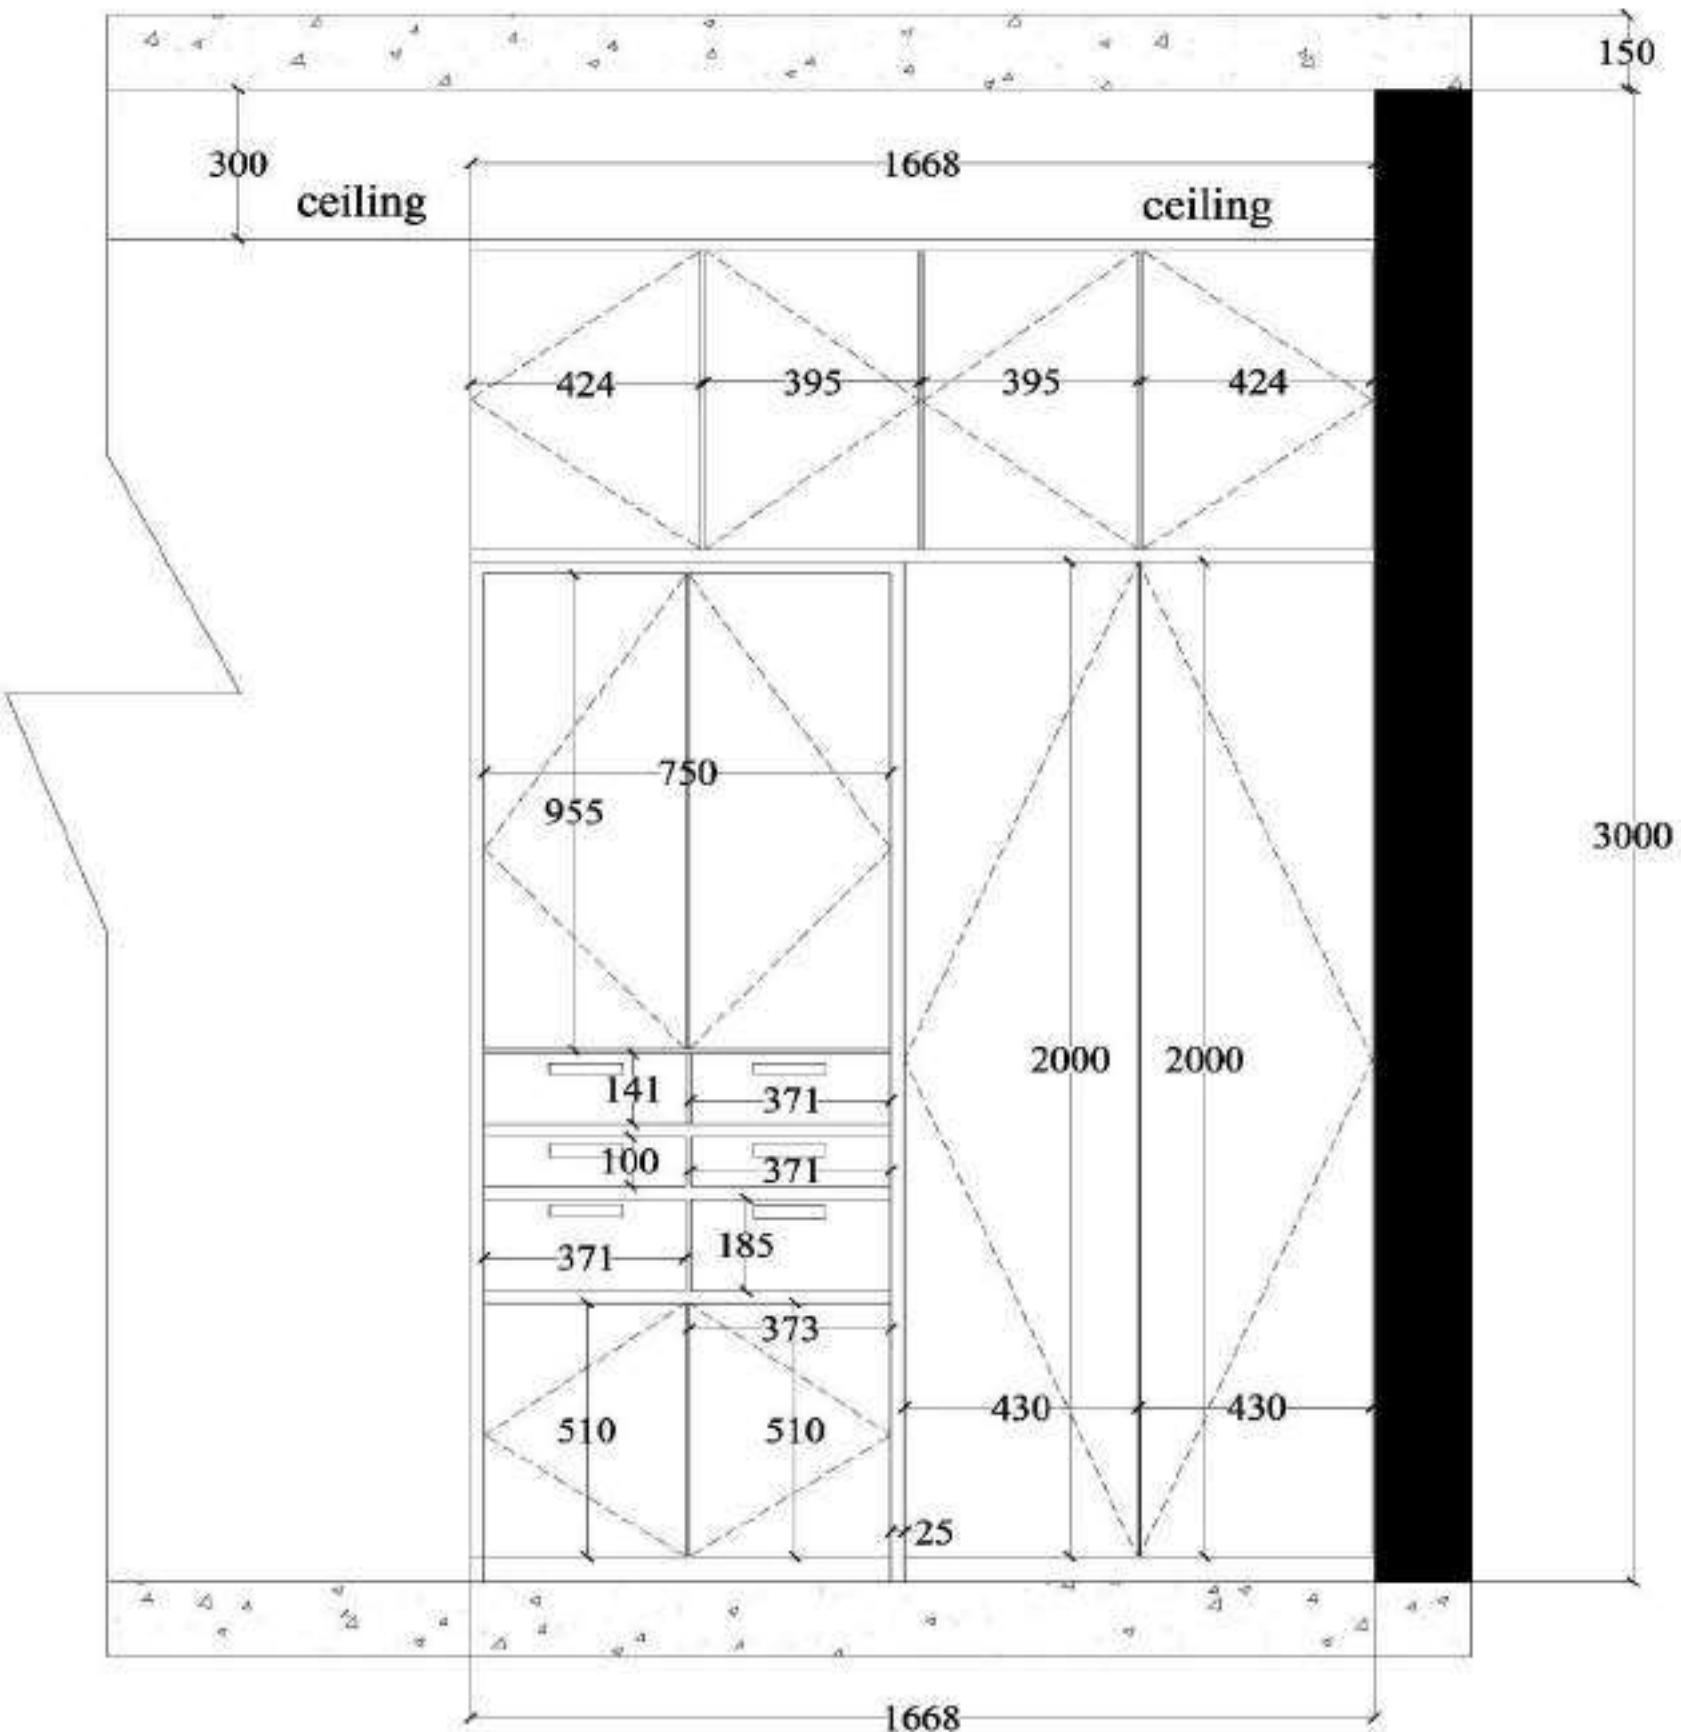

**NOTES:**

- ALL DIMENSIONS ARE IN MM
- ALL DIMENSIONS MENTIONED IN THE DRAWING NEED VERIFICATION AS PER SITE.
- THIS DRAWING IS TO BE READ NOT TO SCALE

**NORTH:**

**LEGEND:**

**PROJECT:**  
**KUMAR MATHIKERE**

REVISION	PURPOSE	DATE

**INTERIOR DRAWINGS**

DRAWING TITLE: I FLOOR KBM WAR ( EX ) { TYPICAL }	RD	
DRAWN BY:	CHEKED BY:	APPROVED BY:
SCALE: ---	<input checked="" type="checkbox"/>	DATE: 16-06-2024

**ARCHITECTS:**

**ILIOS**  
Architecture.  
#18, 3rd Floor, Steve Venkateswara  
Mys. Chikkade main Rd, opp.  
Shashigraha app, Kalyan Nagar Post,  
Bangalore-43  
E-mail: architecture@ios@gmail.com

**CHIEF ARCHITECT SIGN**

NOTES:  
 1.ALL DIMENSIONS ARE IN MM  
 2.ALL DIMENSIONS MENTIONED IN THE DRAWING NEED VERIFICATION AS PER SITE.  
 3.THIS DRAWING IS TO BE READ NOT TO SCALE



LEGEND:

PROJECT:  
**KUMAR MATHIKERE**

REVISION	PURPOSE	DATE


INTERIOR DRAWINGS

DRAWING TITLE:  
 1 FLOOR KBM WAR (IN) (TYPICAL) RD  
 DRAWN BY: CHECKED BY: APPROVED BY:  
 SCALE: DATE: 16/06/2024

ARCHITECTS:

**ILIOS**  
 Architecture,  
 #118, 3rd Floor, Shree Venkateswara  
 Mills, Chikkade main Rd, opp.  
 Sahagrand aptt, Kalyan Nagar Post,  
 Bangalore-45  
 E-mail: architectureilios@gmail.com

CHEF ARCHITECT SIGN

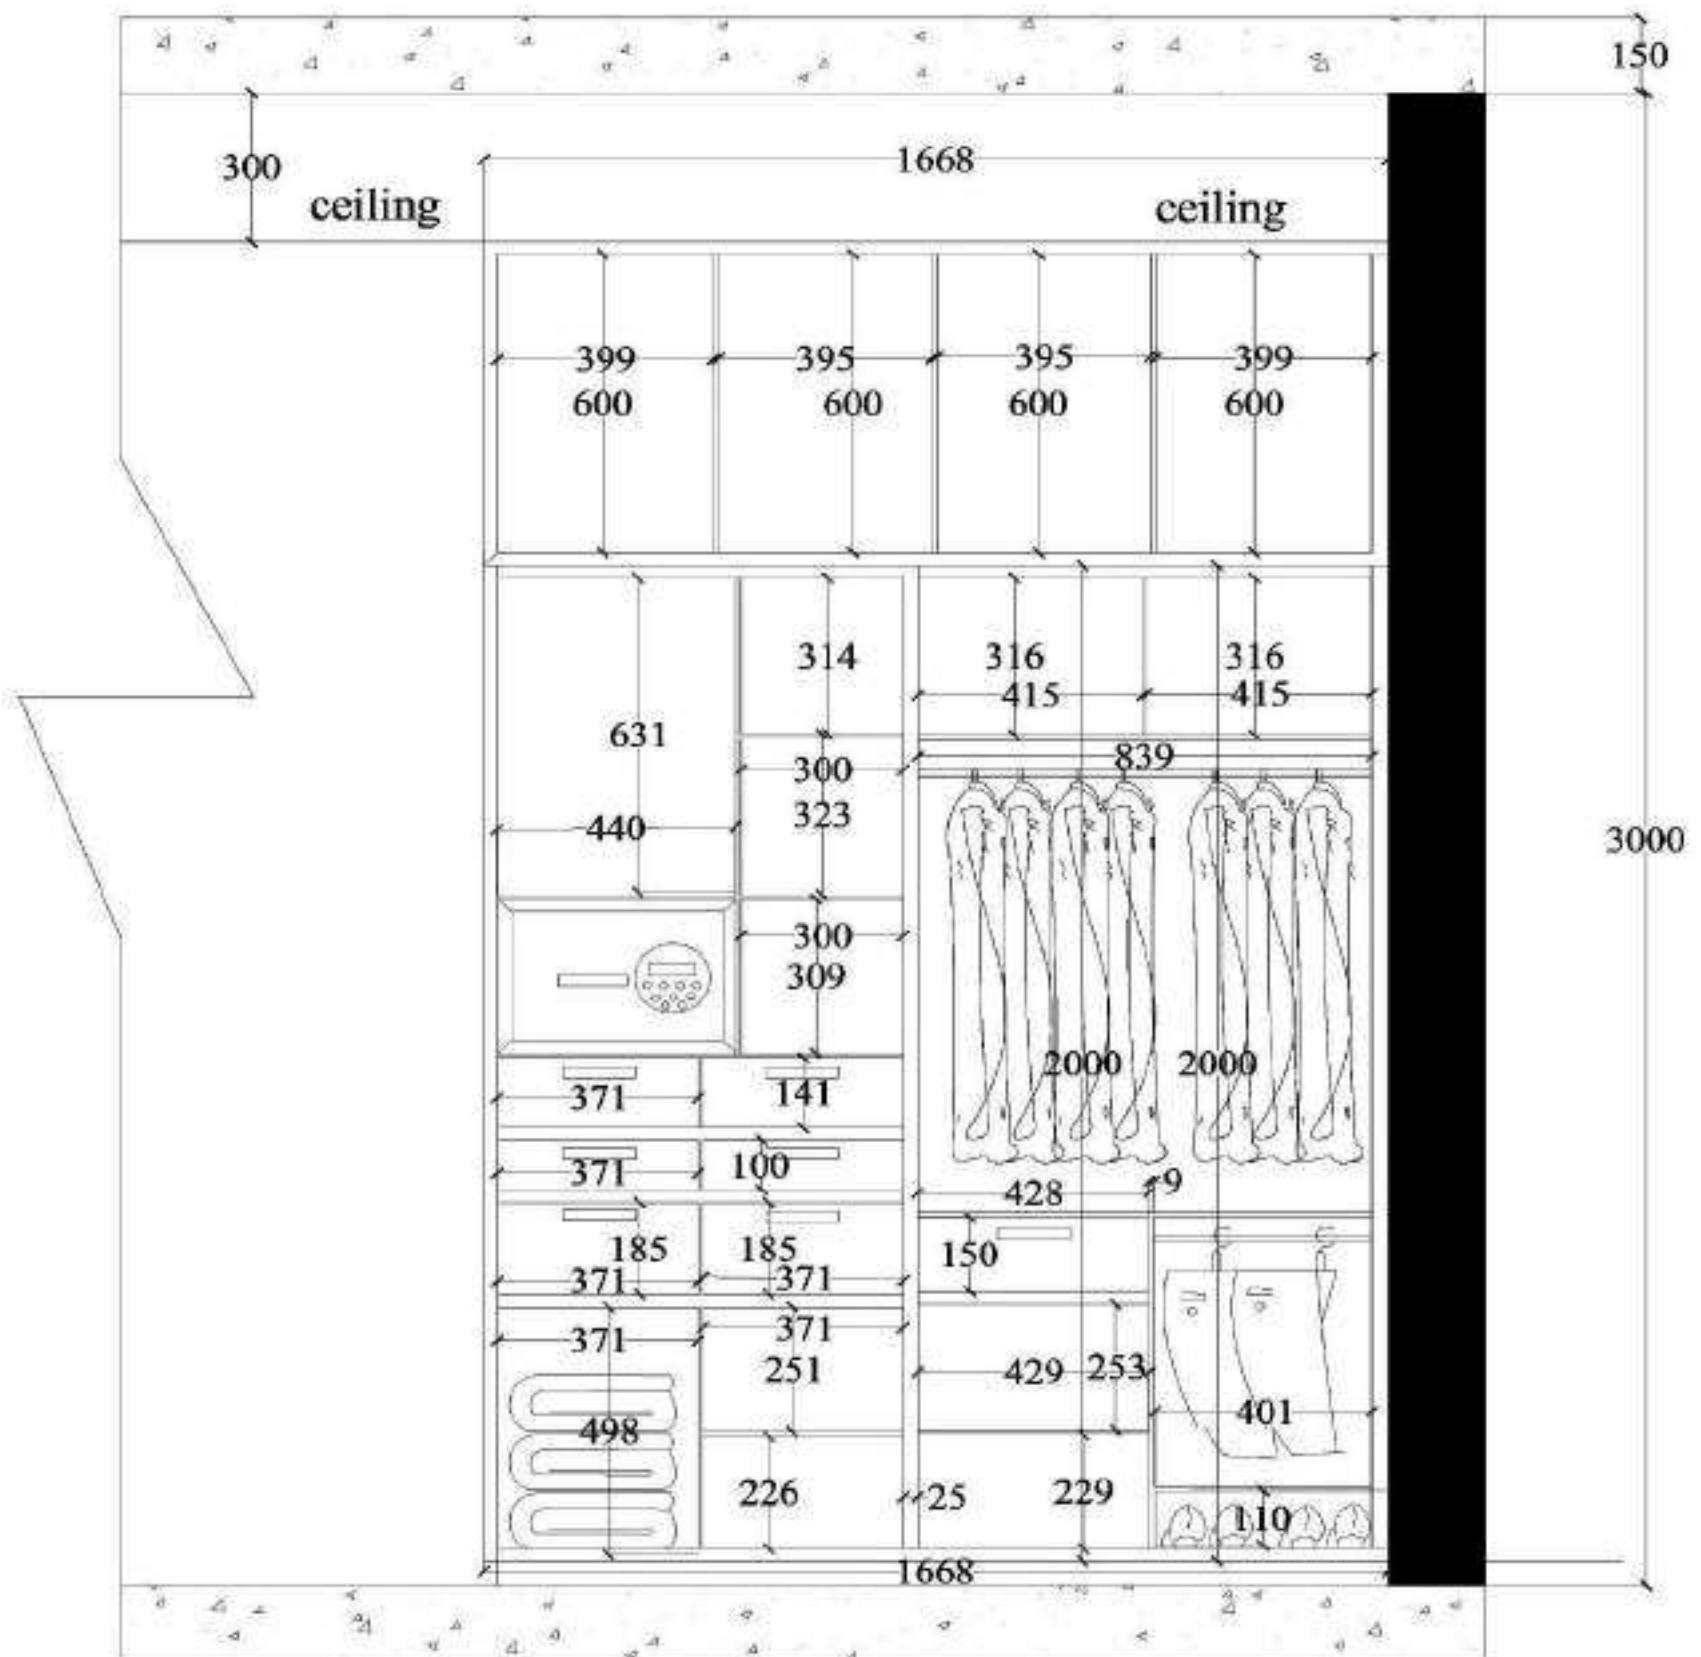

**NOTES:**

- 1.ALL DIMENSIONS ARE IN MM
- 2.ALL DIMENSIONS MENTIONED IN THE DRAWING NEED VERIFICATION AS PER SITE.
- 3.THIS DRAWING IS TO BE READ NOT TO SCALE



LEGEND:

PROJECT:  
**KUMAR MATHIKERE**

REVISION	PURPOSE	DATE


INTERIOR DRAWINGS

DRAWING TITLE: 1 FLOOR MBR WAR ( EX ) { TYPICAL } RD  
DRAWN BY: CHECKED BY: APPROVED BY:  
SCALE: — DATE: 16-09-2024

ARCHITECTS:

**ILIOS**  
Architecture,  
#118, 3rd Floor, Shree Venkateshwara  
Mys. Owlkere main Rd, opp.  
Shasramand appc, Kalyan Nagar Post,  
Bengaluru-45  
E-mail: architecture@ilios@gmail.com

CHEF ARCHITECT SIGN

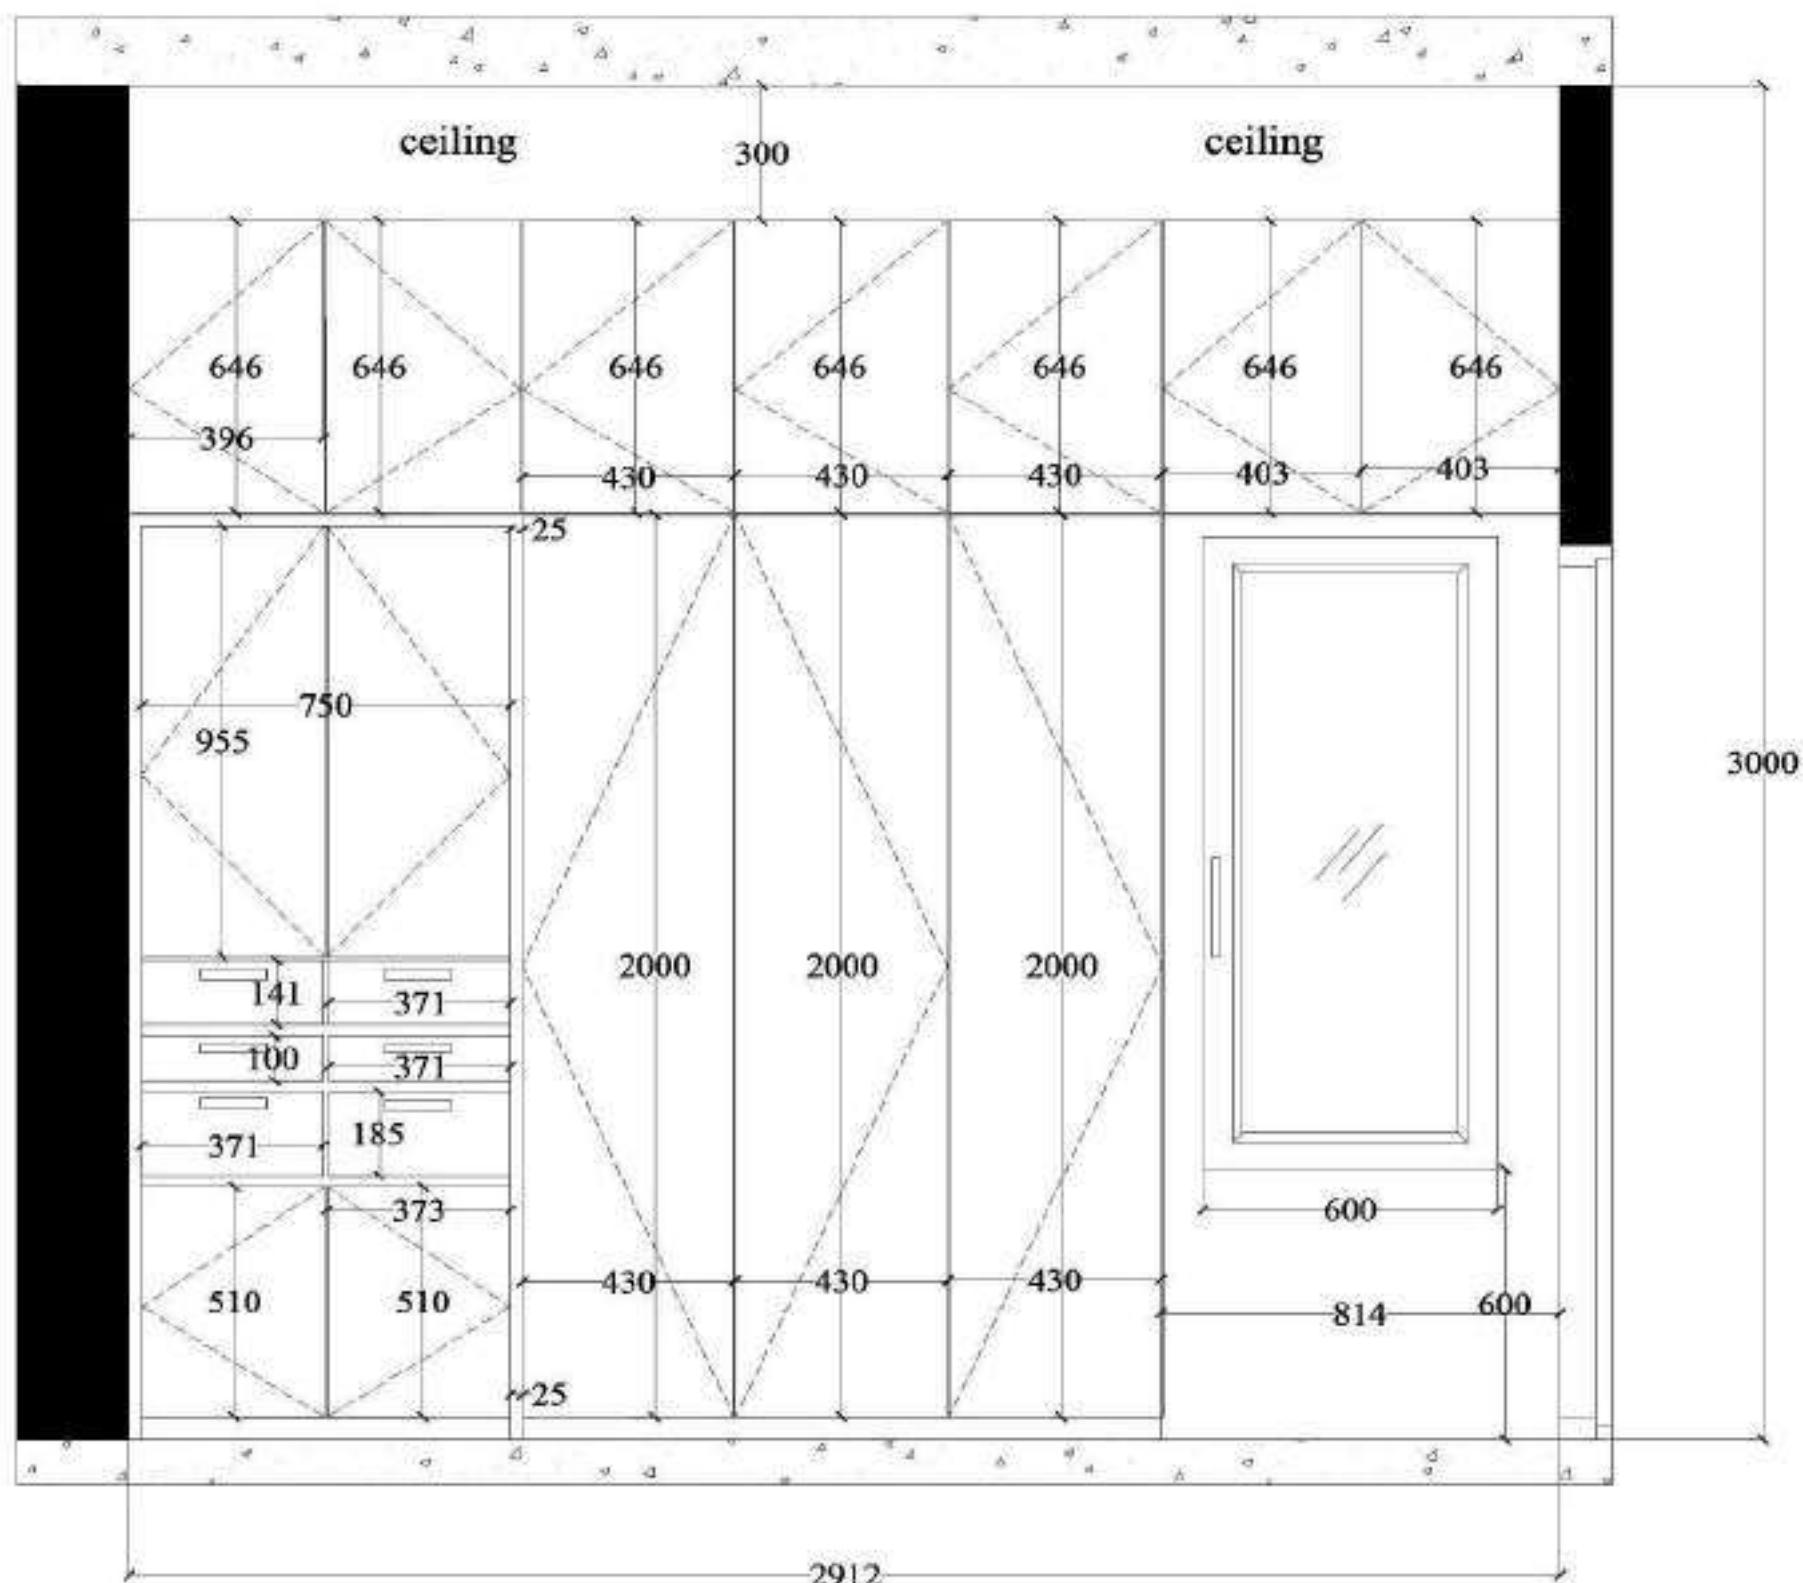

NOTES:  
 1.ALL DIMENSIONS ARE IN MM  
 2.ALL DIMENSIONS MENTIONED IN THE DRAWING NEED VERIFICATION AS PER SITE.  
 3.THIS DRAWING IS TO BE READ NOT TO SCALE



LEGEND:

PROJECT:  
**KUMAR MATHIKERE**

REVISION	PURPOSE	DATE


INTERIOR DRAWINGS

DRAWING TITLE: 1 FLOOR MBR WAR (IN) (TYPICAL) RD  
 DRAWN BY: CHECKED BY: APPROVED BY:  
 SCALE: — DATE: 16-09-2024

ARCHITECTS:

**ILIOS**  
Architecture,  
#118, 3rd Floor, Shree Venkateshwara  
Mys. Owlkere main Rd, opp.  
Shasramand appc, Kalyan Nagar Post,  
Bengaluru-45  
E-mail: architectureilios@gmail.com

CHEF ARCHITECT SIGN

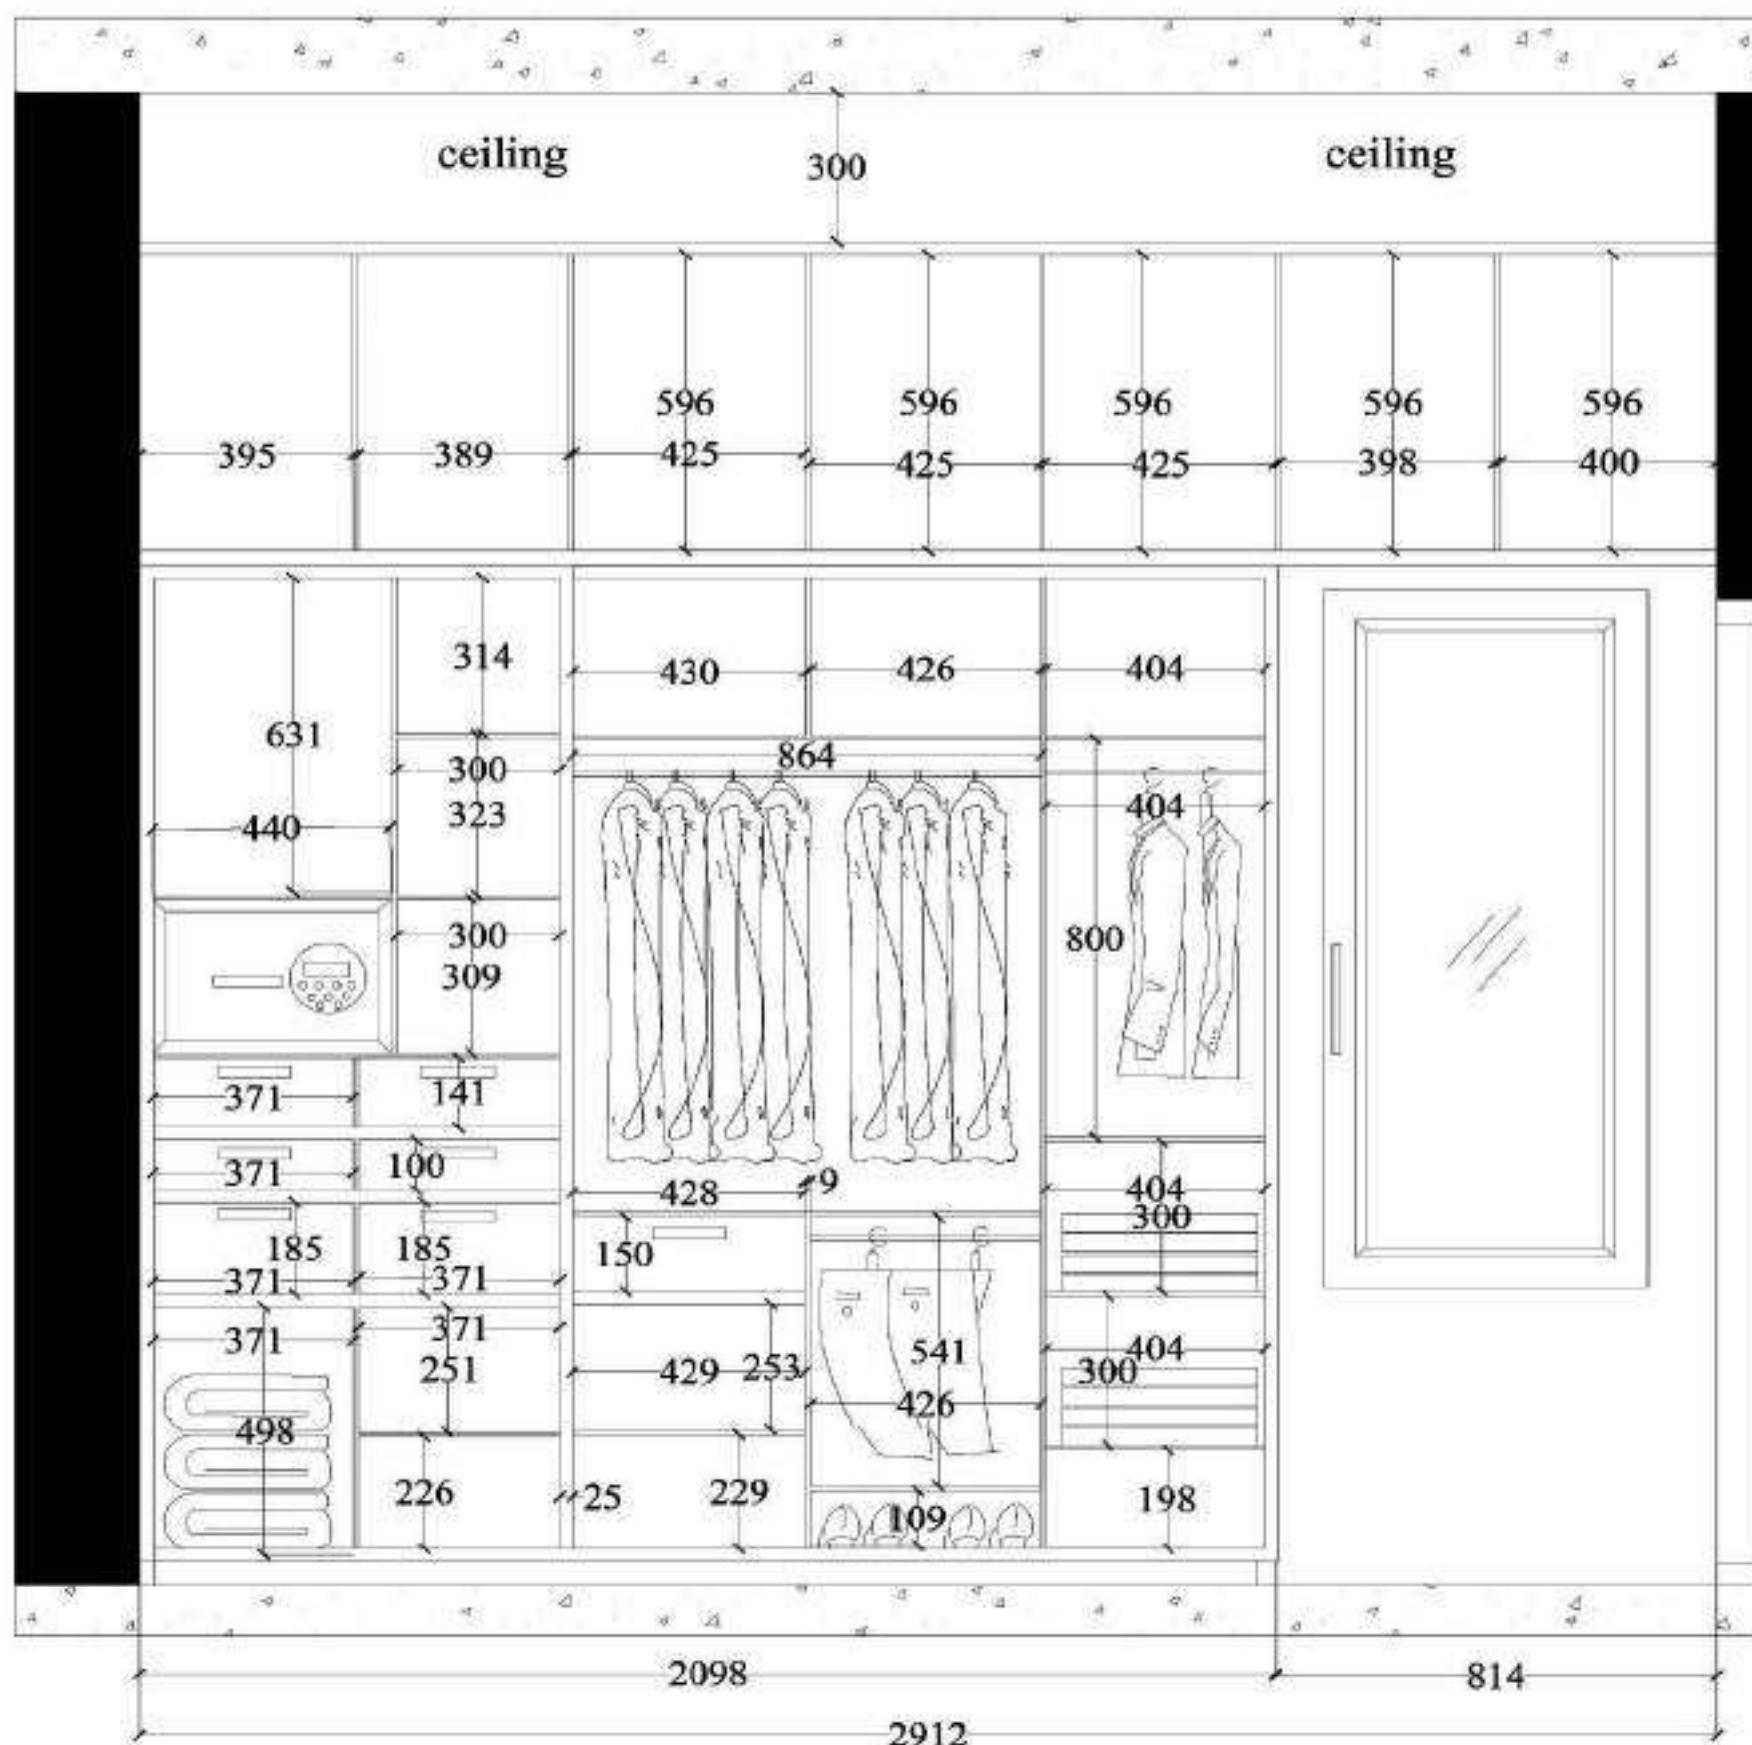

NOTES:  
 1.ALL DIMENSIONS ARE IN MM  
 2.ALL DIMENSIONS MENTIONED IN THE DRAWING NEED VERIFICATION AS PER SITE.  
 3.THIS DRAWING IS TO BE READ NOT TO SCALE



LEGEND :

PROJECT:  
**KUMAR MATHIKERE**

REVISION	PURPOSE	DATE


INTERIOR DRAWINGS

DRAWING TITLE:	I FLOOR BLOCK ( B ) KITCHEN ( A )	RD
DRAWN BY:	CHECKED BY:	APPROVED BY:
SCALE:	✓	DATE: 16-08-2024


ARCHITECTS:

**ILIOS**  
Architecture.  
#118, 3rd Floor, Shree Venkateswara  
Mys. Chikkuru main Rd, opp.  
Shashagrind appc, Kaljan Nagar Post,  
Bengalore-45  
E-mail: architecture@ilios@gmail.com

CHIEF ARCHITECT SIGN

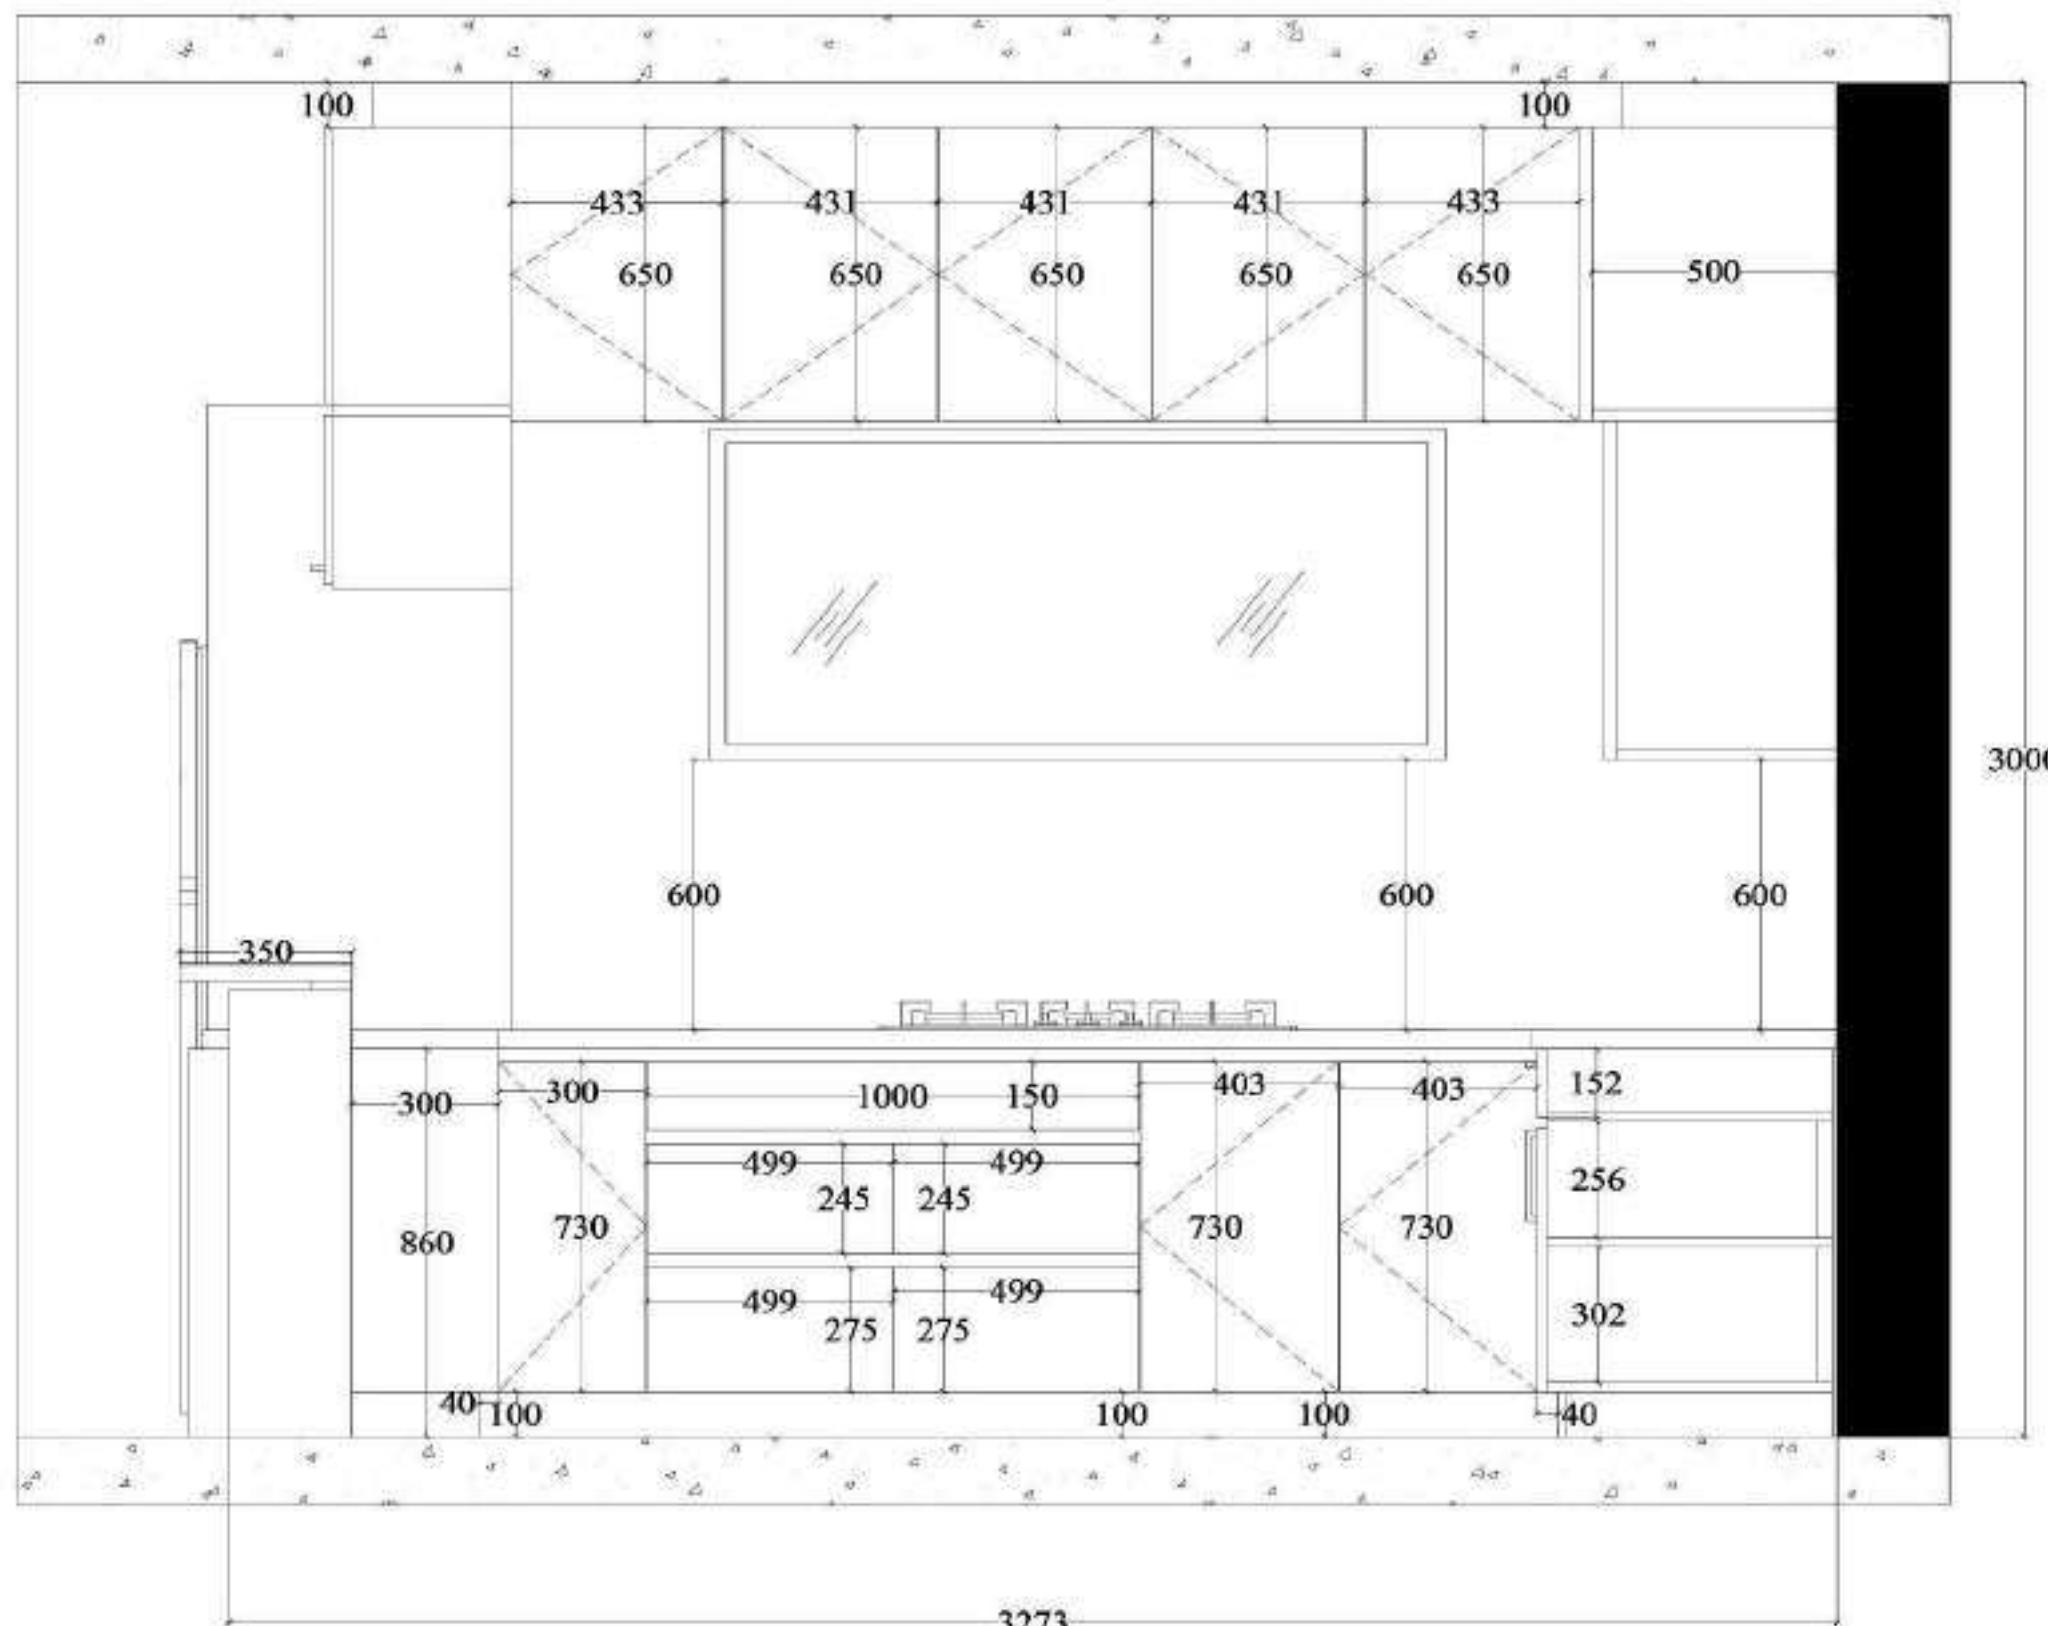

NOTES:  
 1.ALL DIMENSIONS ARE IN MM  
 2.ALL DIMENSIONS MENTIONED IN THE DRAWING NEED VERIFICATION AS PER SITE.  
 3.THIS DRAWING IS TO BE READ NOT TO SCALE

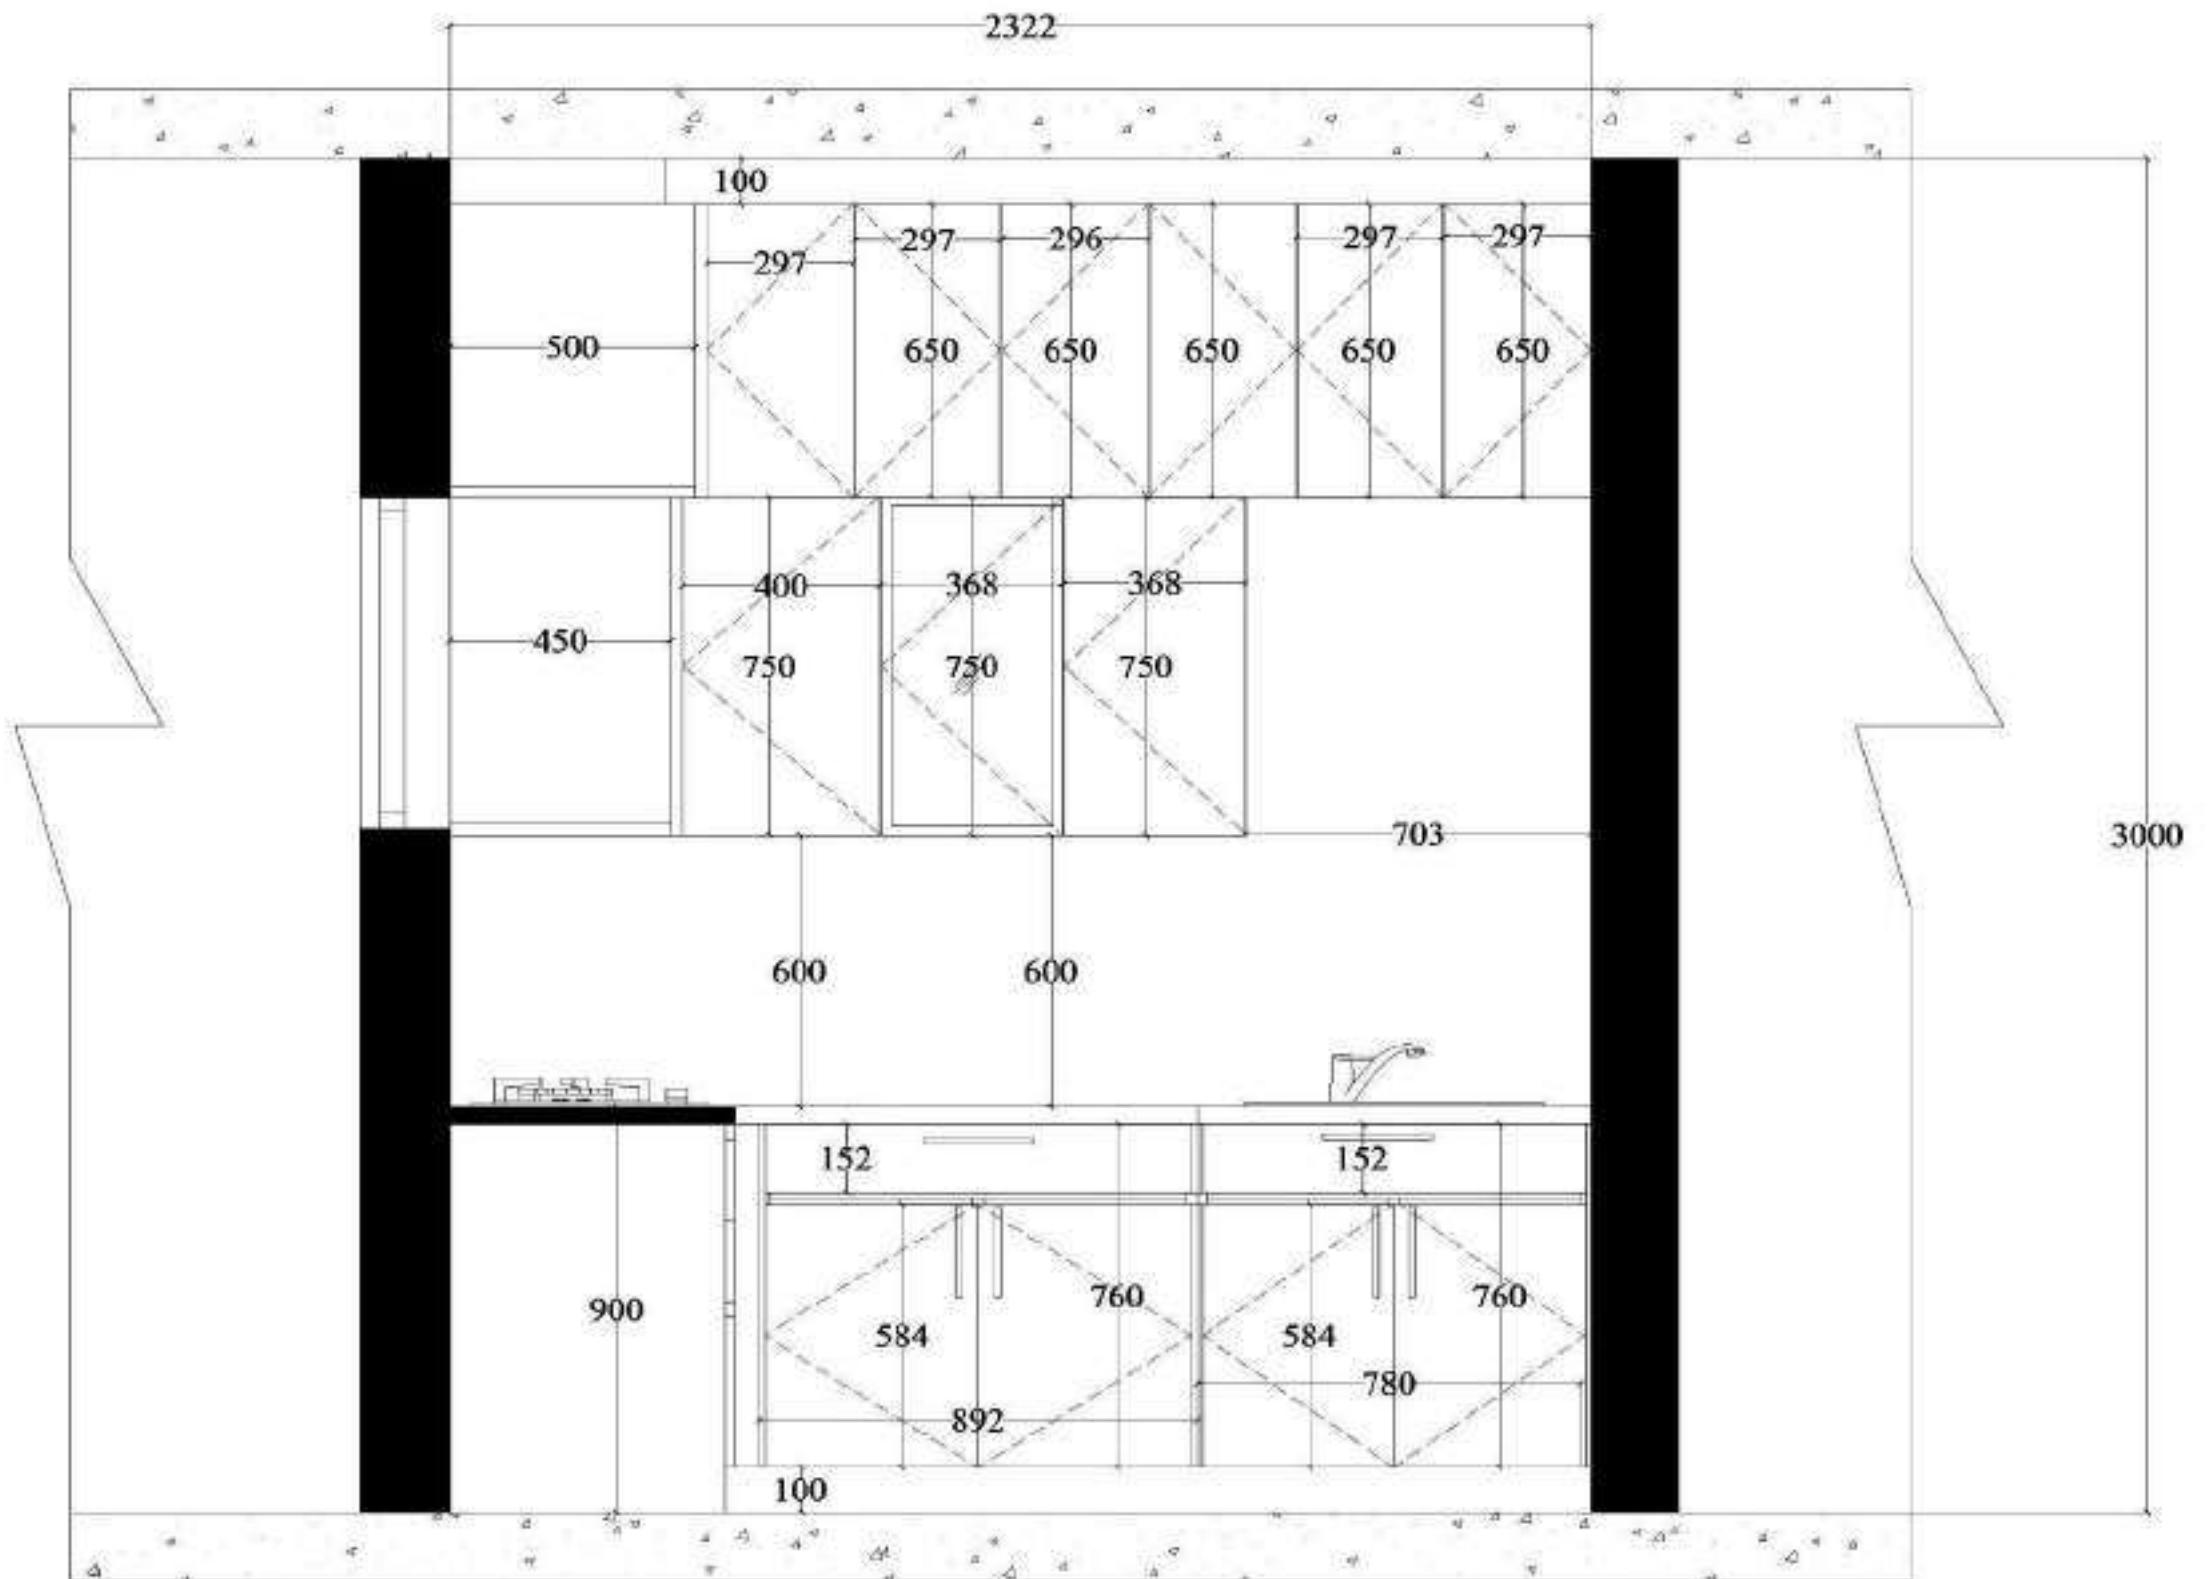

LEGEND:

PROJECT:  
**KUMAR MATHIKERE**

REVISION	PURPOSE	DATE

INTERIOR DRAWINGS

DRAWING TITLE:	1 FLOOR BLOCK ( B ) KITCHEN ( B )	RD
DRAWN BY:	CHECKED BY:	APPROVED BY:
SCALE:	DATE: 16-08-2024	

ARCHITECTS:


**ILIOS**  
Architecture,

#118, 3rd Floor, Shree Venkateswara  
Mys. Chikkuru main Rd, opp.  
Shasram grand appc, Kalyan Nagar Post,  
Bengaluru-45  
E-mail: architectureilios@gmail.com

CHEF ARCHITECT SIGN

## NOTES:

- 1.ALL DIMENSIONS ARE IN MM
- 2.ALL DIMENSIONS MENTIONED IN THE DRAWING NEED VERIFICATION AS PER SITE.
- 3.THIS DRAWING IS TO BE READ NOT TO SCALE

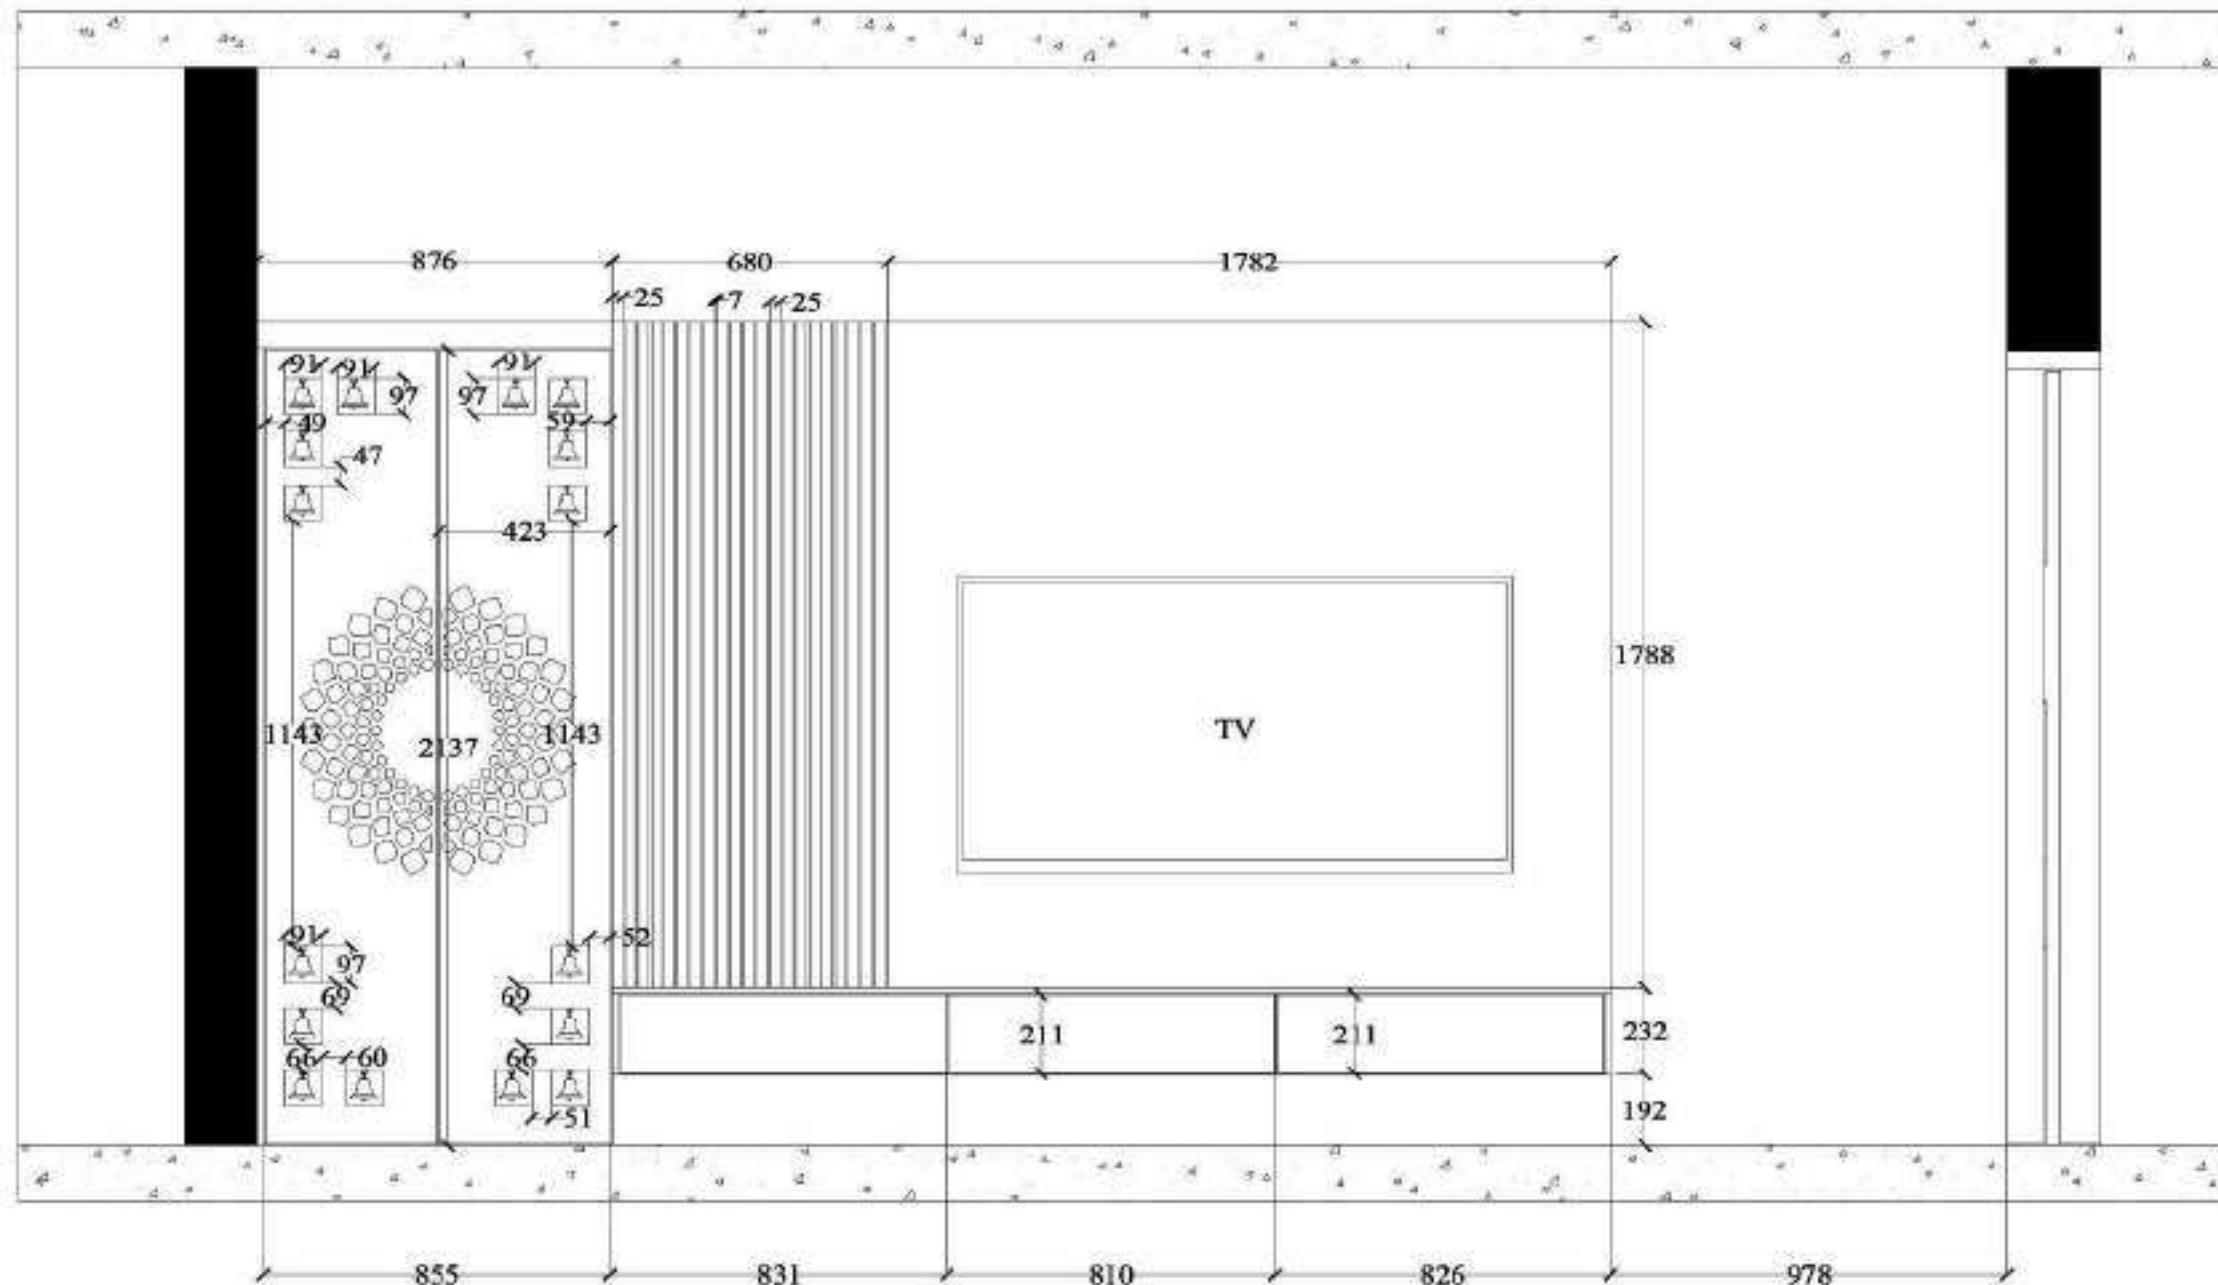

NORTH:



LEGEND:


PROJECT:

**KUMAR MATHIKERE**

REVISION	PURPOSE	DATE

INTERIOR DRAWINGS

DRAWING TITLE:	RD	
BLOCK B TV UNIT	RD	
DRAWN BY:	CHECKED BY:	APPROVED BY:
SCALE:	✓	DATE: 16-09-2024

ARCHITECTS:


**ILIOS**  
Architecture.

#18, 3rd Floor, Shree Venkateswara  
Mys. Chellare main Rd, opp.  
Sahagrand aptt, Kalyan Nagar Post,  
Bangalore-45  
E-mail: architecture@ios@gmail.com

CHIEF ARCHITECT SIGN

## NOTES:

- 1.ALL DIMENSIONS ARE IN MM
- 2.ALL DIMENSIONS MENTIONED IN THE DRAWING NEED VERIFICATION AS PER SITE.
- 3.THIS DRAWING IS TO BE READ NOT TO SCALE

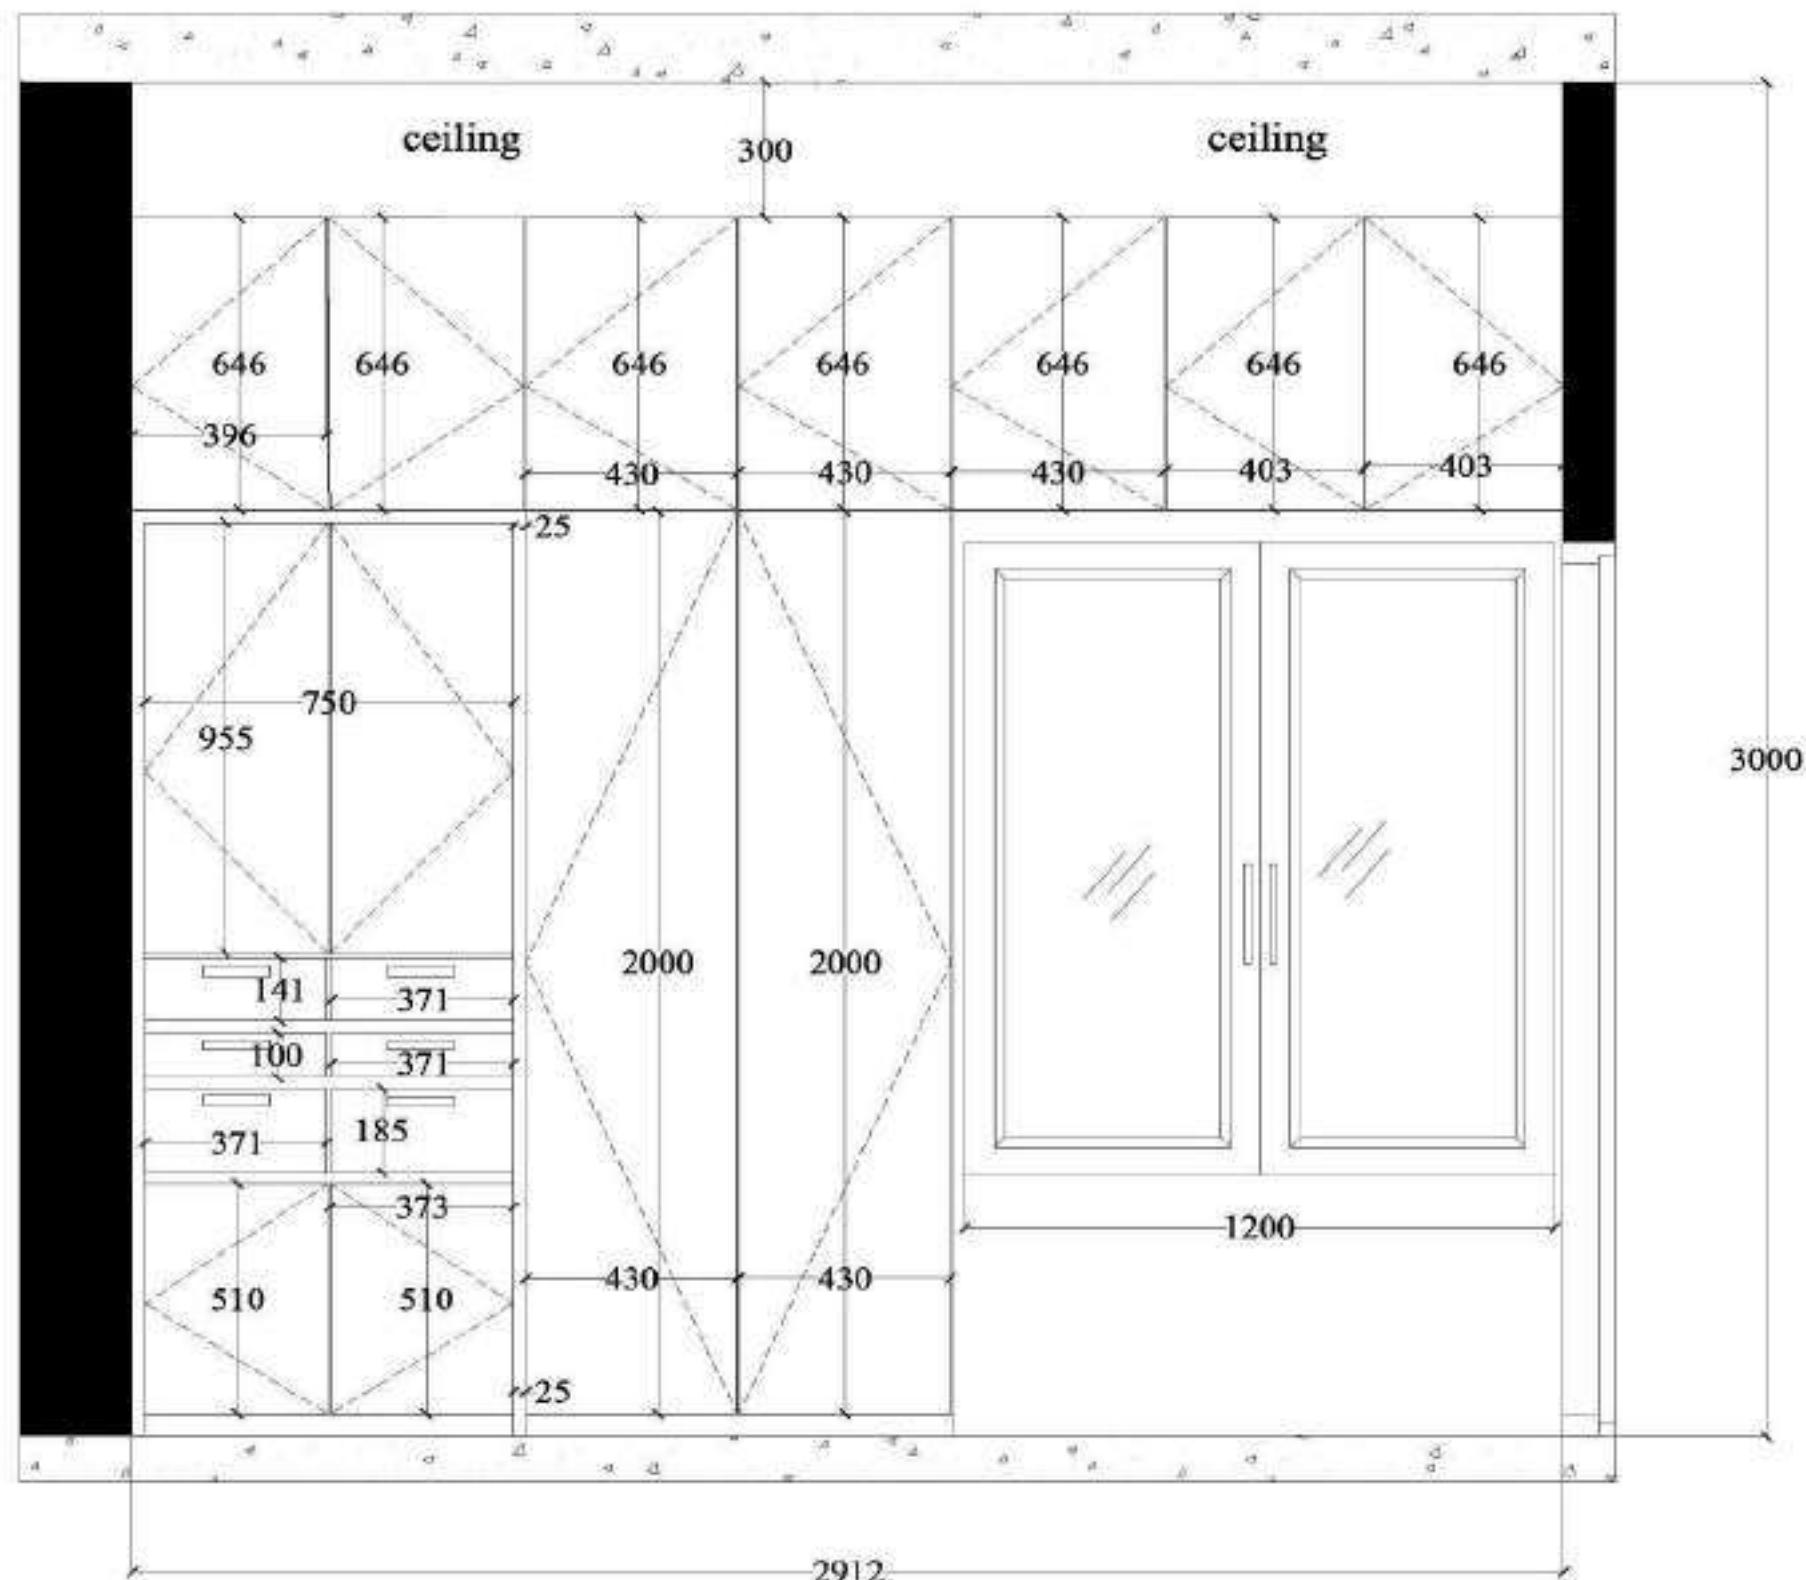

NORTH:



LEGEND:

PROJECT:

**KUMAR MATHIKERE**

REVISION	PURPOSE	DATE

## INTERIOR DRAWINGS

DRAWING TITLE:	I FLOOR MBR WAR   EX	RD
DRAWN BY:	CHECKED BY:	APPROVED BY:
SCALE:		DATE: 16-06-2024

ARCHITECTS:

**ILIOS**  
 Architecture.

 #18, 3rd Floor, Shree Venkateswara  
 Mills, Chellare main Rd, opp.  
 Sahayagrand app; Kalyan Nagar Post,  
 Bangalore-43  
 E-mail: architectureilios@gmail.com

CHIEF ARCHITECT SIGN

NOTES:  
 1.ALL DIMENSIONS ARE IN MM  
 2.ALL DIMENSIONS MENTIONED IN THE DRAWING NEED VERIFICATION AS PER SITE.  
 3.THIS DRAWING IS TO BE READ NOT TO SCALE



LEGEND:

PROJECT:

**KUMAR MATHIKERE**

REVISION	PURPOSE	DATE


INTERIOR DRAWINGS


DRAWING TITLE:	I FLOOR BLOCK B MBR WAR (IN)	RD
DRAWN BY:	CHECKED BY:	APPROVED BY:
SCALE	DATE: 16-08-2024	

ARCHITECTS:

**ILIOS**  
Architecture.  
#15, 3rd Floor, Shree Venkateswara  
Nils, Chikkere main Rd, opp.  
sahayagrand aptt, Kalyan Nagar Post,  
Bengaluru 45  
E-mail: architectureilios@gmail.com

CHIEF ARCHITECT SIGN

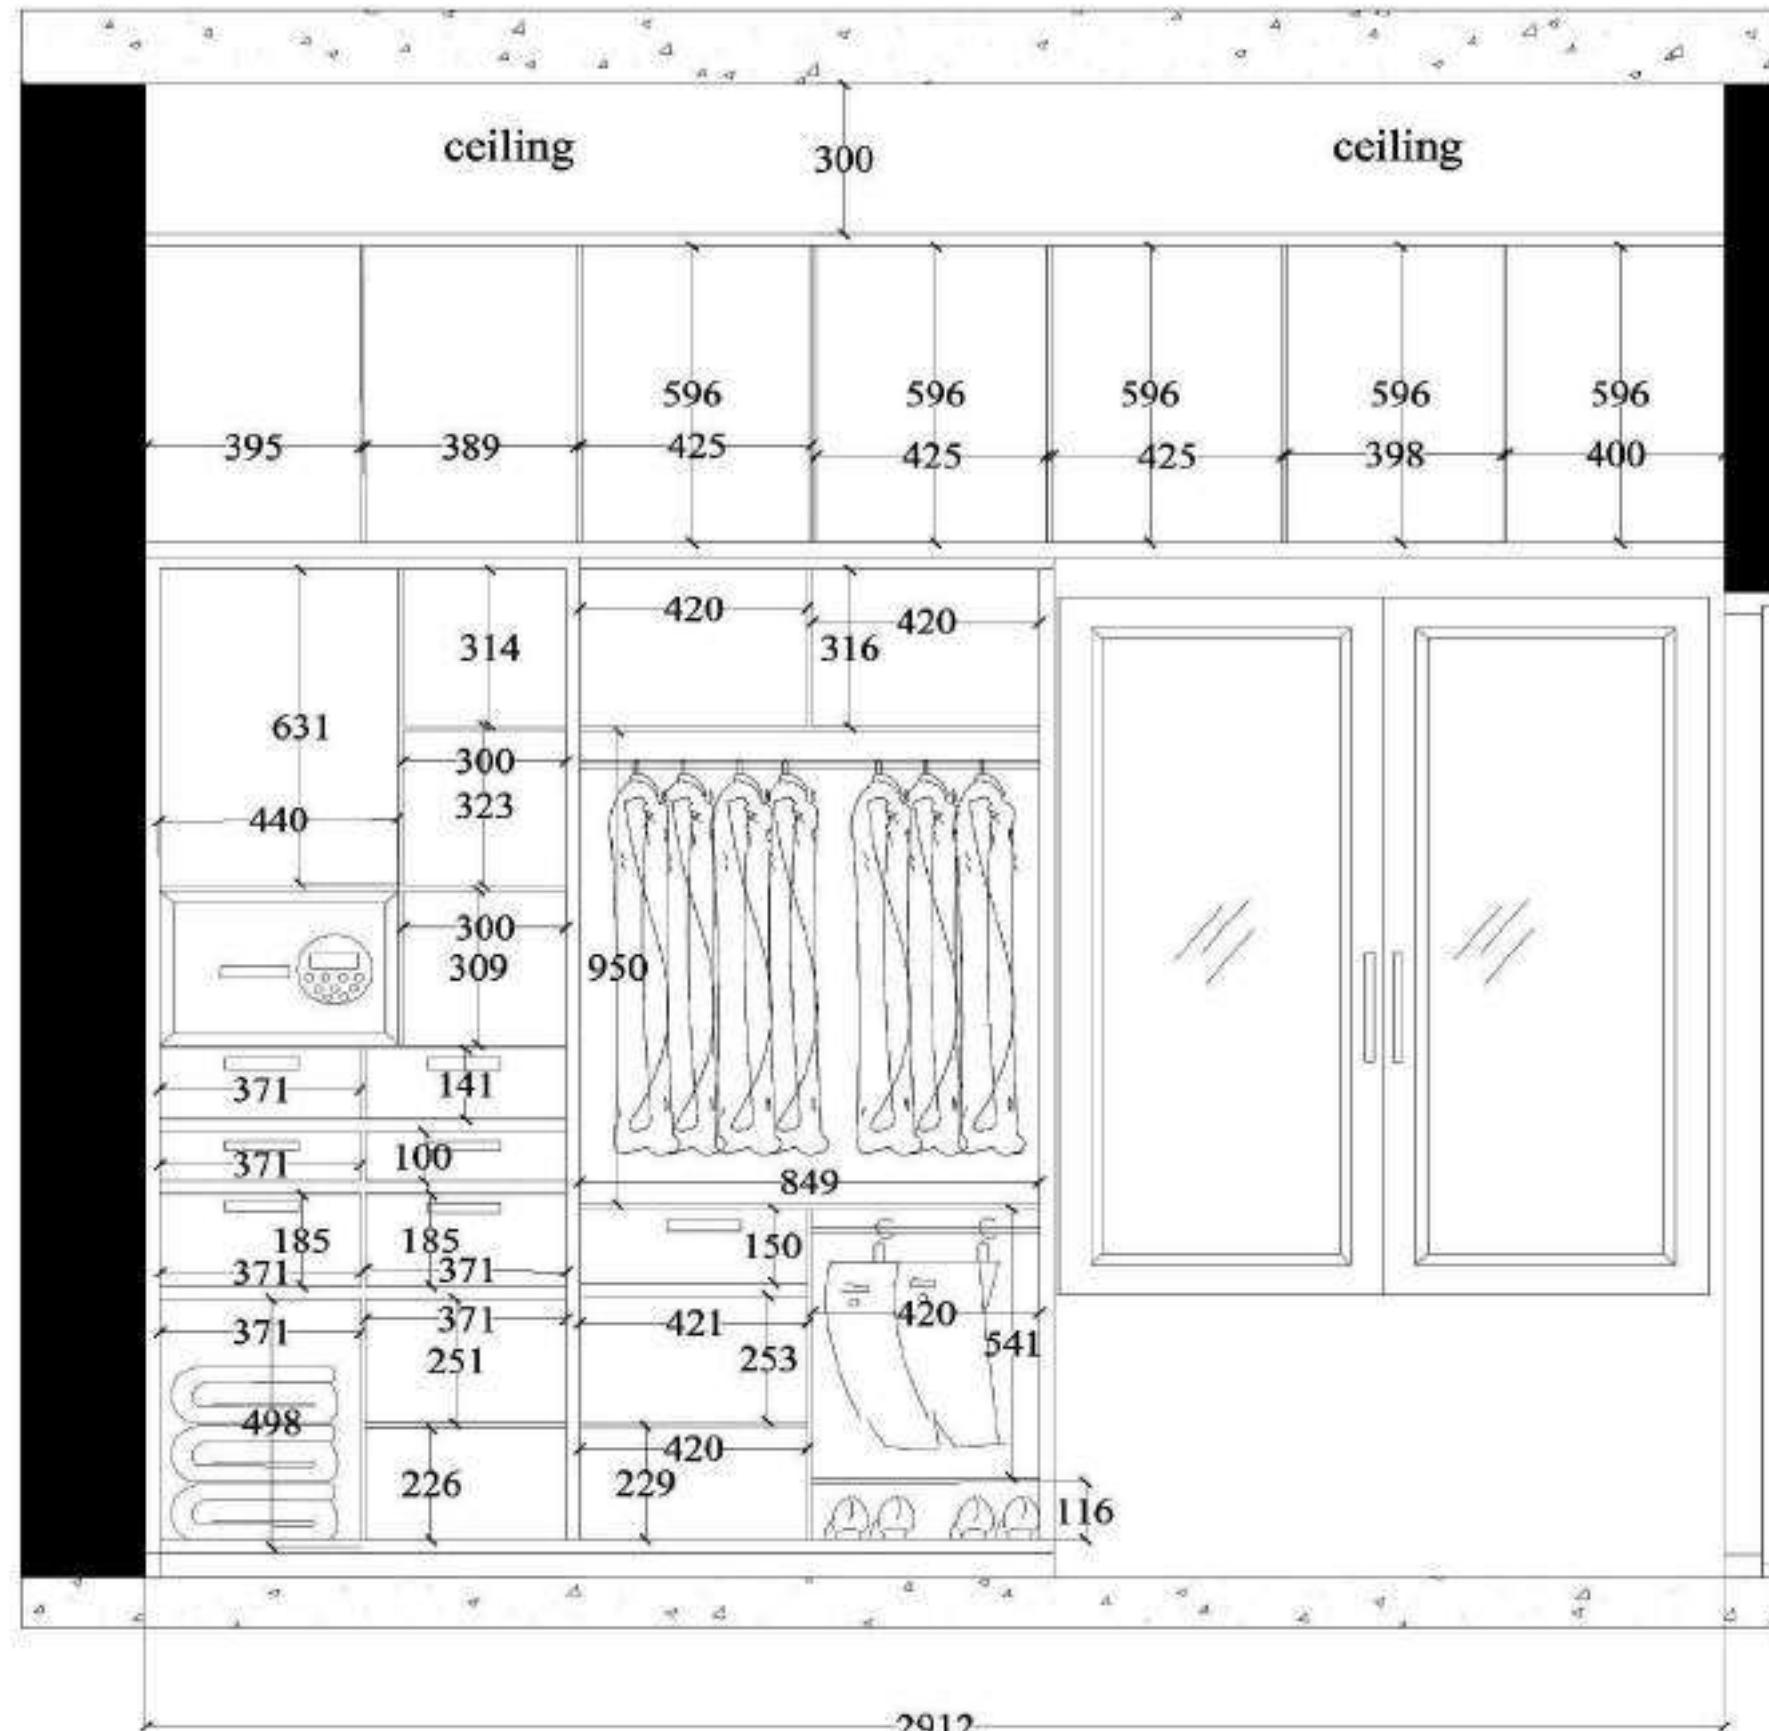

 

11 | HOUSE 47

## HOUSE 47

CLIENT - HOUSE 47

PROJECT - RESIDENCE

SITE - BENGALURU

### DESCRIPTION

House 47 is a residential project designed with a compact, efficient layout that emphasizes minimalism and modernism. The interiors focus on simplicity, clean lines, and uncluttered spaces, enhancing functionality within a smaller footprint.

As part of the project, I have developed an intricate **3D Interior model and elevation**.

### DESIGN IDEA

This design philosophy ensures that each element serves a purpose, creating a serene, open ambiance with strategic storage and maximize the use of available space.



## INTIRIOR VIEWS



## INTIRIOR VIEWS



## EXTERIOR VIEWS

---






**12** | KRISHNA  
RESIDENCE

**NOTES:**

- 1.ALL DIMENSIONS ARE IN FEET & INCH
- 2.ALL DIMENSIONS MENTIONED IN THE DRAWING NEED VERIFICATION AS PER SITE.
- 3.THIS DRAWING IS TO BE READ NOT TO SCALE

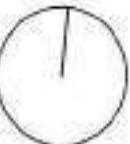**NORTH:****LEGEND:****PROJECT:**


KRISHNA

REVISION	PURPOSE	DATE

**FLOOR DRAWING**

<b>DRAWING TITLE:</b>		RD
GROUND FLOOR PLAN		
DRAWN BY:	CHECKED BY:	APPROVED BY:
SCALE	<input checked="" type="checkbox"/>	DATE 10-10-2024

**ARCHITECTS:**
**ILIOS**  
Architecture.

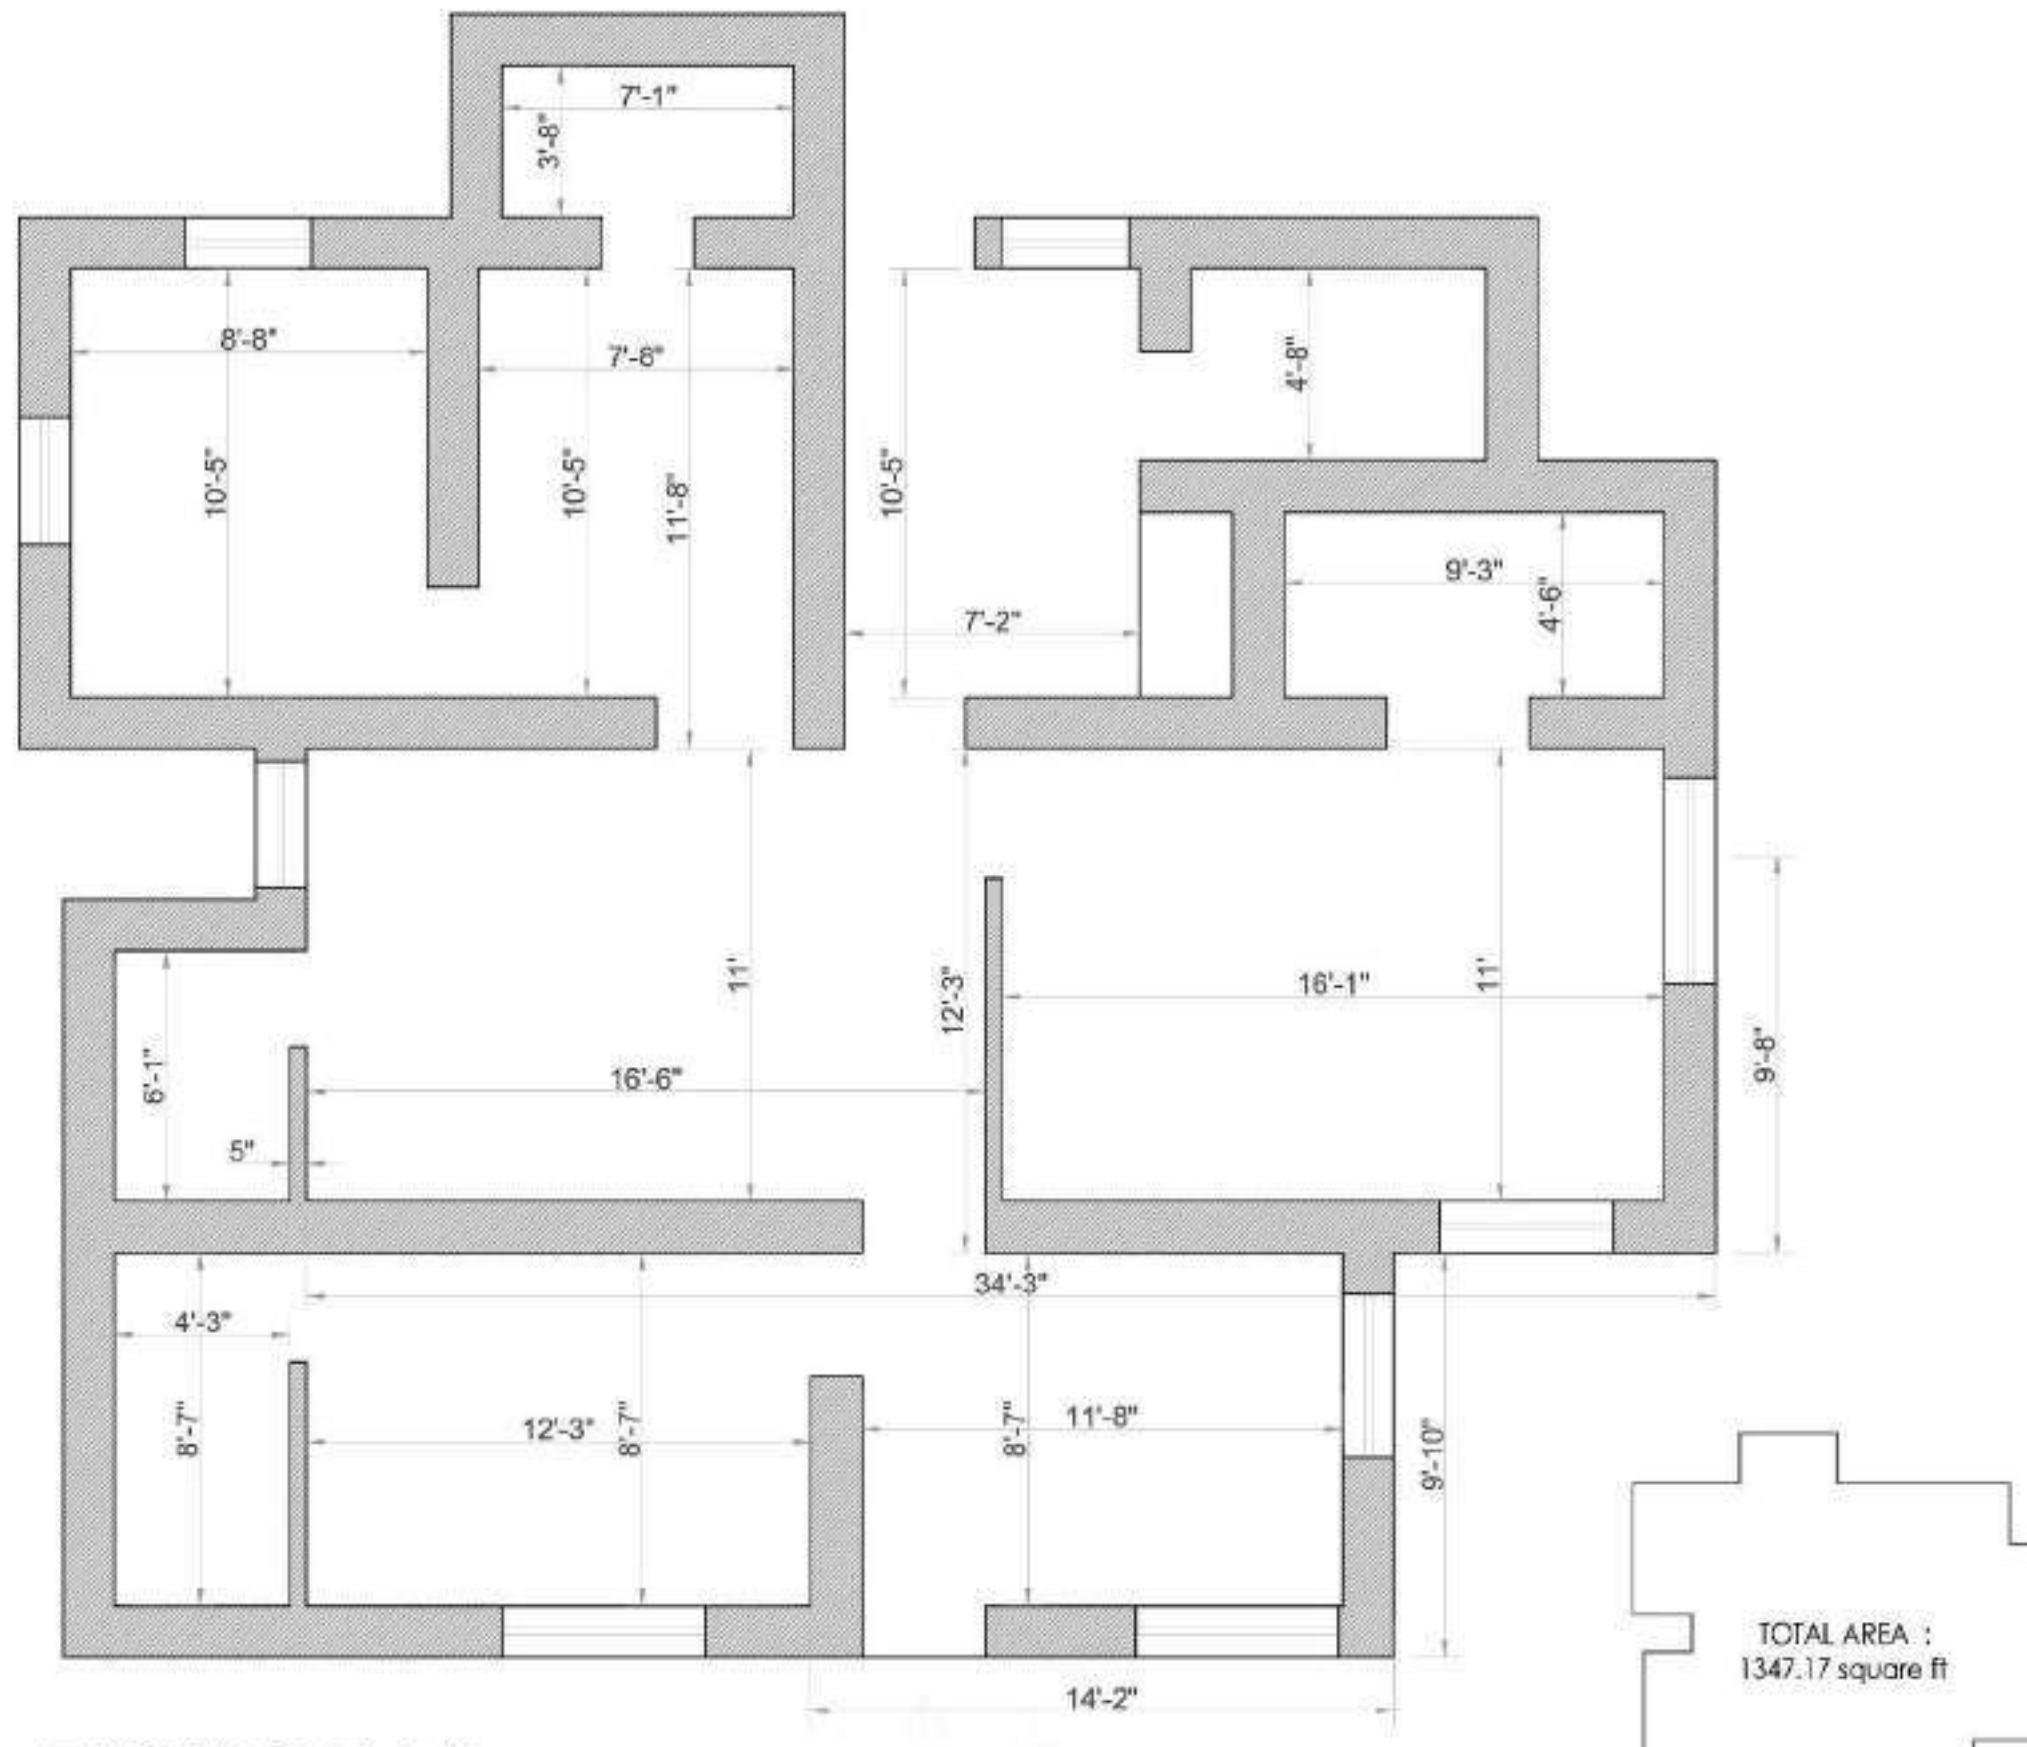 #18, 3rd Floor, Shree Venkateswara  
Mya, Chellaiya man Rd, opp;  
sharangapuri apt, Kalyan Nagar Post,  
Bengaluru-43  
Email: architecture@ios.com
**CHIEF ARCHITECT SIGN****EXISTING PLAN**

NOTES:

- 1.ALL DIMENSIONS ARE IN FEET & INCH
- 2.ALL DIMENSIONS MENTIONED  
IN THE DRAWING NEED VERIFICATION AS  
PER SITE.
- 3.THIS DRAWING IS TO BE READ  
NOT TO SCALE

NORTH:



LEGEND:

PROJECT:

KRISHNA

REVISION	PURPOSE	DATE

FLOOR DRAWING

DRAWING TITLE:	GROUND FLOOR PLAN	RD
DRAWN BY:	CHECKED BY:	APPROVED BY:
SCALE:	<input checked="" type="checkbox"/>	DATE: 10-10-2024


ARCHITECTS:

**ILIOS**  
Architecture.


#18, 3rd Floor, Shree Venkateswara  
Mya, Chellare man Rd, opp;  
sharangendrapur, Kalyan Nagar Post,  
Bengaluru-45  
Email: architecture@ios.com

TOTAL AREA :  
1347.17 square ft


CHIEF ARCHITECT SIGN

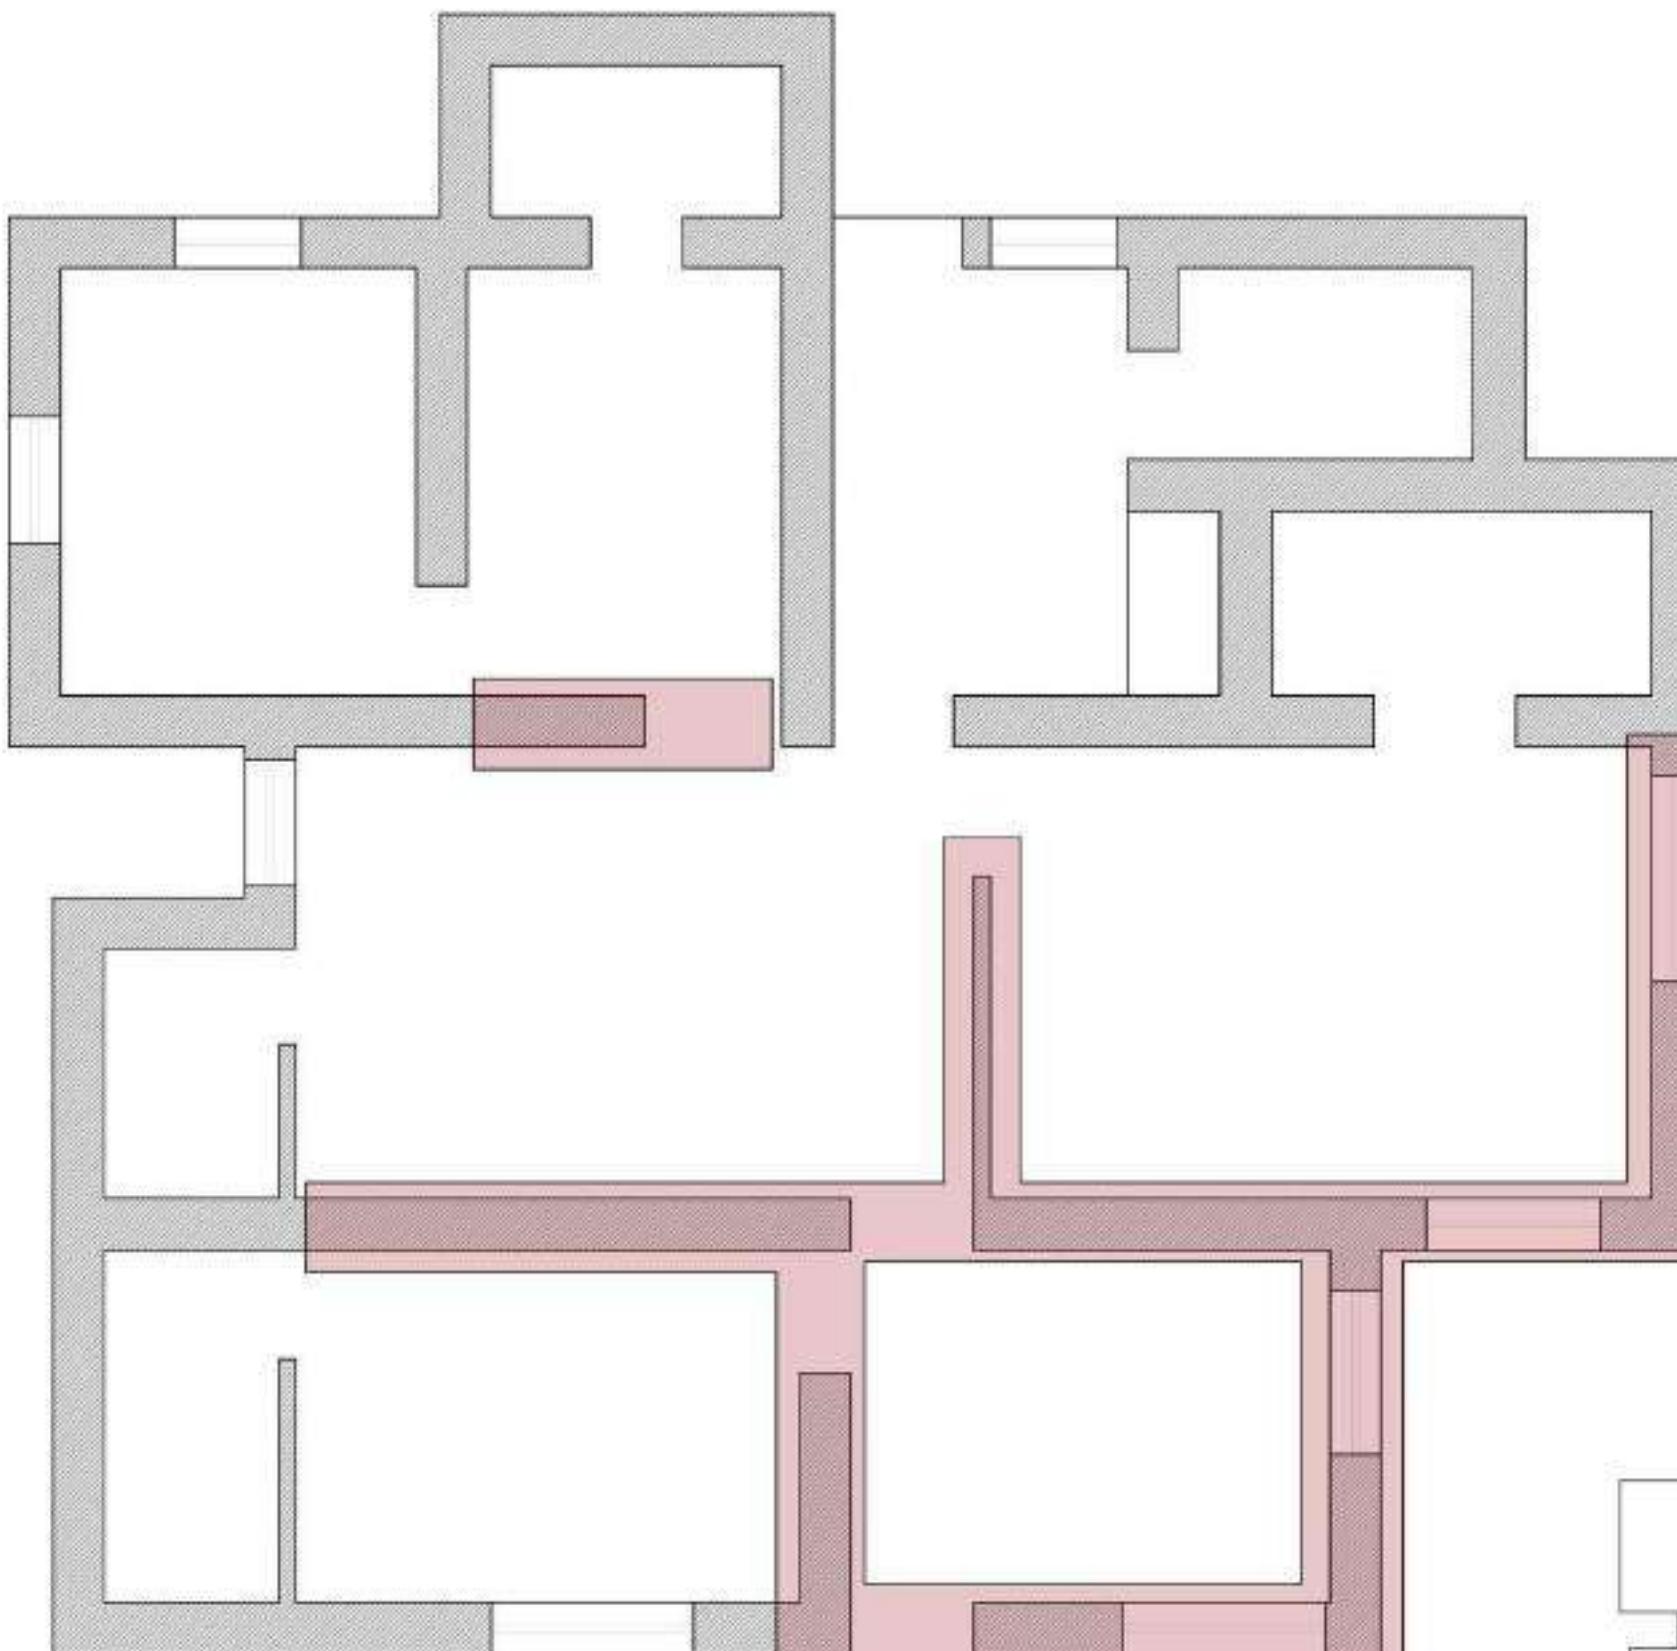

WALLS TO BE REMOVED

 

**13** | SRINIVAS  
RESIDENCE

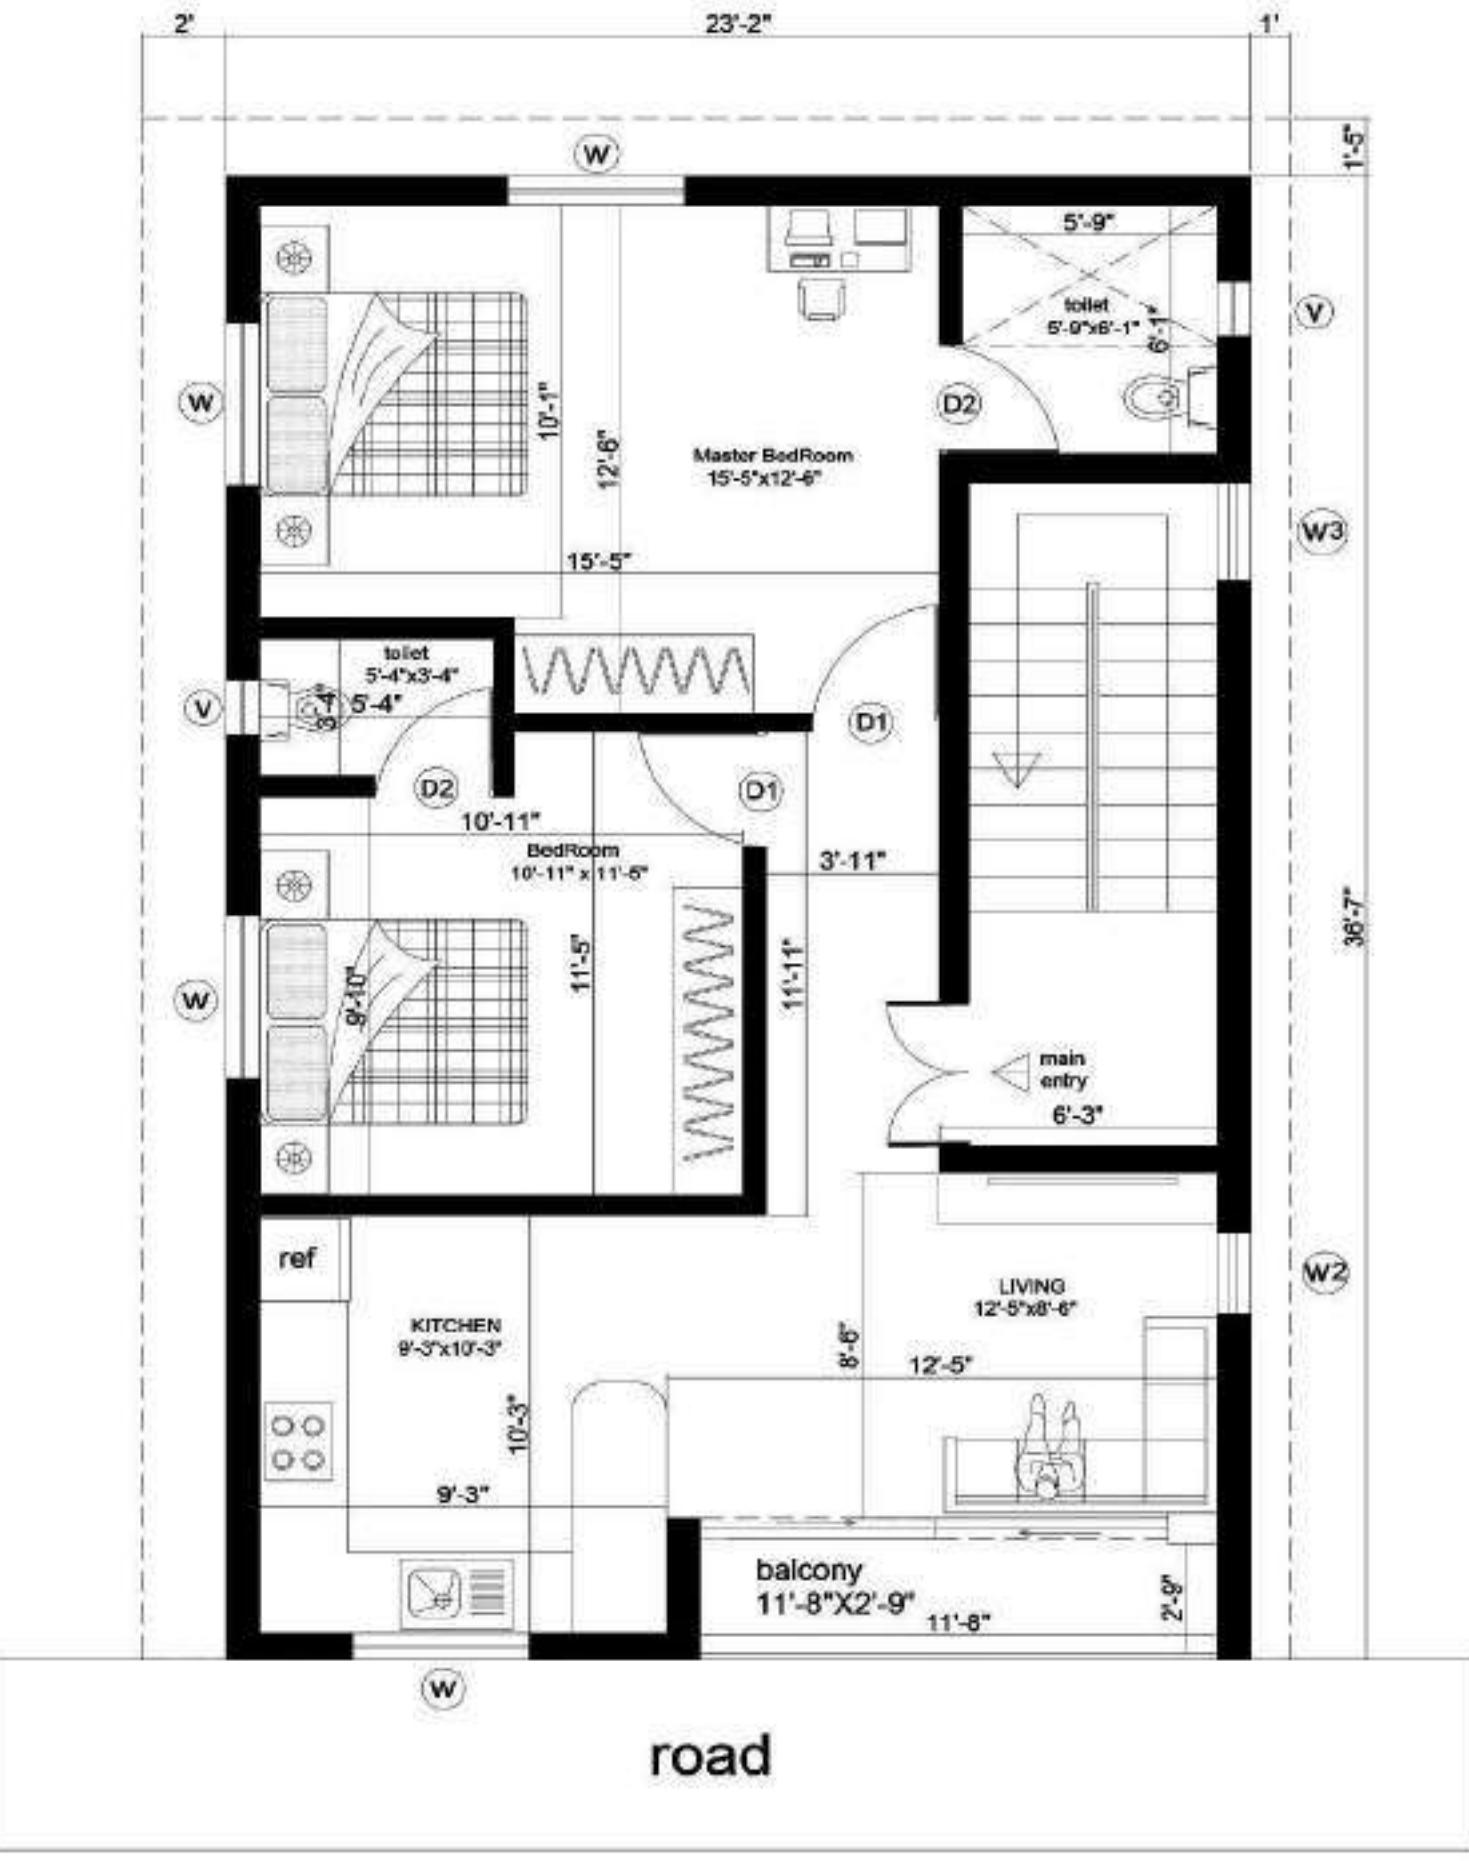

**NOTES:**

- ALL DIMENSIONS ARE IN feet and inch
- ALL DIMENSIONS MENTIONED IN THE DRAWING NEED VERIFICATION AS PER SITE.
- THIS DRAWING IS TO BE READ NOT TO SCALE

**NORTH:**

**LEGEND:**

**WINDOW :**

W - 4' X 5'  
W2 - 2' X 5'  
W3 - 2'-5" X 5'

**DOOR :**

MAIN DOOR - 3'-7" X 7'  
D1 - 3'-3" X 7'  
D2 - 2'-7" X 7'  
SLIDING DOOR - 10' X 7'

**VENTILATION :**

V - 1'-4" X 2"

**PROJECT:**  
SRINIVAS RESIDENCE

REVISION	PURPOSE	DATE

floor plan

**DRAWING TITLE:**  
1 floor plan (OP 2) RD  
**DRAWN BY:** **CHECKED BY:** **APPROVED BY:**  
**SCALE:** **DATE:**  
30-8-2024

**ARCHITECTS:**



#118, 3rd Floor, Street Venkateshwara  
Mys. Chikkade main Rd, opp.  
Chamagrad apprt, Kalyan Nagar Post,  
Bangalore-45  
E-mail: architecture@ios@gmail.com

**CHIEF ARCHITECT SIGN**

T H A N K   Y O U



A handwritten signature in black ink, appearing to read "D. L. Johnson".